


# GROUND FLOOR PLAN

## SCALE 1:100

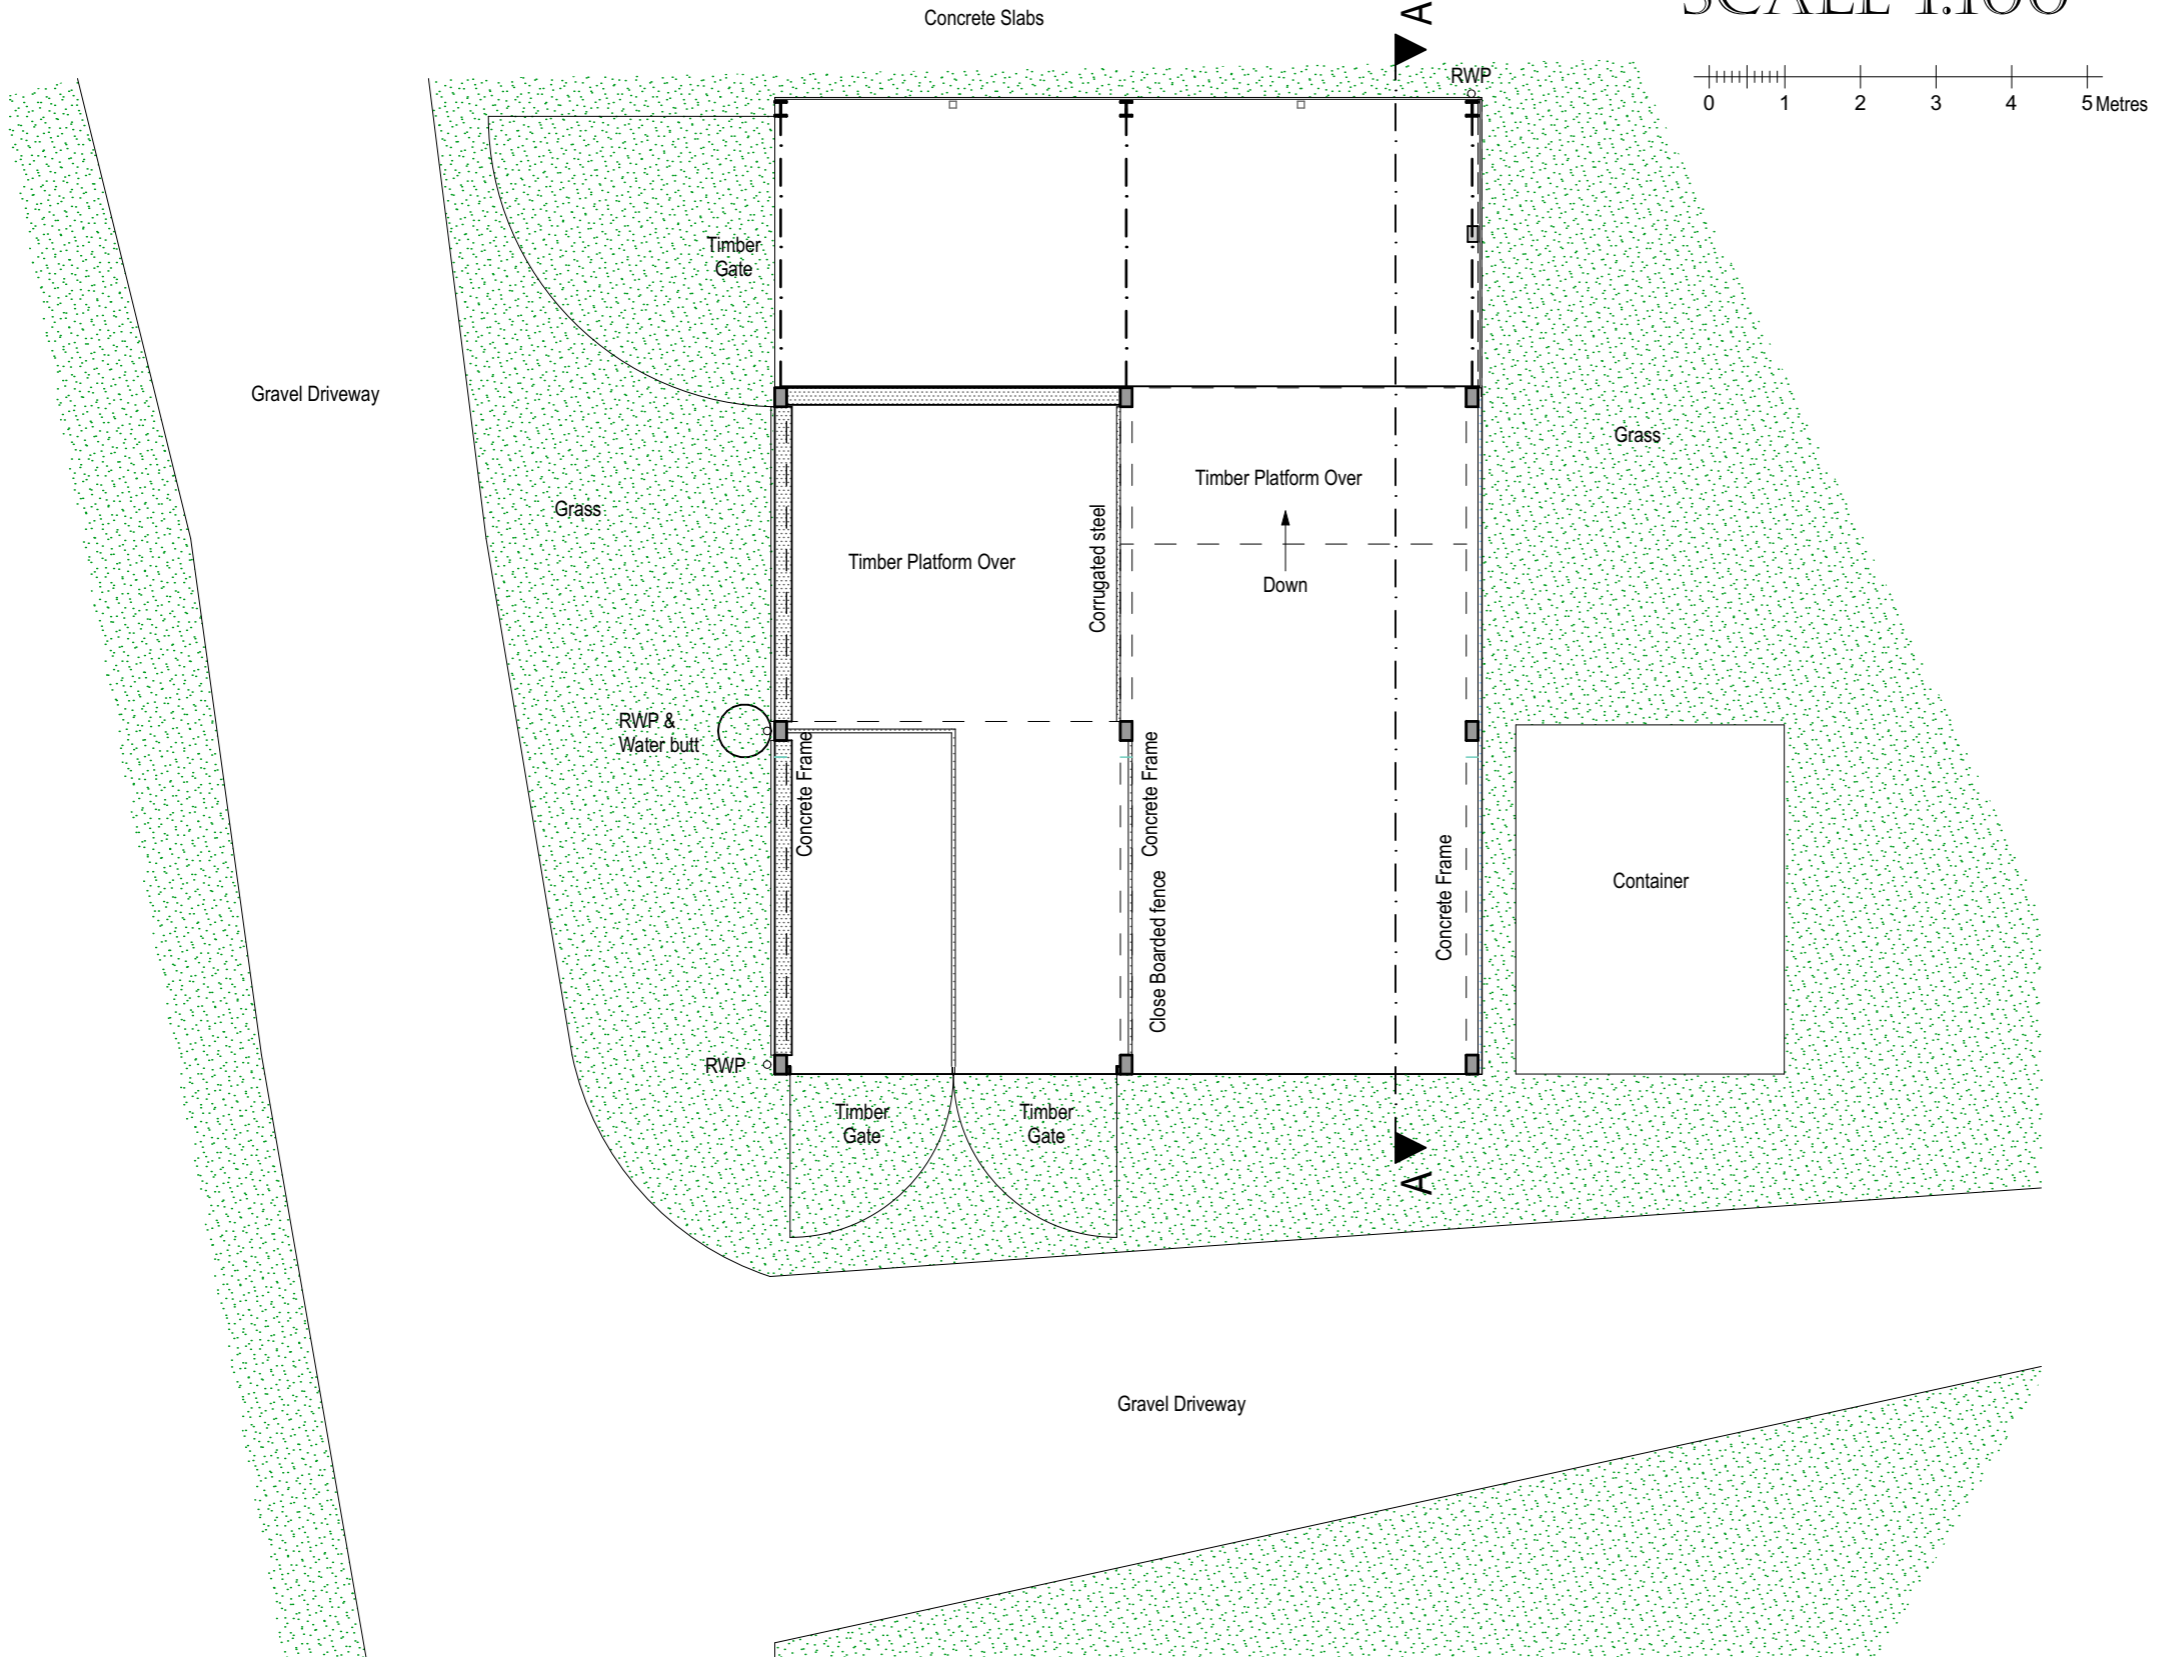

**Steve Haskey Design Ltd.**

20 St. John Street  
 Bromsgrove  
 Worcestershire  
 B61 8QY  
 TEL: 01527 832587  
 E-MAIL: steve@haskey.co.uk

The copyright of this drawing and design is retained by Steve Haskey Design LTD.  
 It must not be copied or reproduced without consent in writing.

Sheet SURVEY - Floor Plan

Project Proposed New Dwelling  
 The Piggery  
 Dusthouse Lane  
 Finstall  
 Bromsgrove  
 B60 3AE

Client Ann Wheeler-Vine

Drawn By A. J. Haskey

Drawing Number

**22-31-202**

Sheet Size

**A3**

Date Feb 2023