

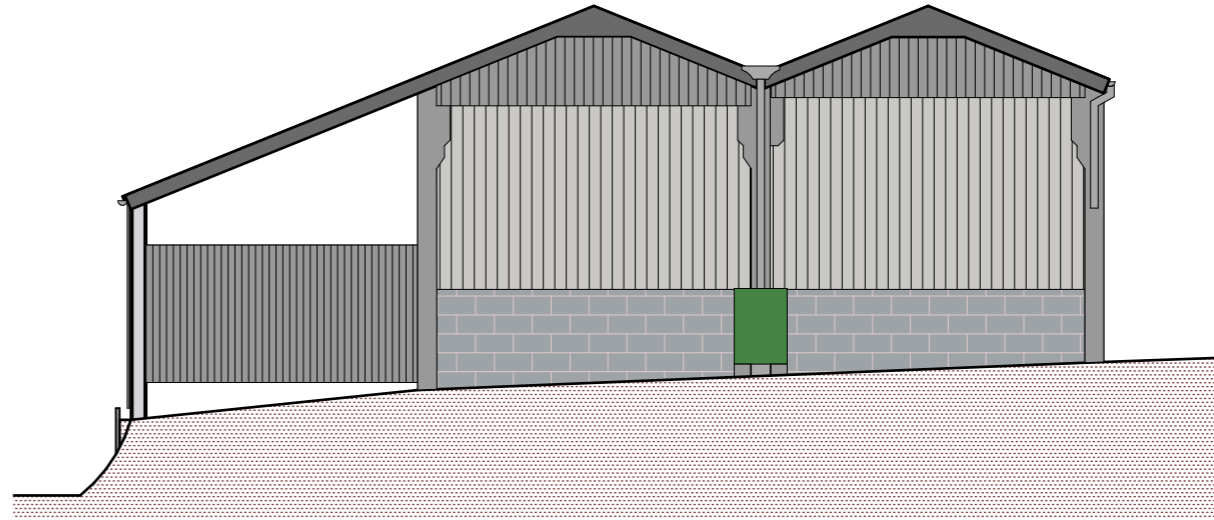



SOUTH ELEVATION  
SCALE 1:100

 

WEST ELEVATION  
SCALE 1:100

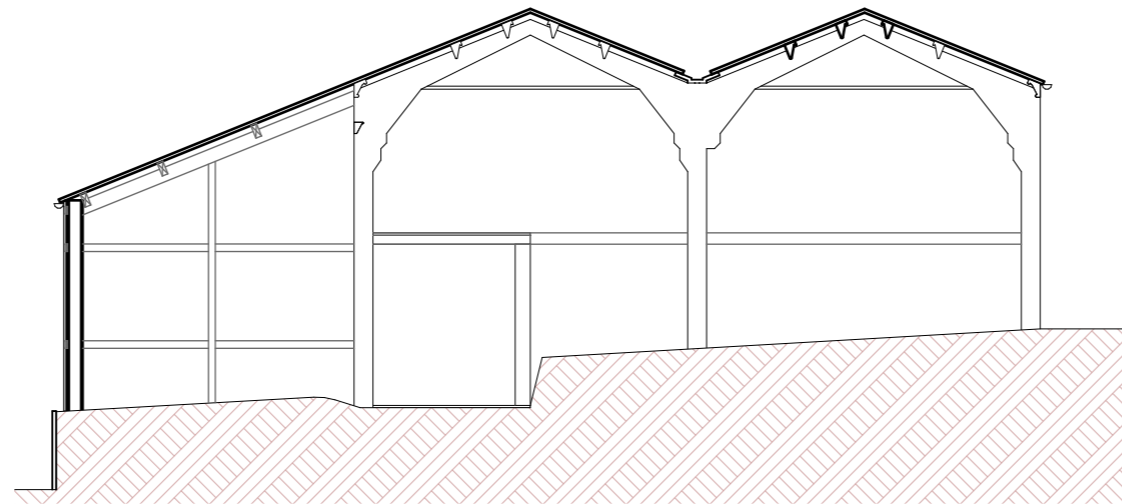

SECTION A-A  
SCALE 1:100

 

**Steve Haskey Design Ltd.**

20 St. John Street  
Bromsgrove  
Worcestershire  
B61 8QY  
TEL: 01527 832587  
E-MAIL: steve@haskey.co.uk

The copyright of this drawing and design is retained by Steve Haskey Design LTD.  
It must not be copied or reproduced without consent in writing.

Sheet SURVEY - Elevations (1) and Section

Project Proposed New Dwelling  
The Piggery  
Dusthouse Lane  
Finstall  
Bromsgrove  
B60 3AE

Client Ann Wheeler-Vine

Drawn By A. J. Haskey

Drawing Number 22-31-203

Sheet Size

Date Feb 2023

A3