



SOUTH ELEVATION
SCALE 1:100

 

Outline of Approved
Prior Approval Scheme (23/00456/CUPRIO)

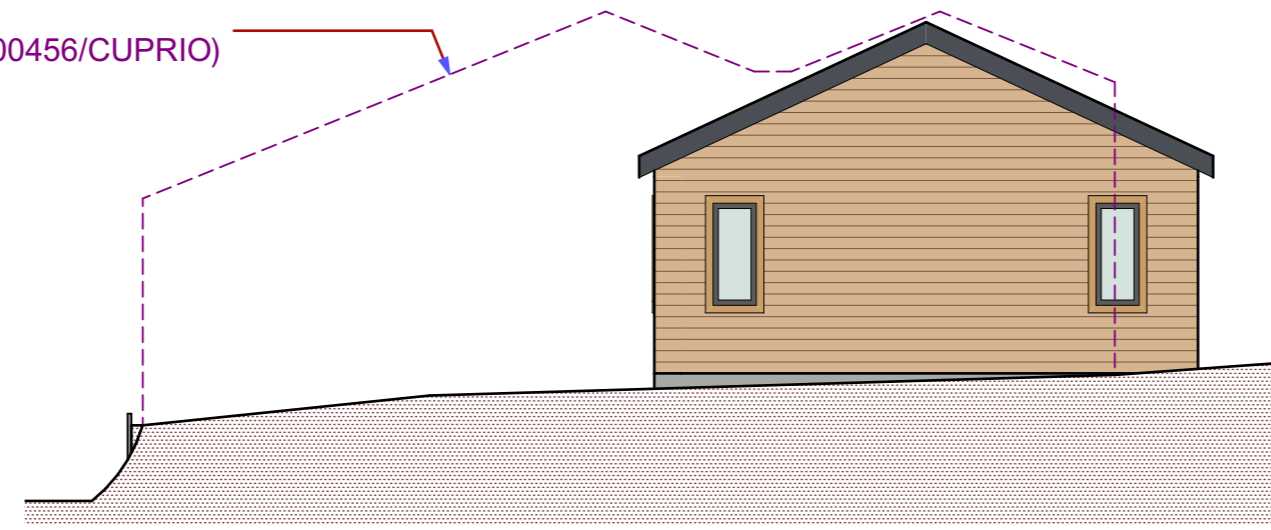

WEST ELEVATION
SCALE 1:100

Steve Haskey Design Ltd. <small>20 St. John Street Bromsgrove Worcestershire B61 8QY</small>		
<small>The copyright of this drawing and design is retained by Steve Haskey Design LTD. It must not be copied or reproduced without consent in writing.</small>		
Sheet	SCHEME - Elevations	
Project	Proposed New Dwelling The Piggery Dusthouse Lane Finstall Bromsgrove B60 3AE	
Client	Ann Wheeler-Vine	
Drawn By	G.G. Pugh	Drawing Number
Date	Oct 2023	22-31-213
		Sheet Size
		A3