



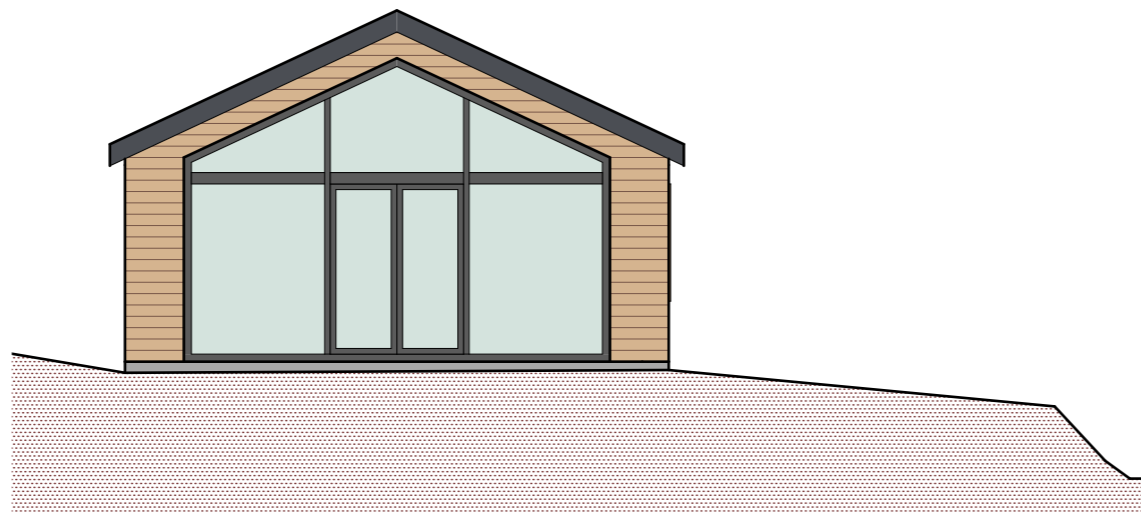

NORTH ELEVATION
SCALE 1:100

 

EAST ELEVATION
SCALE 1:100

Steve Haskey Design Ltd.

20 St. John Street
Bromsgrove
Worcestershire
B61 8QY
TEL: 01527 832587
E-MAIL: steve@haskey.co.uk

The copyright of this drawing and design is retained by Steve Haskey Design LTD.
It must not be copied or reproduced without consent in writing.

Sheet SCHEME - Elevations

Project Proposed New Dwelling
The Piggery
Dusthouse Lane
Finstall
Bromsgrove
B60 3AE

Client Ann Wheeler-Vine

Drawn By G.G. Pugh

Drawing Number 22-31-214

Sheet Size A3

Date Oct 2023