



1 Existing Front Elevation  
1:100 - South Facing

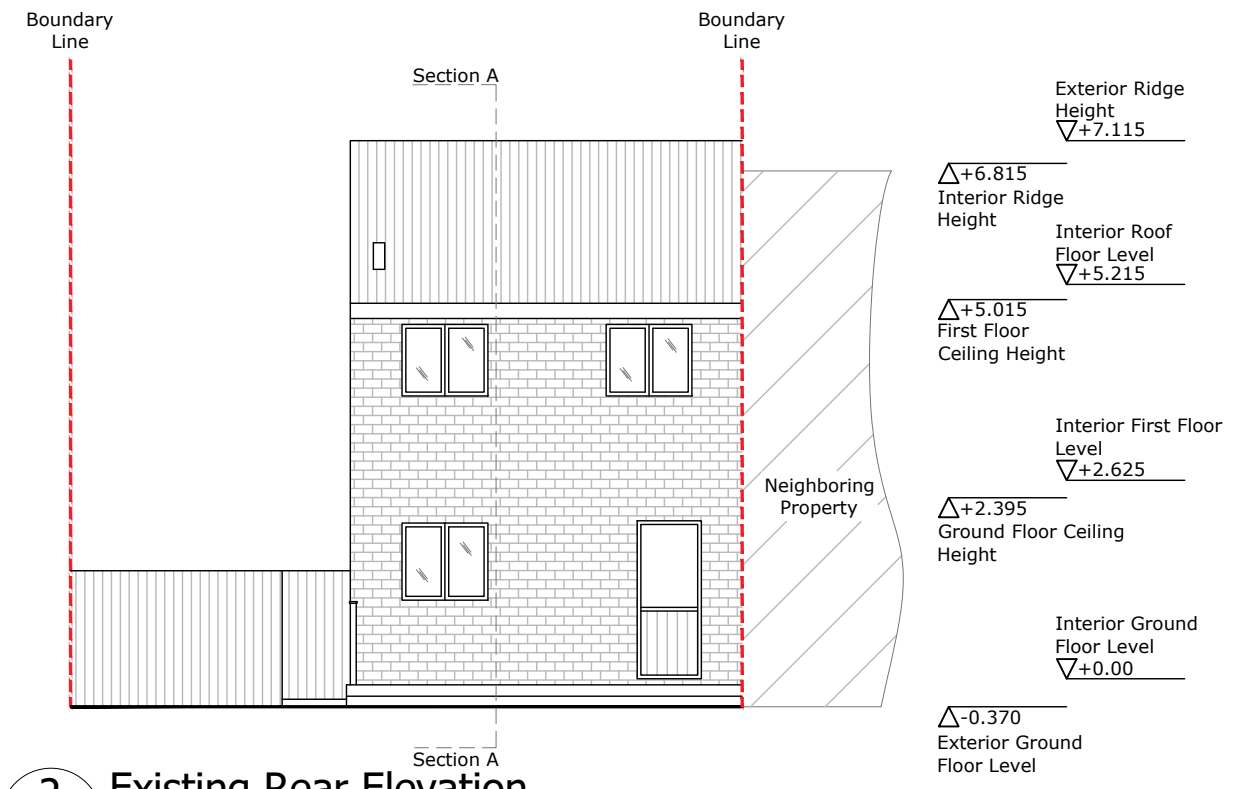

2 Existing Rear Elevation  
1:100 - North Facing

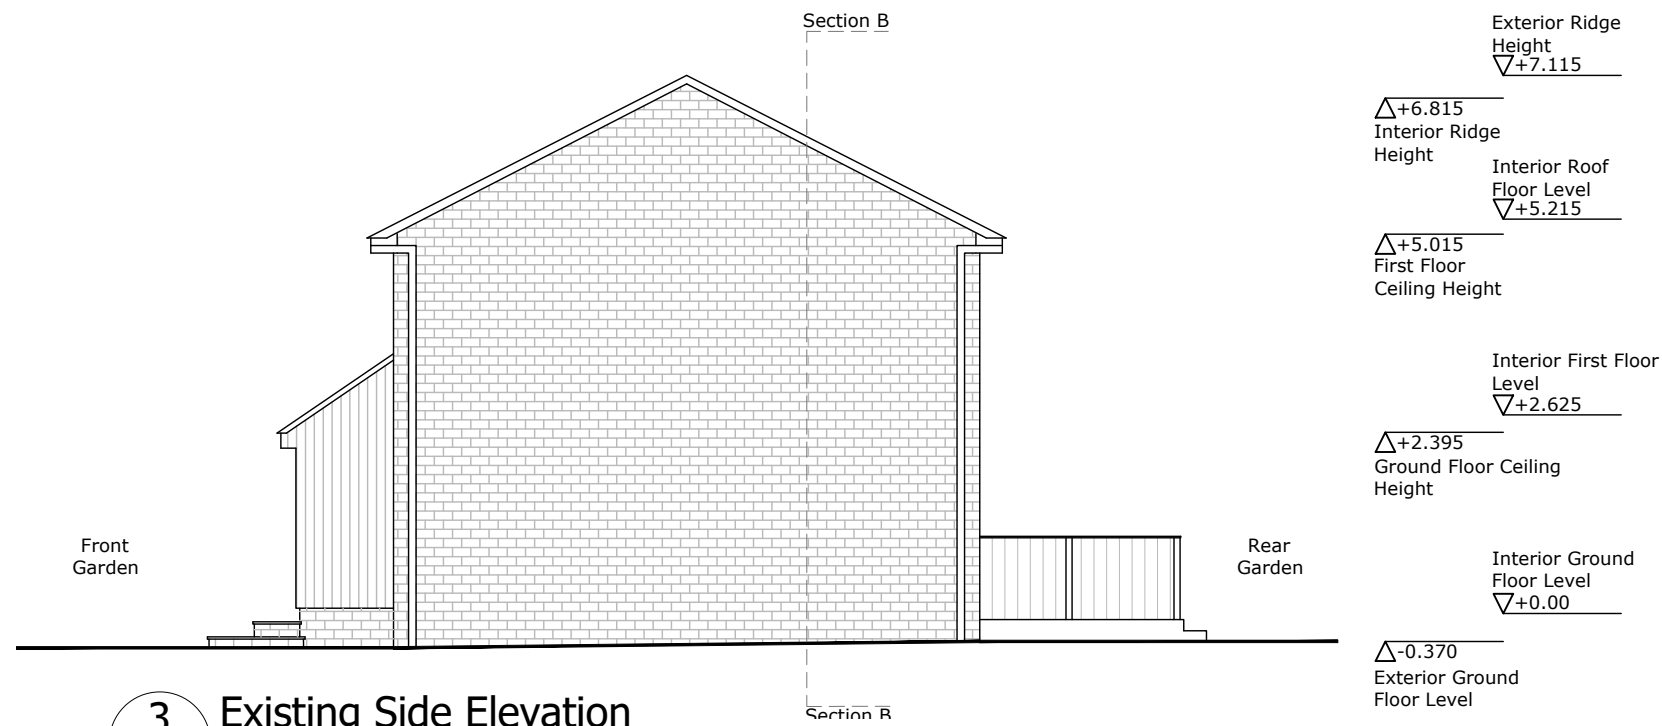

3 Existing Side Elevation  
1:100 - East Facing

SCALE 1:100 (METRES)



PL01	Issued for Approval	23.11.27
Rev	Description	Date
	 Architectural Hub Ltd The Old Stable Yard, Sandpit Lane, South Weald Brentwood Essex CM14 5QE www.architecturalhub.co.uk info@architecturalhub.co.uk 01277 201 828	
Client	: David Skilton	
Job title	: 6 Mallow Court, Grays RM17 6TT	
Drg	: Existing Elevations	
scale	1:100	date: NOV 2023
@ A3		drg. no. AHUB2308002_05