




LONG STREET

Donna Fields

MIDDLE STREET

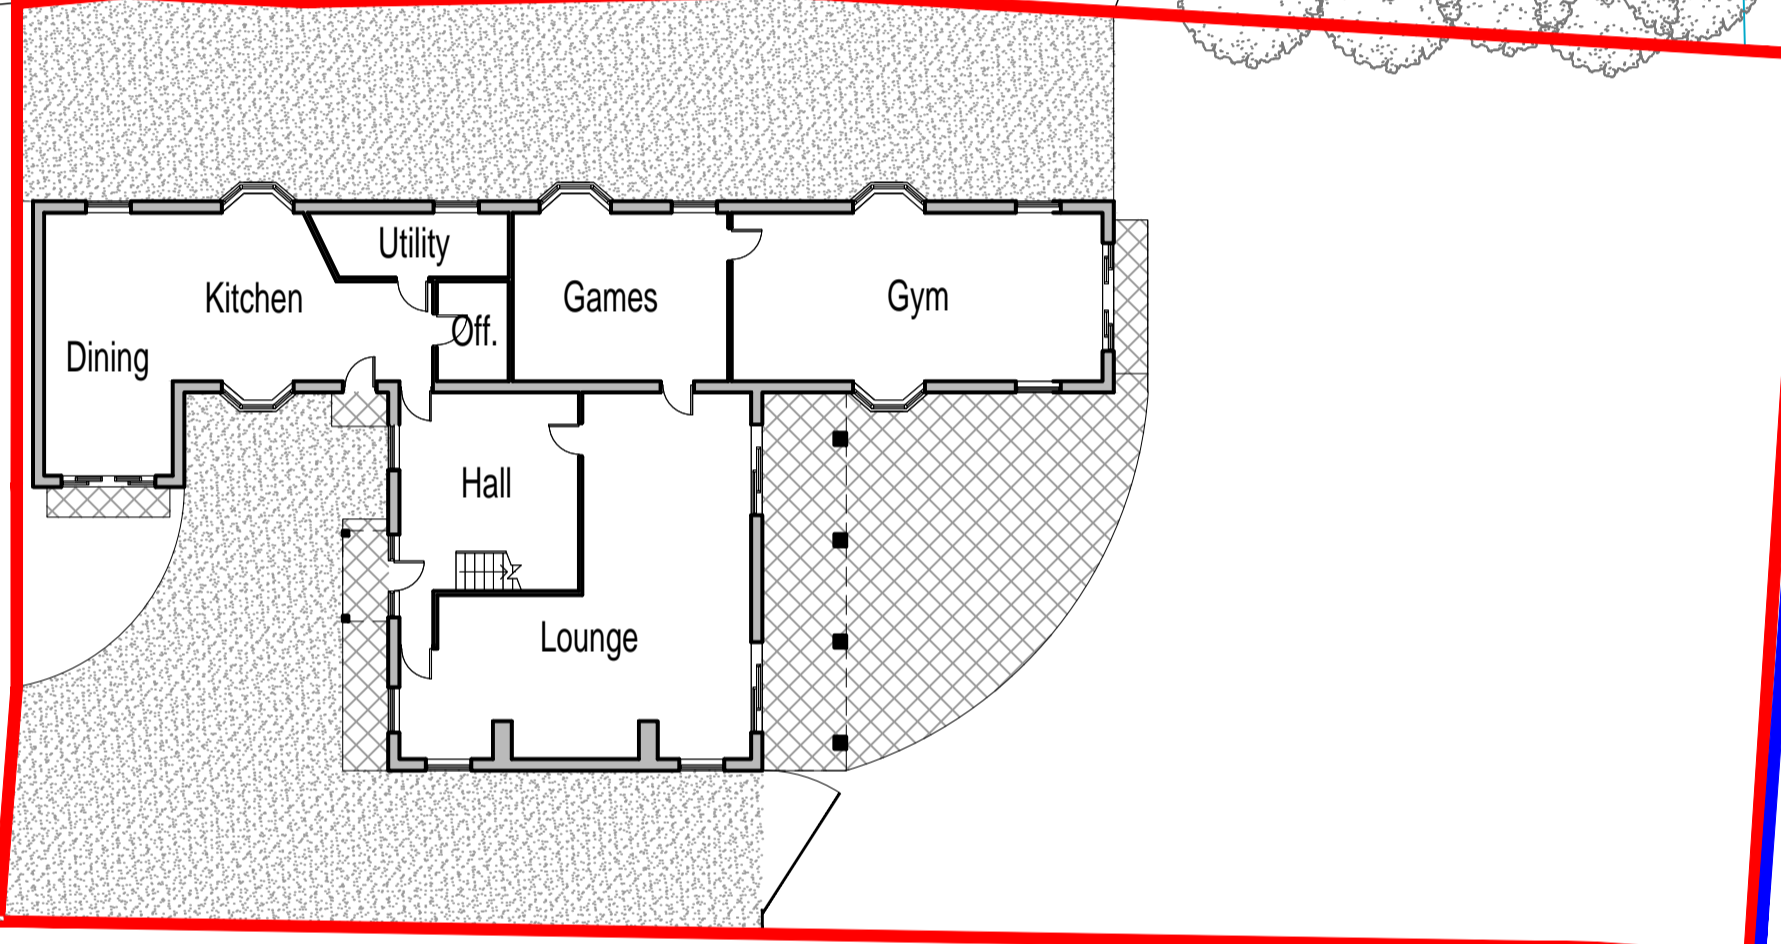

— Ownership boundary
— Application boundary

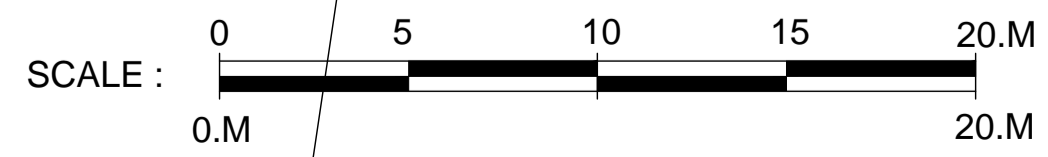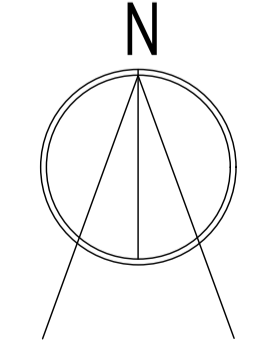

| Revision | Description | Date |
|----------|-------------|------|
| | | |

NB
Architects
DA

www.nbda-architects.co.uk Tel 01625 575550

Client MR J WALDIE

Project THE OLD STABLES, LONG STREET
RUDSTON, YO25 4UH

Drawing EXISTING SITE PLAN

Drawing No 2080-TOS-009 Revision

Scale 1:200@A1 Date 12.07.22 Drawn AT

This drawing is copyright of N.B.D.A. Ltd. and should not be reproduced without permission. Dimensions should not be scaled off this drawing. All dimensions should be checked on site.

A1 Drawing