

Proposed Site Plan
Scale 1:200 @A1

C	ACCOMMODATION REMOVED	13.11.23
B	SCHEME REDUCED	24.08.23
A	BOUNDARY TREATMENTS ADDED	14.08.23
Revision	Description	Date


NB
Architects
DA

www.nbda-architects.co.uk Tel 01625 575550

Client MR J WALDIE

Project THE OLD STABLES, LONG STREET
RUDSTON, YO25 4UH

Drawing PROPOSED SITE PLAN

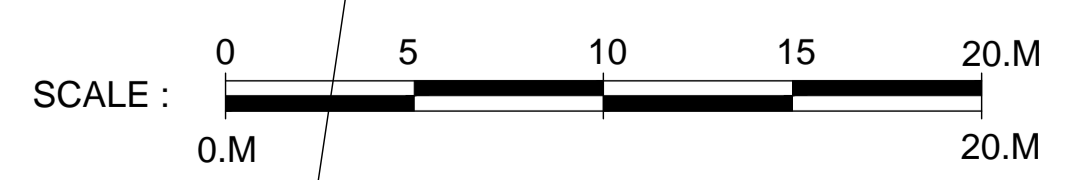

Drawing No. 2080-TOS-019 Revision B
Scale 1:200@A1 Date 12.07.22 Drawn SM

This drawing is copyright of N.B.D.A. Ltd. and should not be reproduced without permission. Dimensions should not be scaled off this drawing. All dimensions should be checked on site.

A1 Drawing