



PROPOSED SIDE ELEVATION
1:100@A3

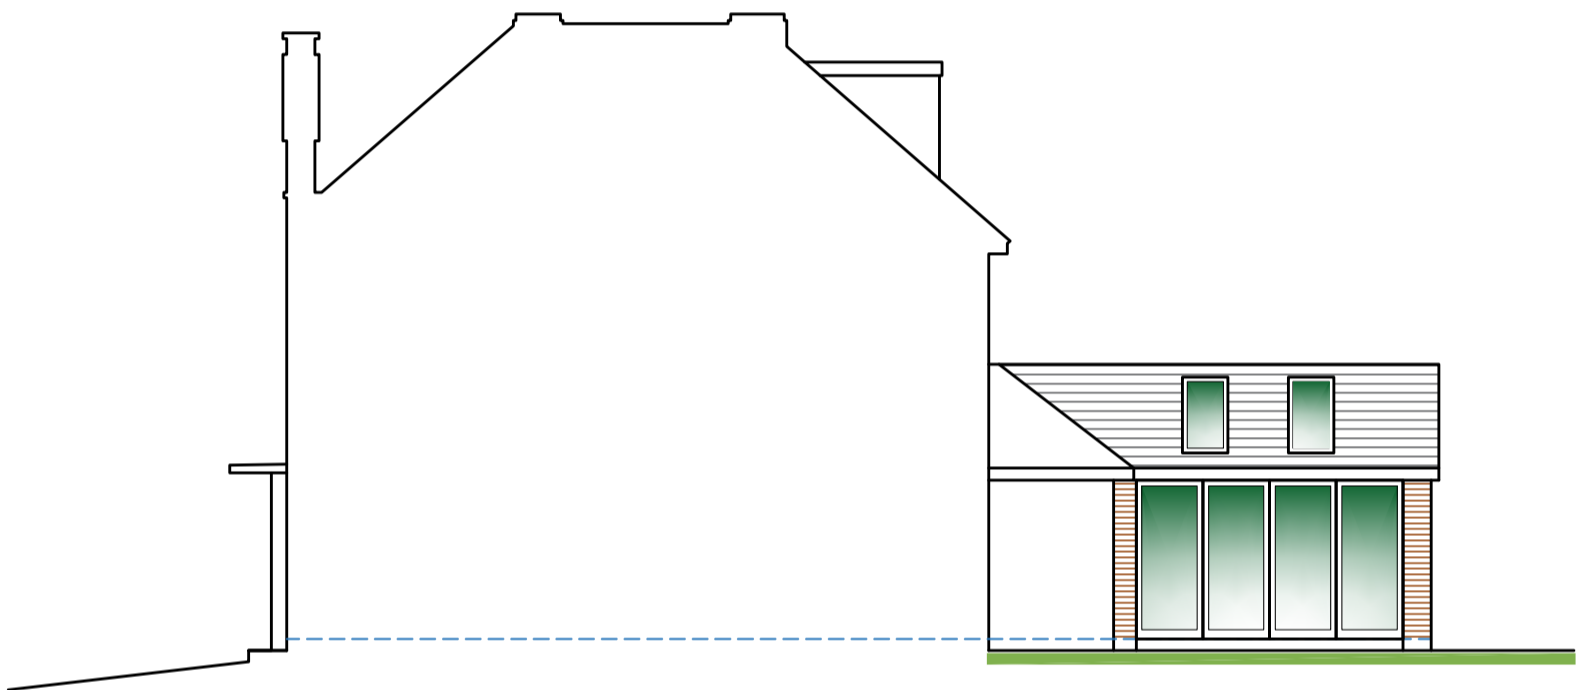

PROPOSED SIDE ELEVATION
1:100@A3

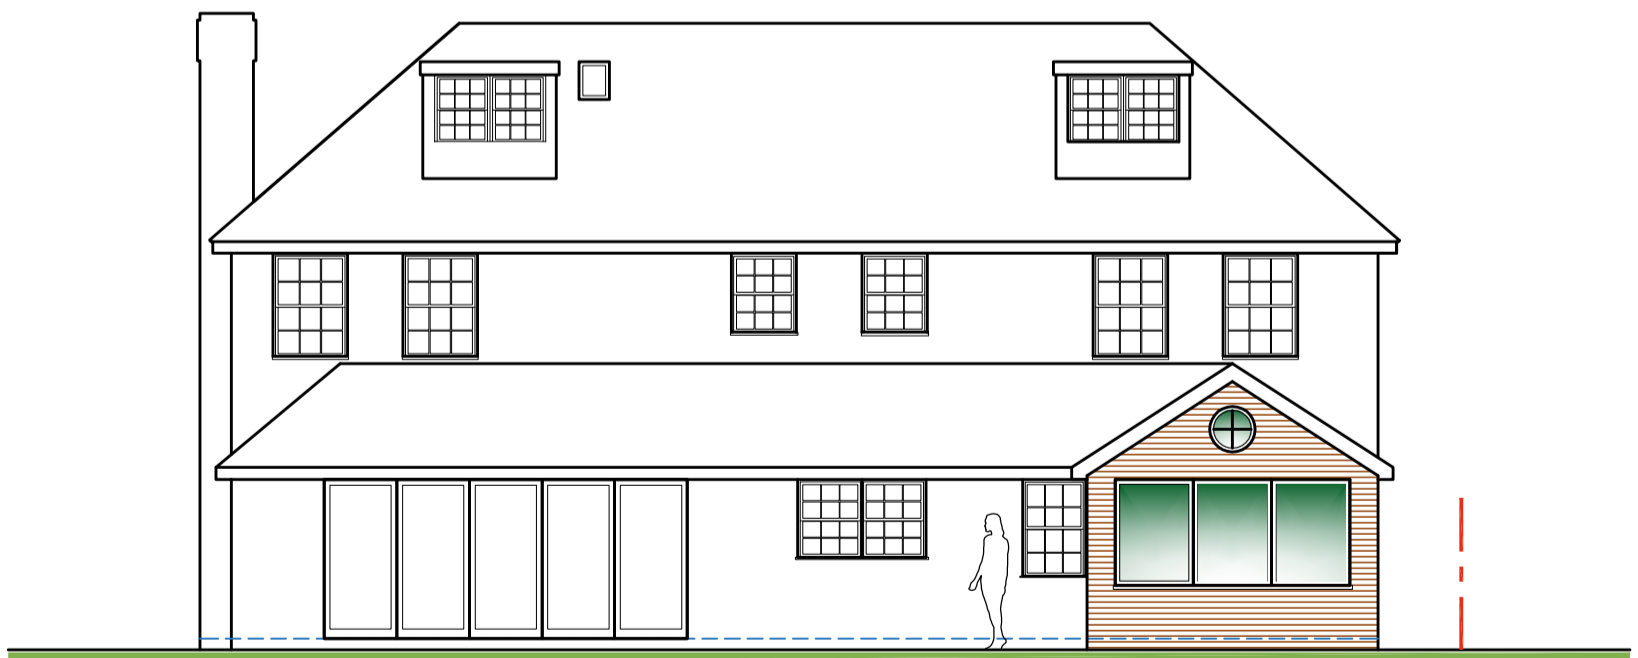

PROPOSED REAR ELEVATION
1:100@A3

<p>PROJECT</p> <p>PROPOSED PART SINGLE STOREY REAR EXTENSION</p>	<p>REVISIONS</p> <table border="1"> <thead> <tr> <th>R. NO</th> <th>DATED</th> <th>DESCRIPTION</th> <th>SIGN</th> </tr> </thead> <tbody> <tr><td> </td><td> </td><td> </td><td> </td></tr> <tr><td> </td><td> </td><td> </td><td> </td></tr> <tr><td> </td><td> </td><td> </td><td> </td></tr> <tr><td> </td><td> </td><td> </td><td> </td></tr> </tbody> </table>	R. NO	DATED	DESCRIPTION	SIGN																	<p>SITE.</p> <p>3 Bolton Crescent Windsor SL4 3JH</p>	<p>PROJECT NO:</p> <p>PL/04</p>	<p>SHEET TITLE</p> <p>PROPOSED DRAWINGS</p>	<p>SCALE</p> <p>as shown @A3</p> <p>DATE</p> <p>04/11/2023</p> <p>DEALT</p> <p>CHECKED</p> <p>AW</p>	<p>Drawing produced by</p> <p>AWarchitecture</p> <p>Contact: 07934 906060</p> <p>abdul@awarchitecture.co.uk</p>
R. NO	DATED	DESCRIPTION	SIGN																							