




REAR
GARDEN

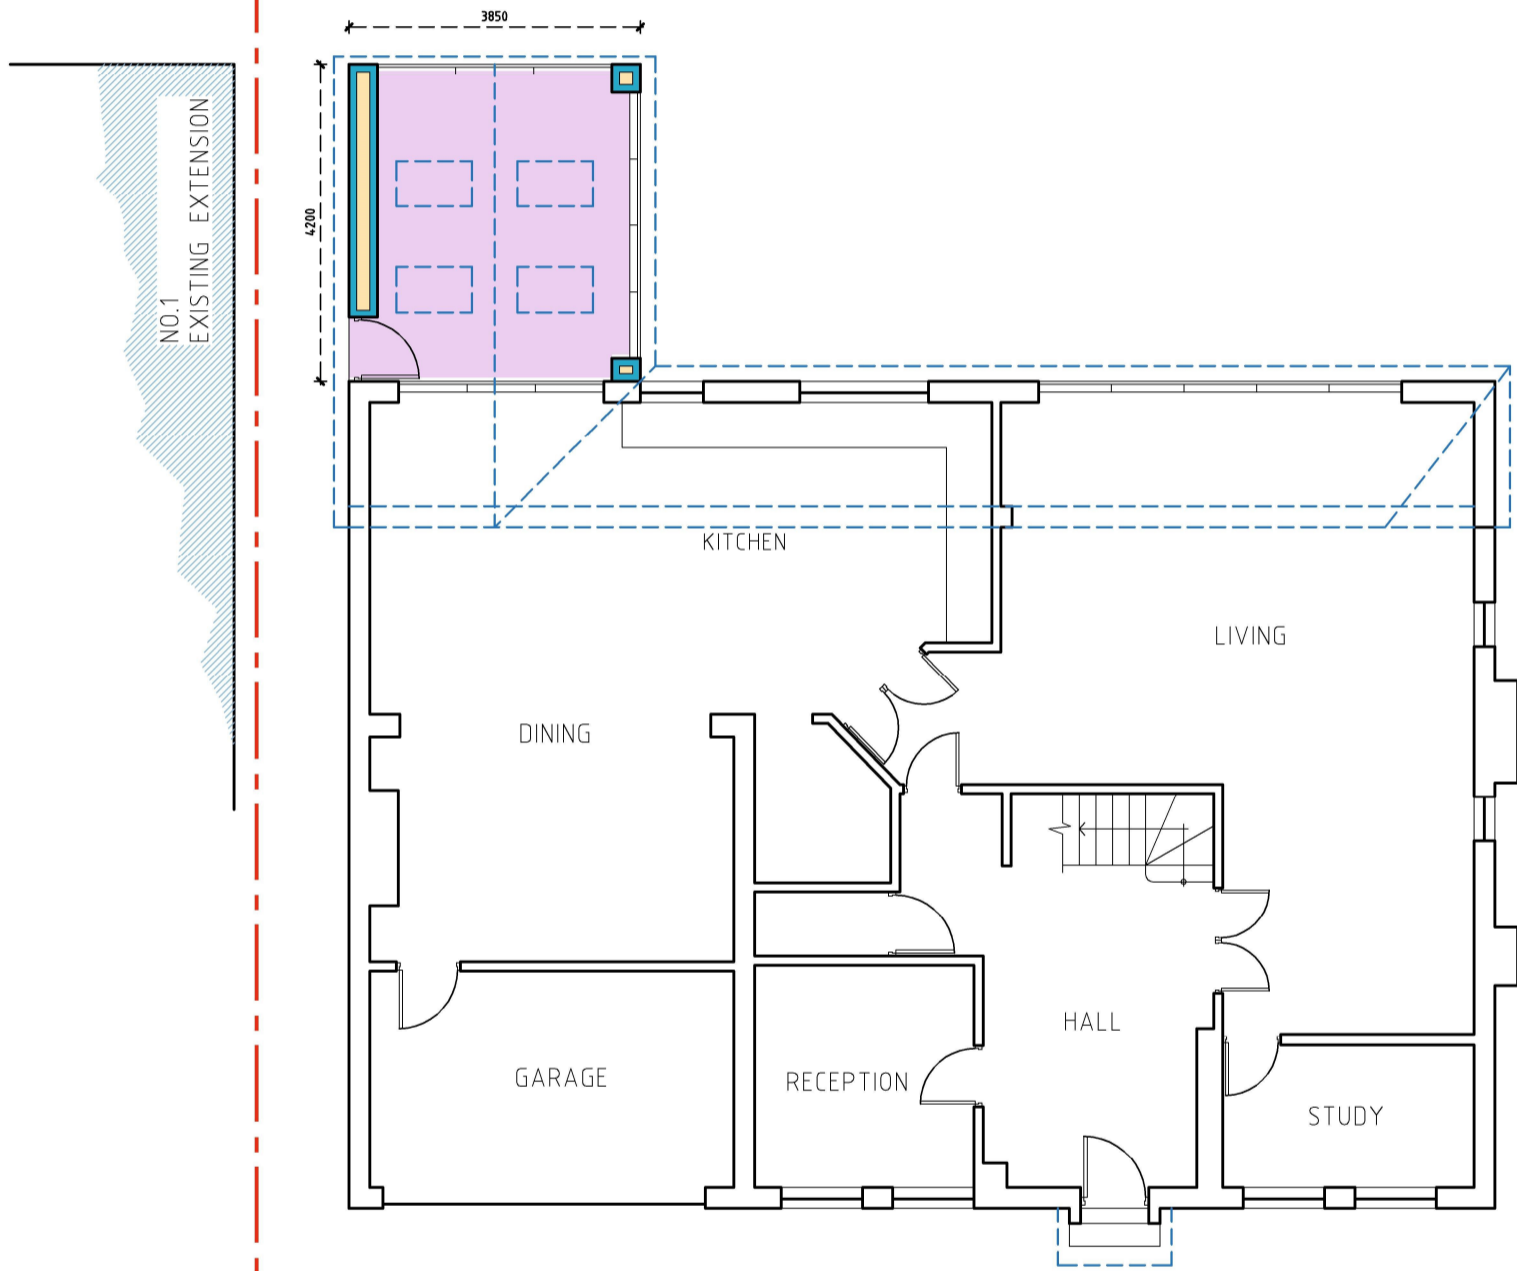

PROPOSED GROUND FLOOR PLAN
1:100@A3

PROJECT PROPOSED PART SINGLE STOREY REAR EXTENSION	REVISIONS			SITE. 3 Bolton Crescent Windsor SL4 3JH	PROJECT NO: PL/03	SHEET TITLE PROPOSED DRAWINGS		Drawing produced by AWarchitecture Contact: 07934 906060 abdul@awarchitecture.co.uk
	R. NO	DATED	DESCRIPTION		SIGN	SCALE as shown @A3	DATE 04/11/2023	