


EXISTING SIDE ELEVATION  
1:100@A3



EXISTING SIDE ELEVATION  
1:100@A3

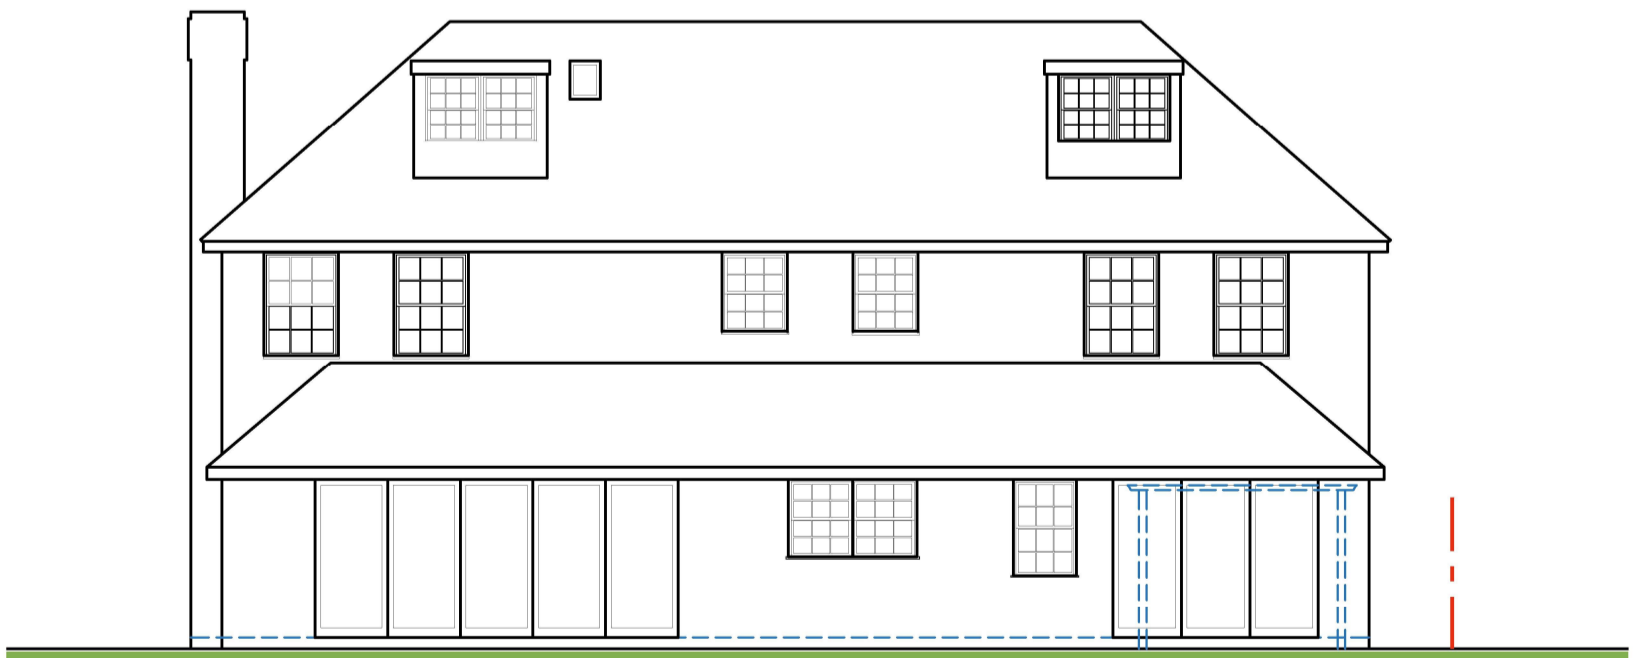

EXISTING REAR ELEVATION  
1:100@A3

PROJECT PROPOSED PART SINGLE STOREY REAR EXTENSION	REVISIONS		SITE. 3 Bolton Crescent Windsor SL4 3JH	PROJECT NO: PL/02	SHEET TITLE EXISTING DRAWINGS		Drawing produced by AWarchitecture Contact: 07934 906060 abdul@awarchitecture.co.uk
	R. NO	DATED		DESCRIPTION	SIGN	SCALE as shown @A3	