



PROPOSED WEST ELEVATION

Extension finished in Natural Cotswold Stone

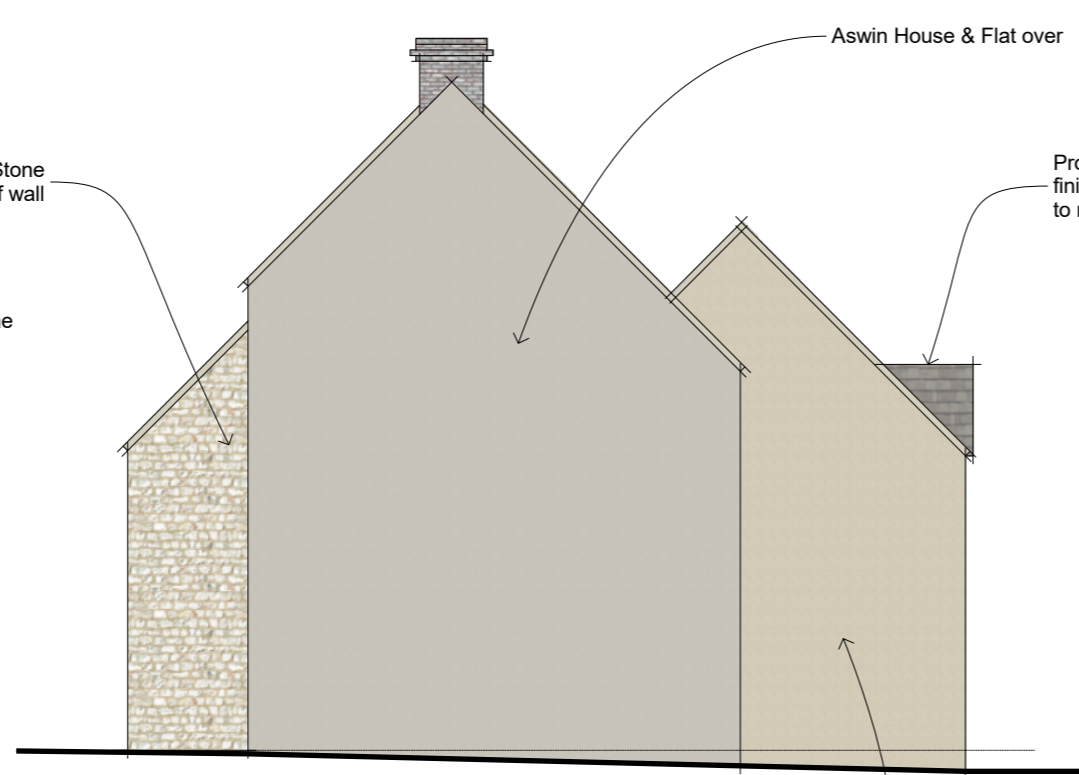


PROPOSED EAST ELEVATION


Proposed side elevation to be finished in stone coloured render

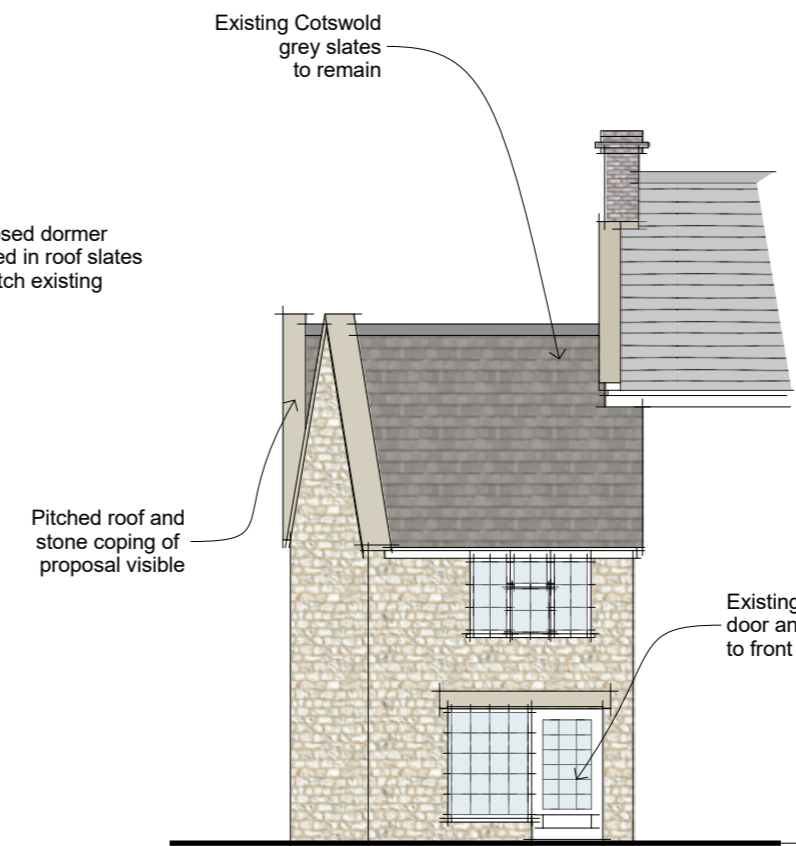


PROPOSED SOUTH ELEVATION

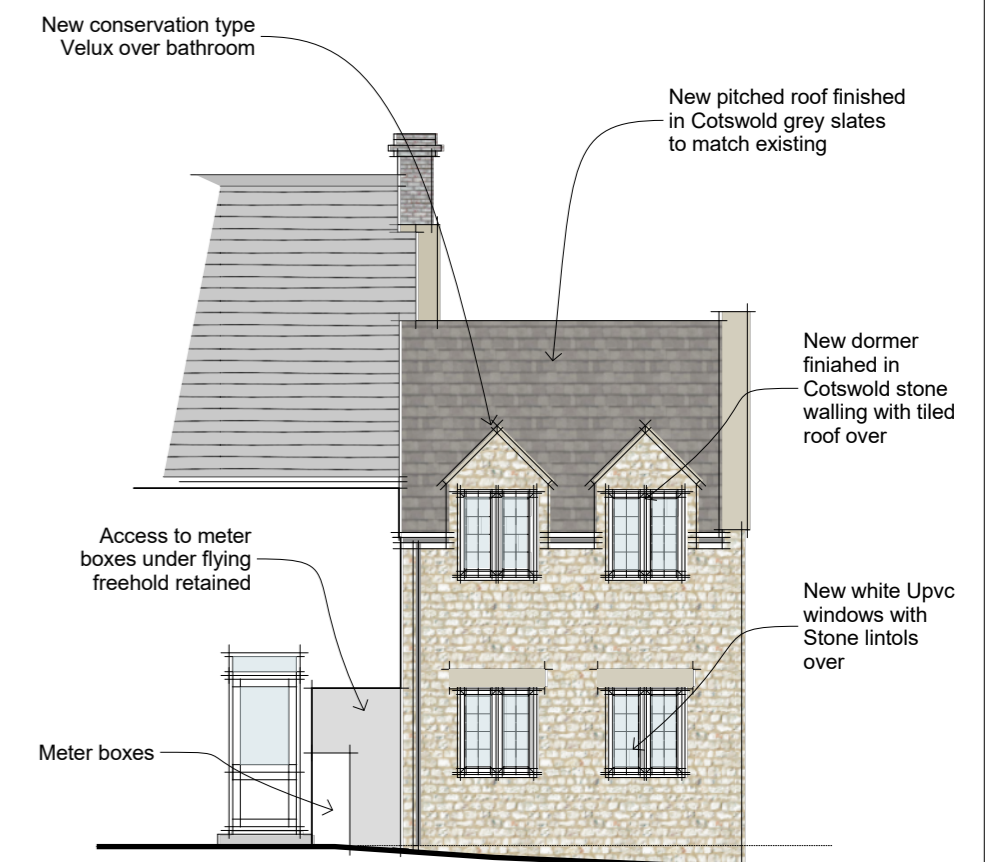

PROPOSED NORTH ELEVATION

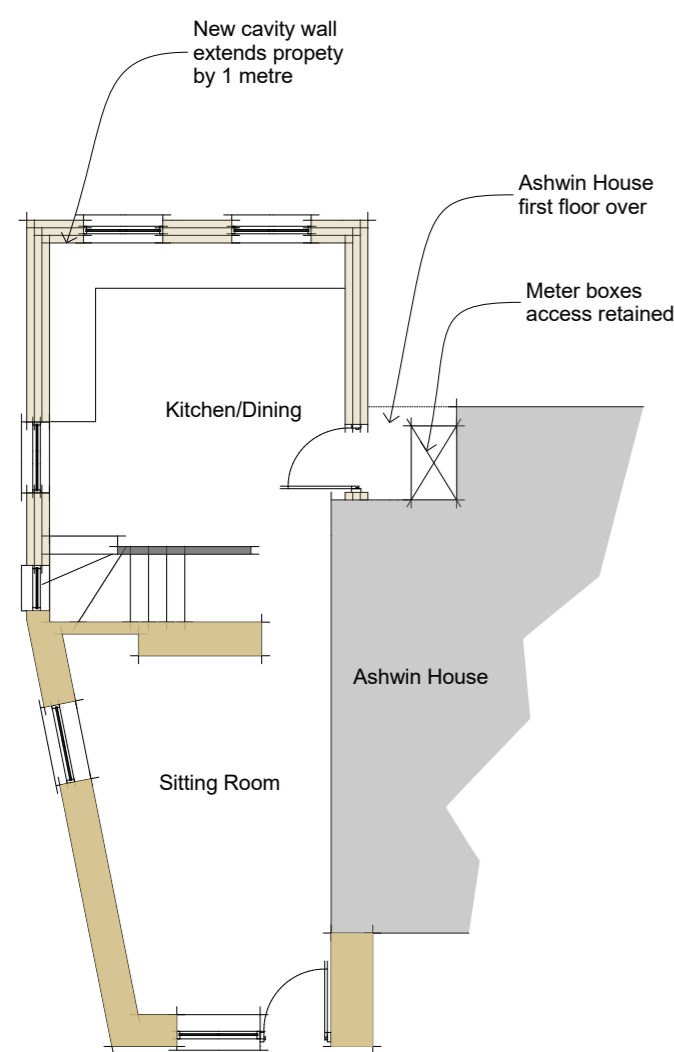

PROPOSED GROUND FLOOR

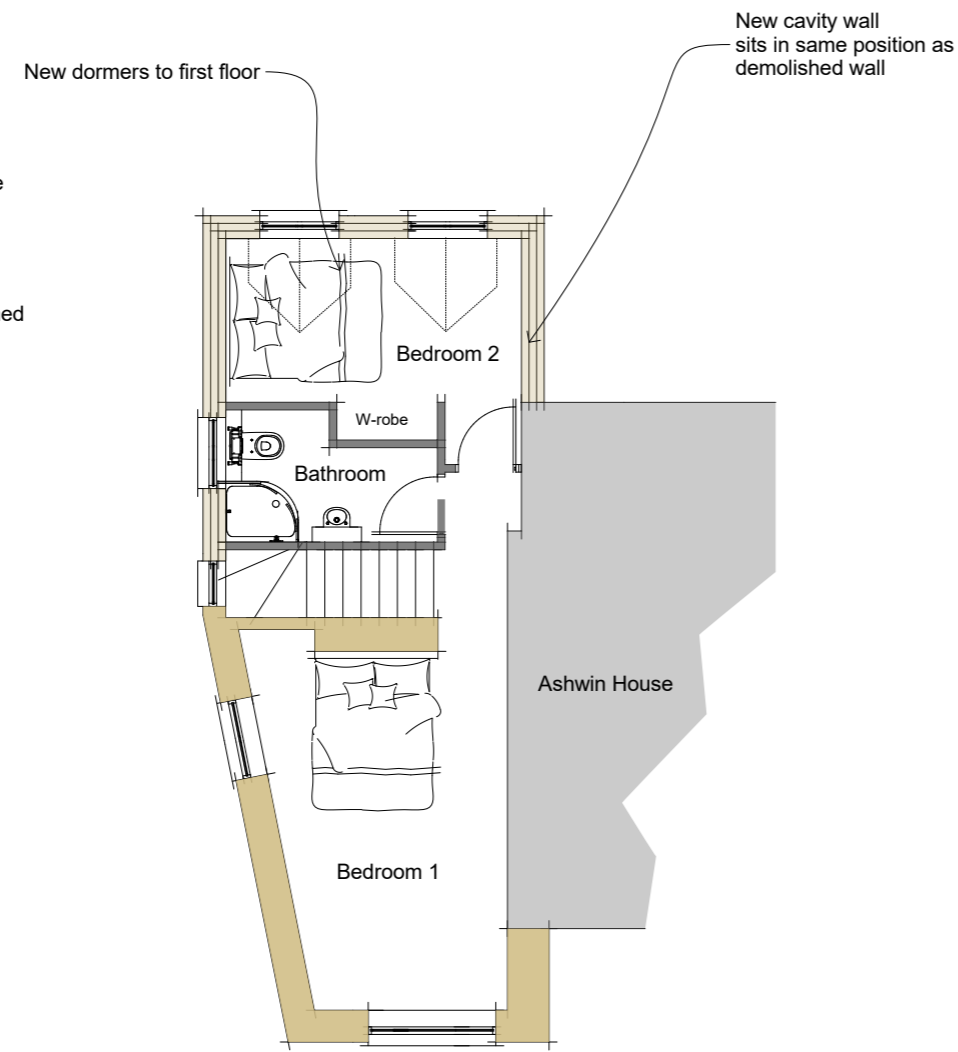

PROPOSED FIRST FLOOR

| REV | DATE | DESCRIPTION | INT |
|-----|----------|------------------------------|-----|
| A | 28.10.17 | PLANS AND ELEVATIONS AMENDED | AC |

© This drawing is copyright and must not be reproduced without the written consent of A.Clark Design. All written dimensions should be checked on site. A.Clark Design to be informed of any dimensional discrepancies.

A. CLARKE DESIGN
ARCHITECTURAL DESIGN SERVICES
Stanley Barn Farm, Stanley Pontarge
Cheltenham, Glos, GL54 5HD
01242-620064
adam@aclarkedesign.co.uk
www.aclarkedesign.co.uk

Mrs S. Taylor
Cotswold Cutz, Church Street
Willesley WR12 7PN

PROPOSED REAR EXTENSION & CHANGE OF USE
PROPOSED PLAN & ELEVATIONS

Scale: 1:100@A2
Date: 28.10.17
Drawn: AC

1666-10A
PLANNING