



**EXISTING WEST ELEVATION**


**EXISTING EAST ELEVATION**

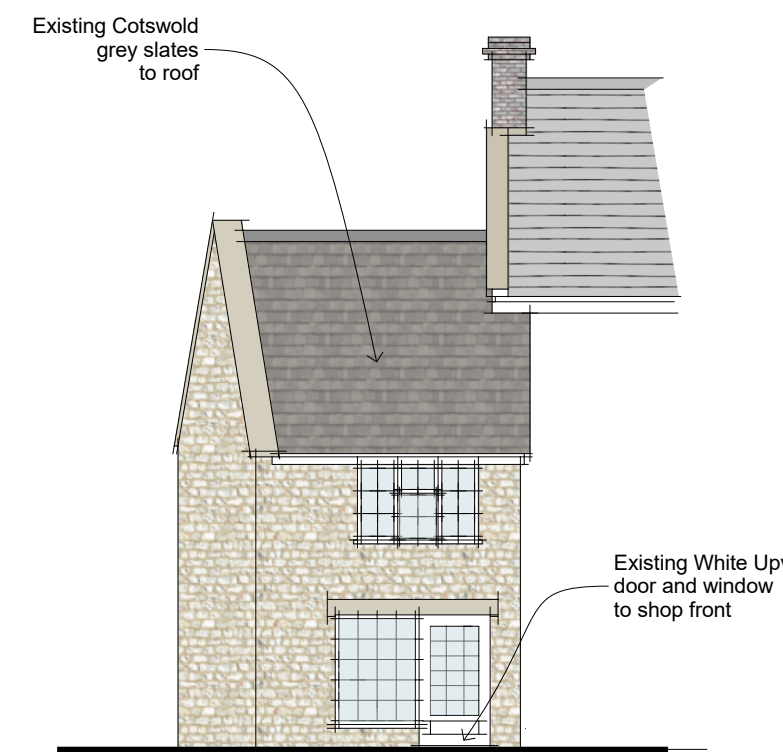


**EXISTING SOUTH ELEVATION**

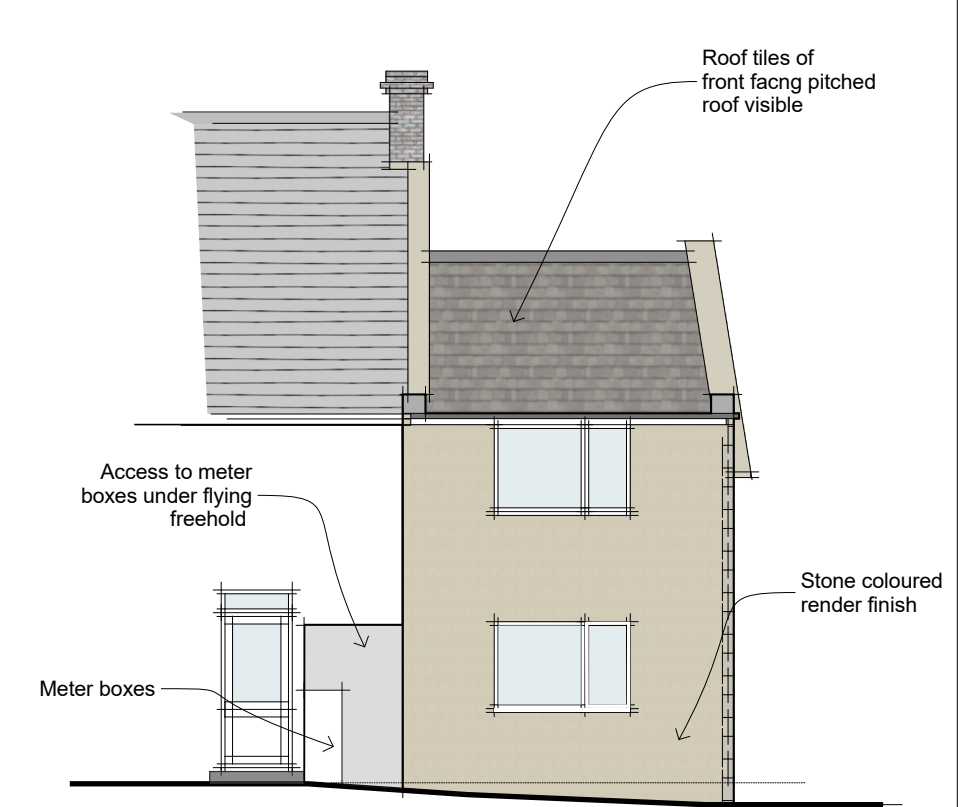

**EXISTING NORTH ELEVATION**

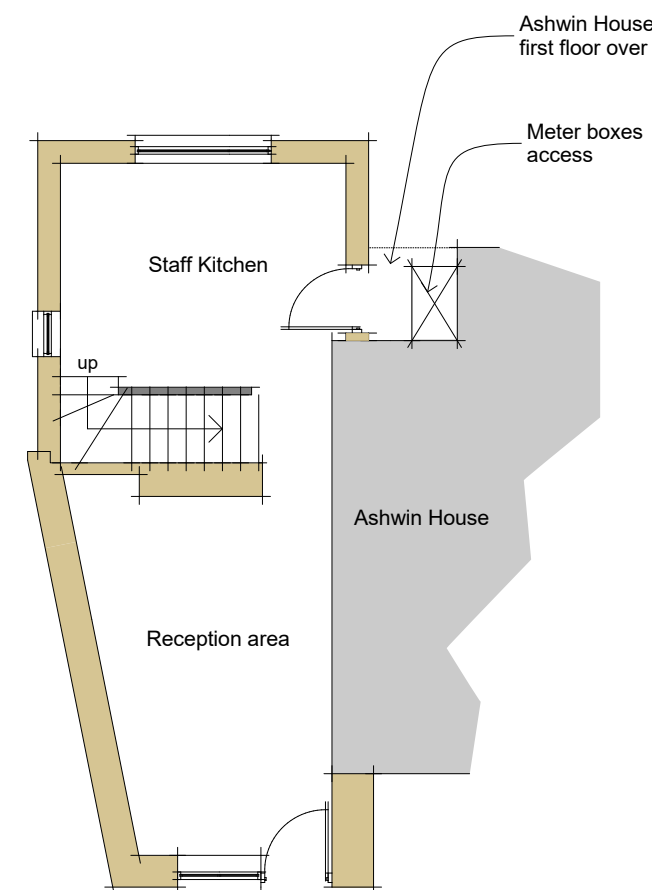

**EXISTING GROUND FLOOR**

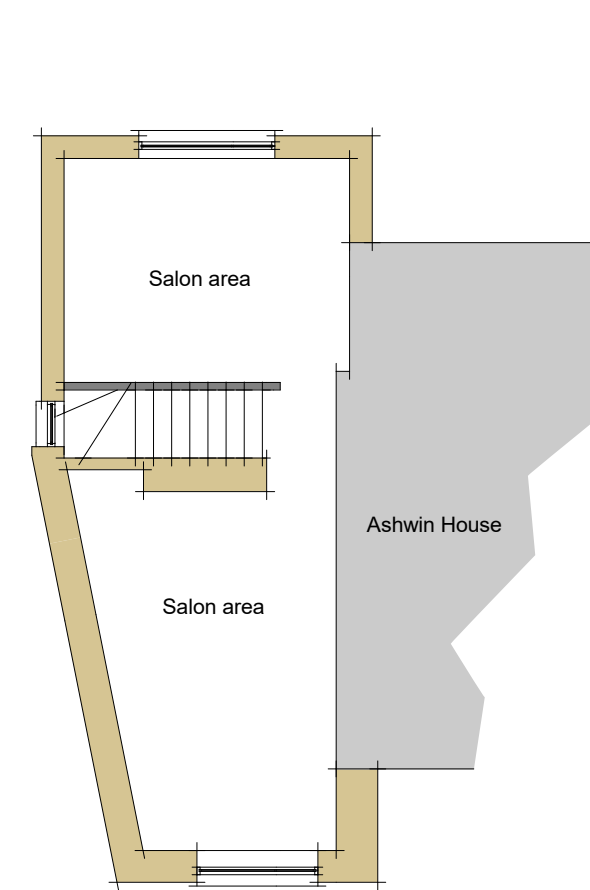

**EXISTING FIRST FLOOR**

REV	DATE	DESCRIPTION	INT
A	28.10.17	PLANS AND ELEVATIONS AMENDED	AC

© This drawing is copyright and must not be reproduced without the written consent of A.Clark Design. Do not scale from this drawing. All written dimensions should be treated as site. A.Clark Design to be informed of any dimensional discrepancies.

**A. CLARKE DESIGN**  
ARCHITECTURAL DESIGN SERVICES  
Stanley Barn Farm, Stanley Pontarge  
Cheltenham, Glos, GL54 5HD  
01242-620064  
adam@aclarkedesign.co.uk  
www.aclarkedesign.co.uk

Mrs S. Taylor  
Cotswold Cutz, Church Street  
Willesley WR12 7PN

**PROPOSED REAR EXTENSION & CHANGE OF USE EXISTING PLAN & ELEVATIONS**

Scale: 1:100@A2  
Date: 28.10.17  
Drawn: AC

**1666-05A**  
**PLANNING**