




Ground Floor Plan

Planning

This drawing has been prepared for workstages up to planning application purposes only and is not intended "for construction". The 'scale bar' should only be used to check the drawing has been reproduced to the correct size. No responsibility can be accepted for errors made by others in "scaling" from this drawing.

Tyack Architects Ltd own copyright of the original design work in the drawings, documents and digital files which cannot be copied, loaned or disclosed without written agreement. Please refer to our Standard Terms of Business.

5m

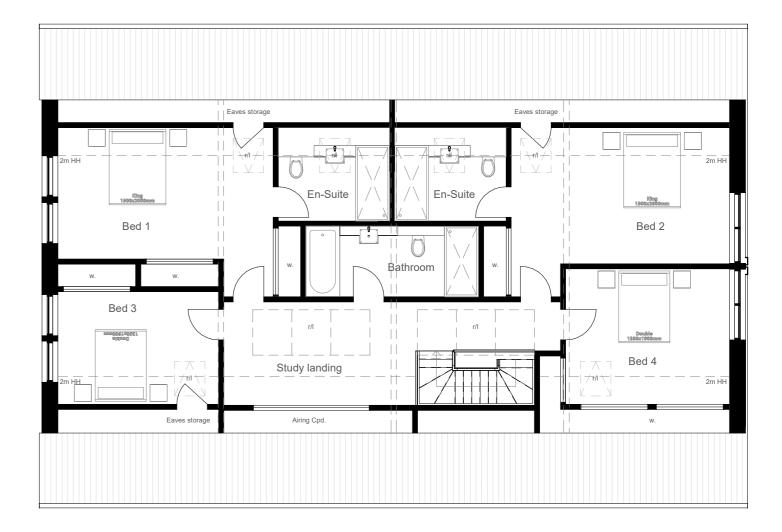

First Floor Plan



Tyack Architects Ltd The Mann Institute Oxford Street Moreton-in-Marsh Gloucestershire GL56 0LA

t: 01608 650 490 f: 01608 651 863 e: mail@tyackarchitects.com w: tyackarchitects.com

PlanningUnit 1 - Proposed PlansNorthfield Farm, AndoversfordLowe Holdings LtdScale: 1 : 100@A2Date: Sept 2023Drawn/Checked: PS/DG Drg No: 3136-004

Copyright © Tyack Architects Ltd

Rev: A