
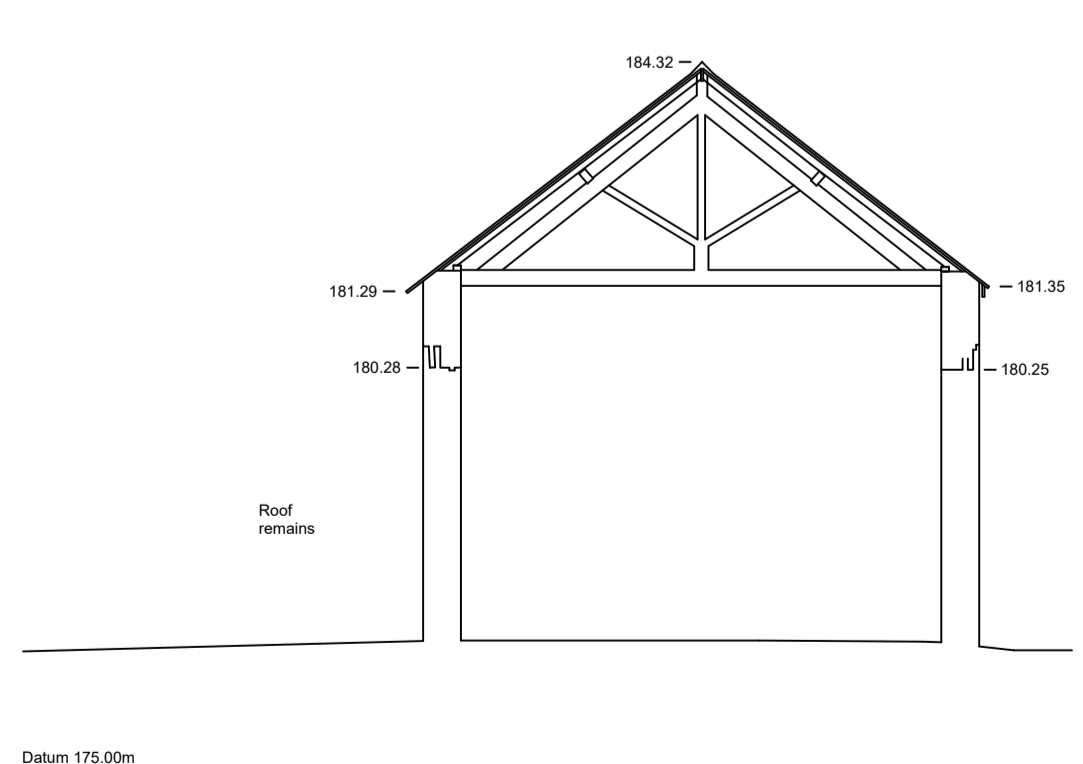
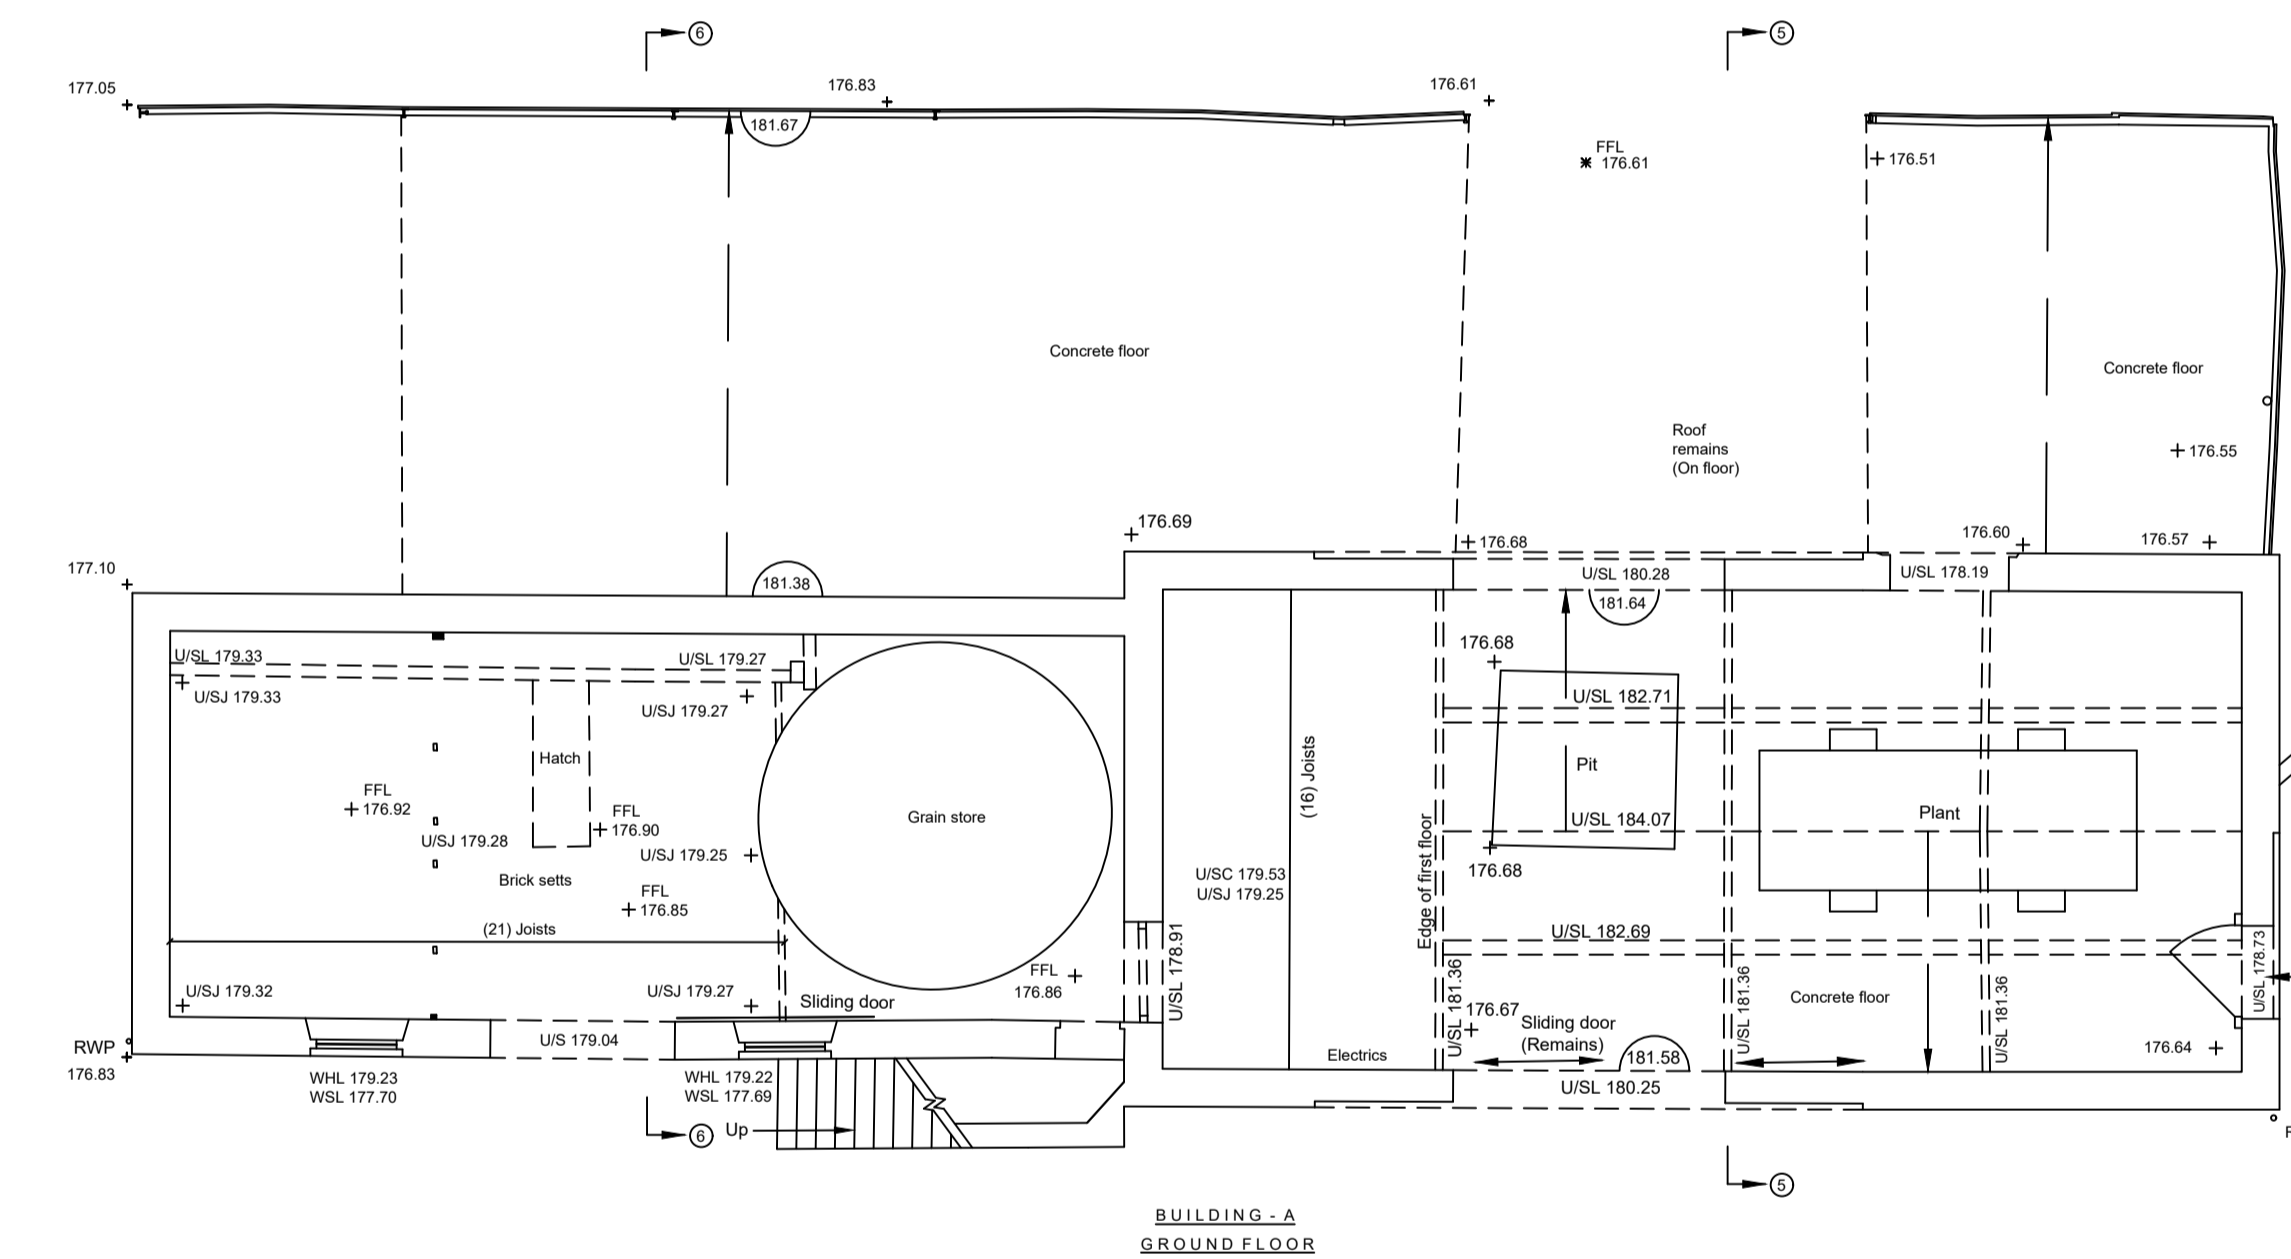


NOTES


ALL LEVELS ARE IN METRES RELATED TO EXISTING SURVEY PROVIDED BY CLIENT
R1 - ADDITIONAL SECTION INFORMATION ADDED 26/02

KEY - BUILDING


FFL	FINISHED FLOOR LEVEL	BCP	BREAK GLASS POINT
THL	THRESHOLD LEVEL	FHE	FIRE HOSE REEL
FH	FLOOR TO HEAD HEIGHT	FX	FIRE EXTINGUISHER
FB	FLOOR TO BELL HEIGHT	S	SMOKE DETECTOR
UH	UNDERSIDE HEIGHT	SD	SMOKE DETECTOR
DH	DOOR HEIGHT	SB	SMOKE DETECTOR
SP	SPRINKLING POINT HEIGHT	CS	COXONER SWITCH
RAD	RADIATOR	SS	SINGLE SOCKET
HTR	HEATER	DS	DOUBLE SOCKET
HWT	HOT WATER TANK	EL	EMERGENCY LIGHT
BSL	BUSBAR	LF	LIGHT FITTING
WC	TOILET	LS	LIGHT SWITCH
WB	WASH BASIN	TP	TELEPHONE POINT
BHR	SHOWER	TV	AERIAL POINT
BSI	BISSET	SP	DOWN PIPE
UR	URINAL	RWP	RAIN WATER PIPE
HD	HAND DRYER	VP	VENT PIPE
WF	WATER FOUNTAIN	WP	WASTE PIPE
AL	ROOF LIGHT	AL	ALARM
SUB.C	SUSPENDED CEILING	AB	AIR BRICK
DB	DISTRIBUTION BOARD	W	WATER
FP	FIRE PLACE	WM	WATER METER
EMTR	ELECTRICITY METER	BD	BLOCKED DOOR
GMTR	GAS METER	BW	BLOCKED WINDOW
130	ROOM HEIGHT	BR	BRICK
F/B	FLOORING & DIRECTION	QT	QUARRY TILES
		CONC	CONCRETE
		TOW	TOP OF WALL
		V	VENT

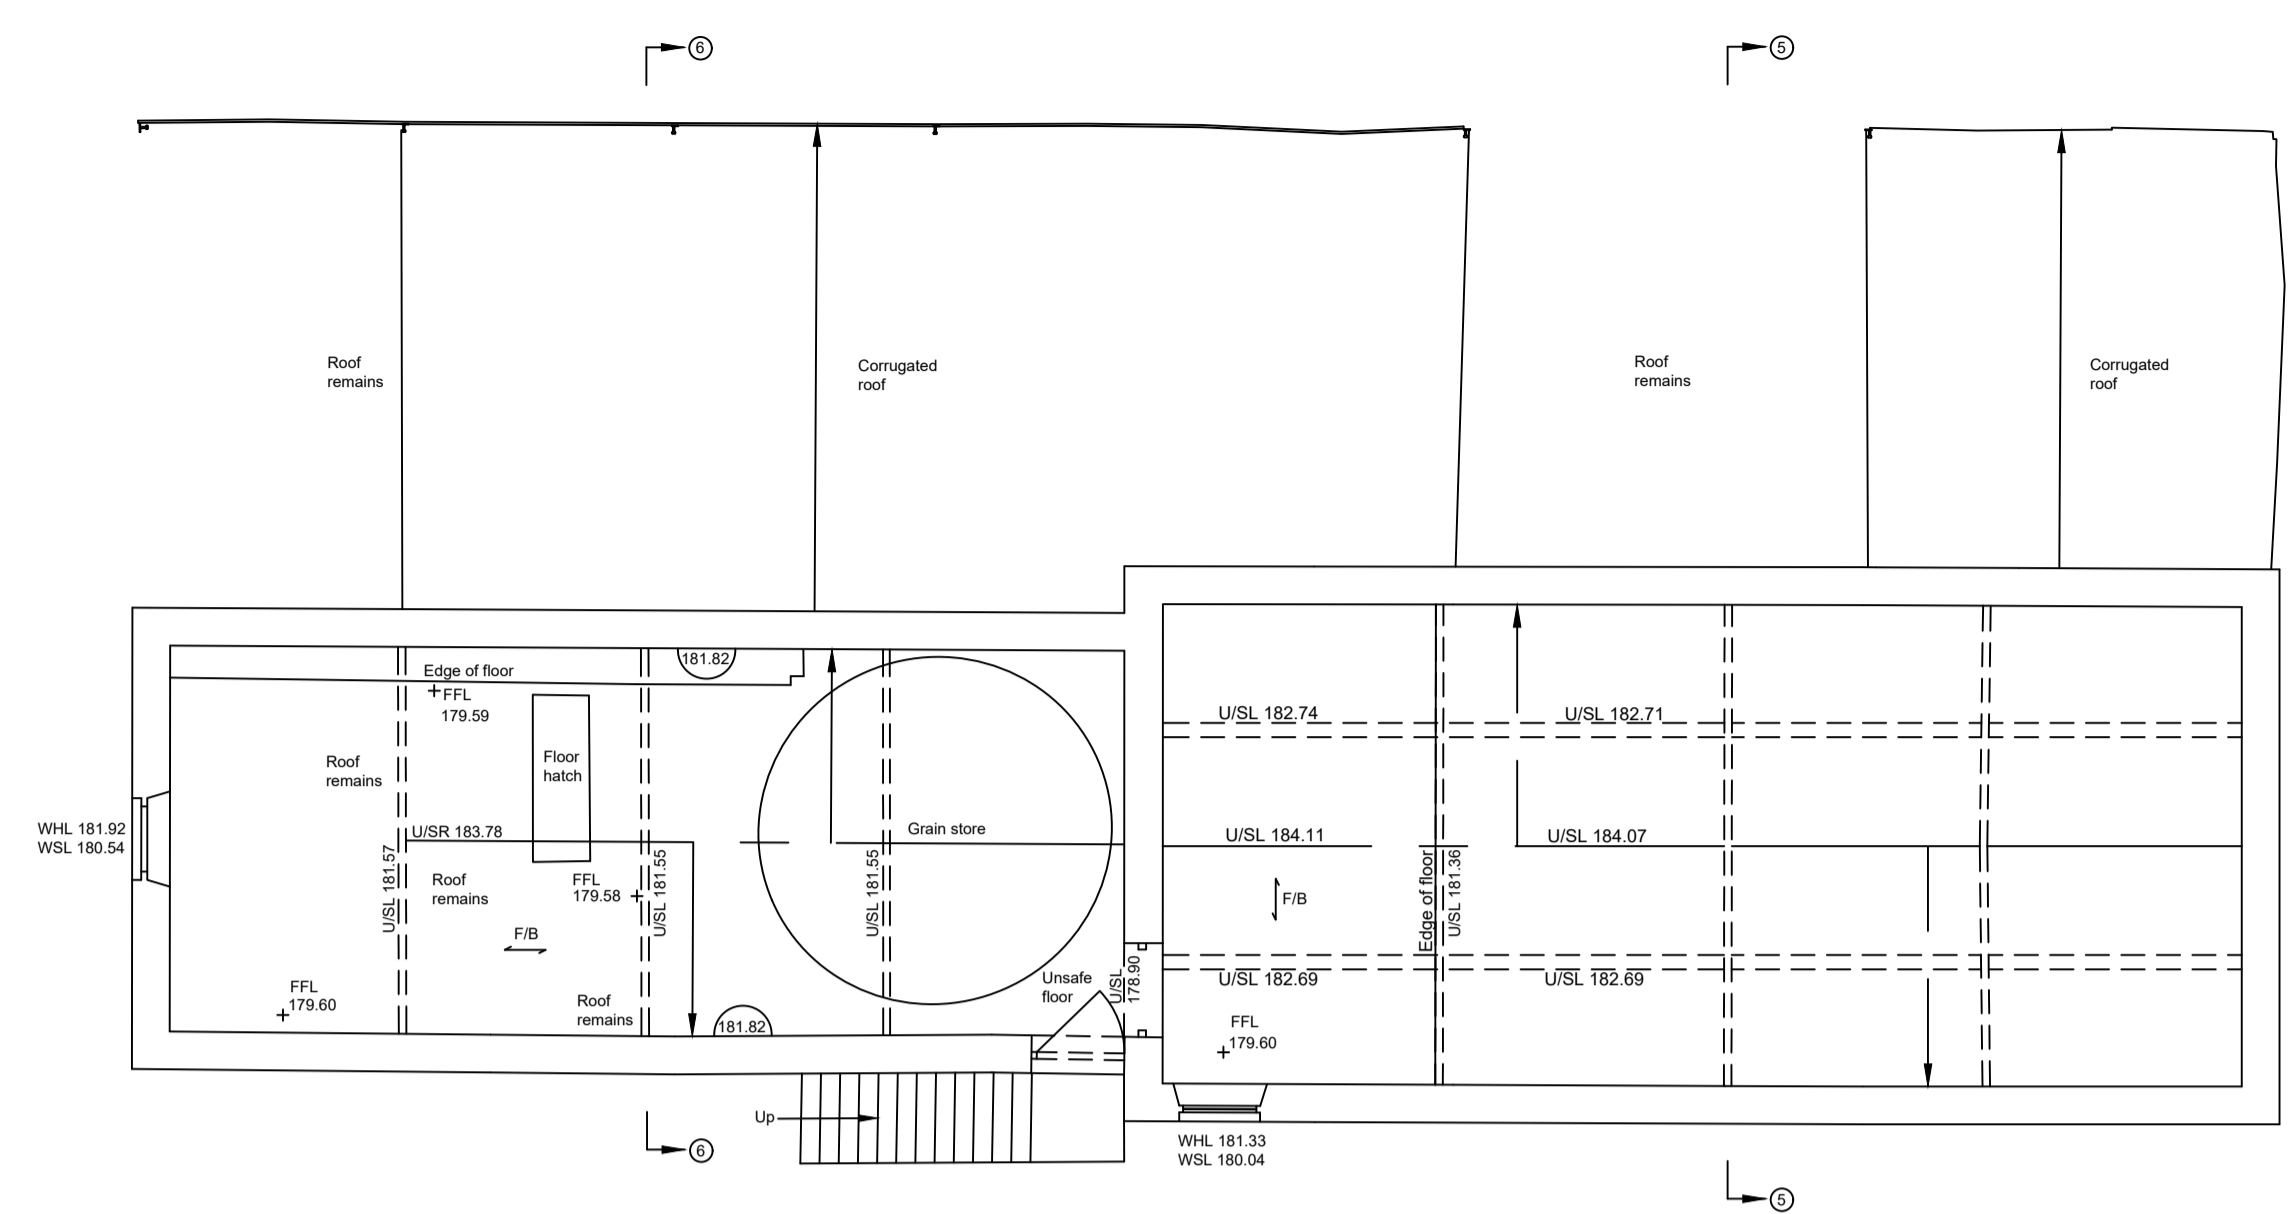


BUILDING - A
SECTION - E

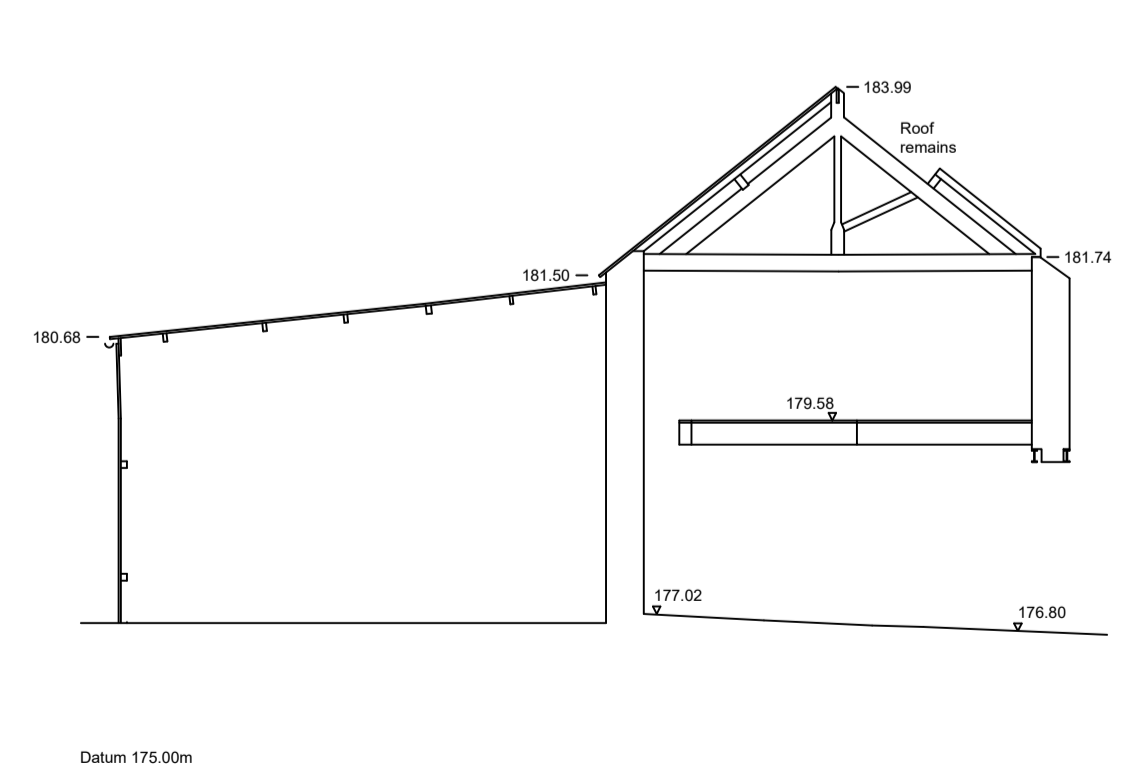


BUILDING - A
SECTION - G

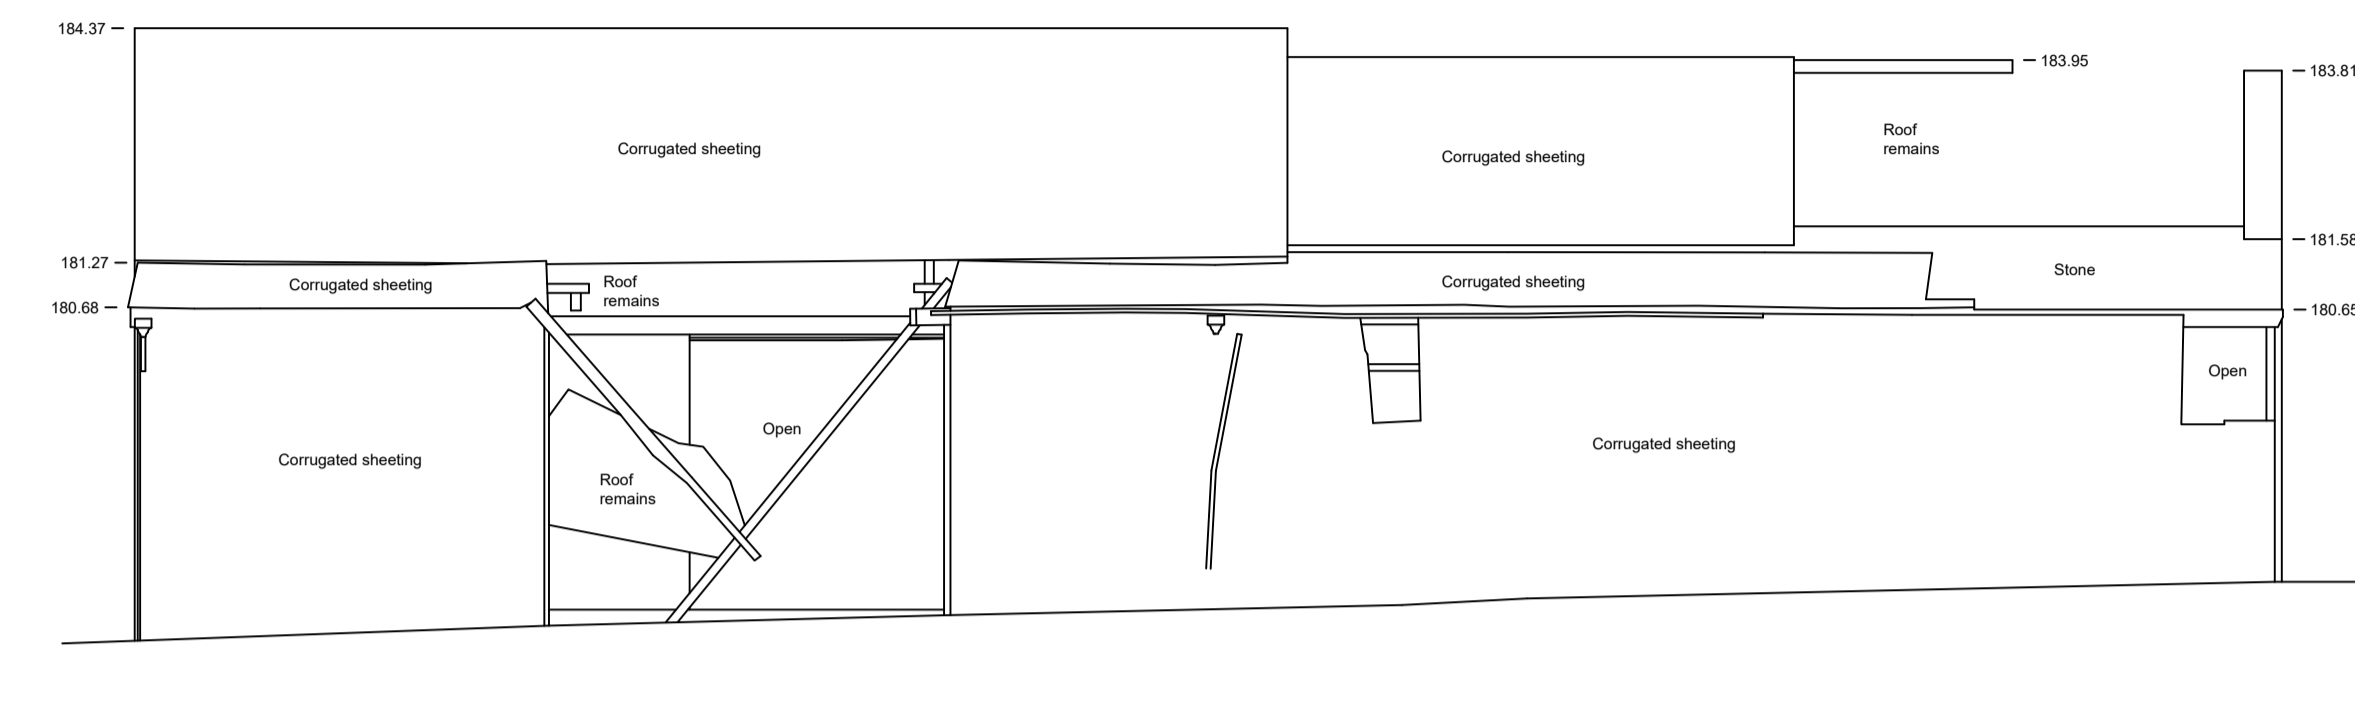


BUILDING - A
NORTH ELEVATION

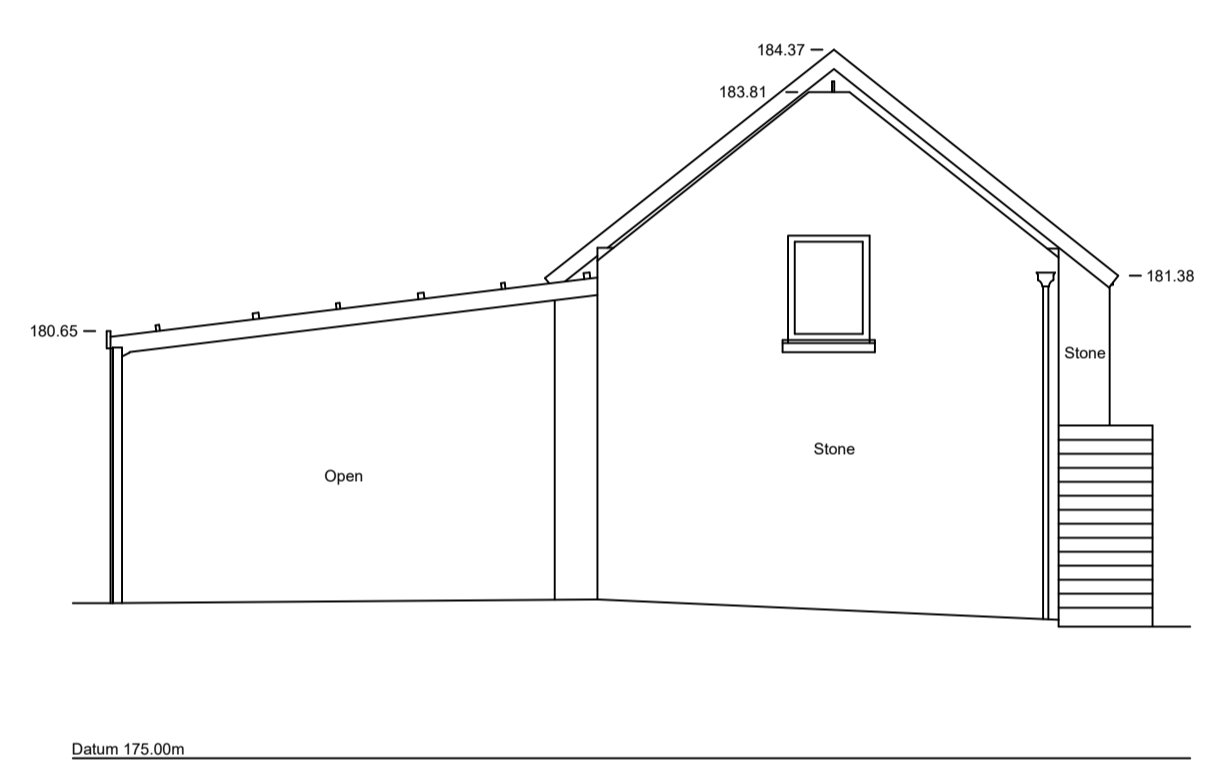

BUILDING - A
WEST ELEVATION

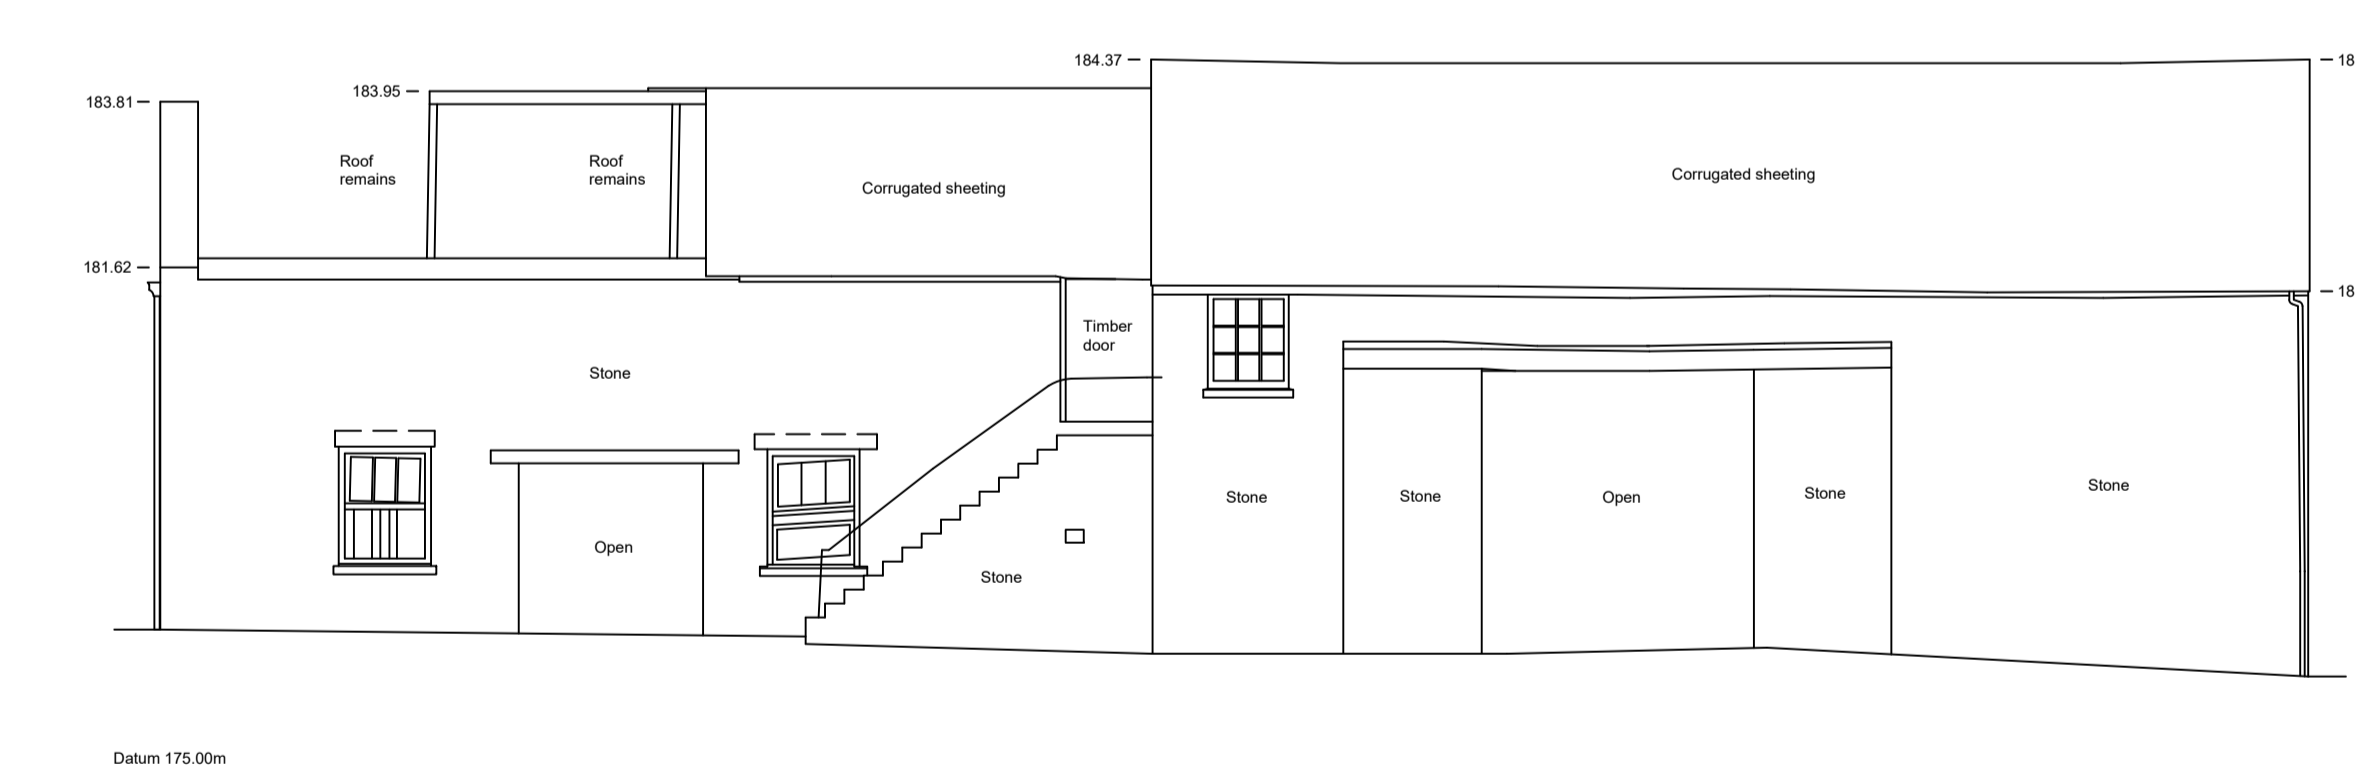

BUILDING - A
SOUTH ELEVATION

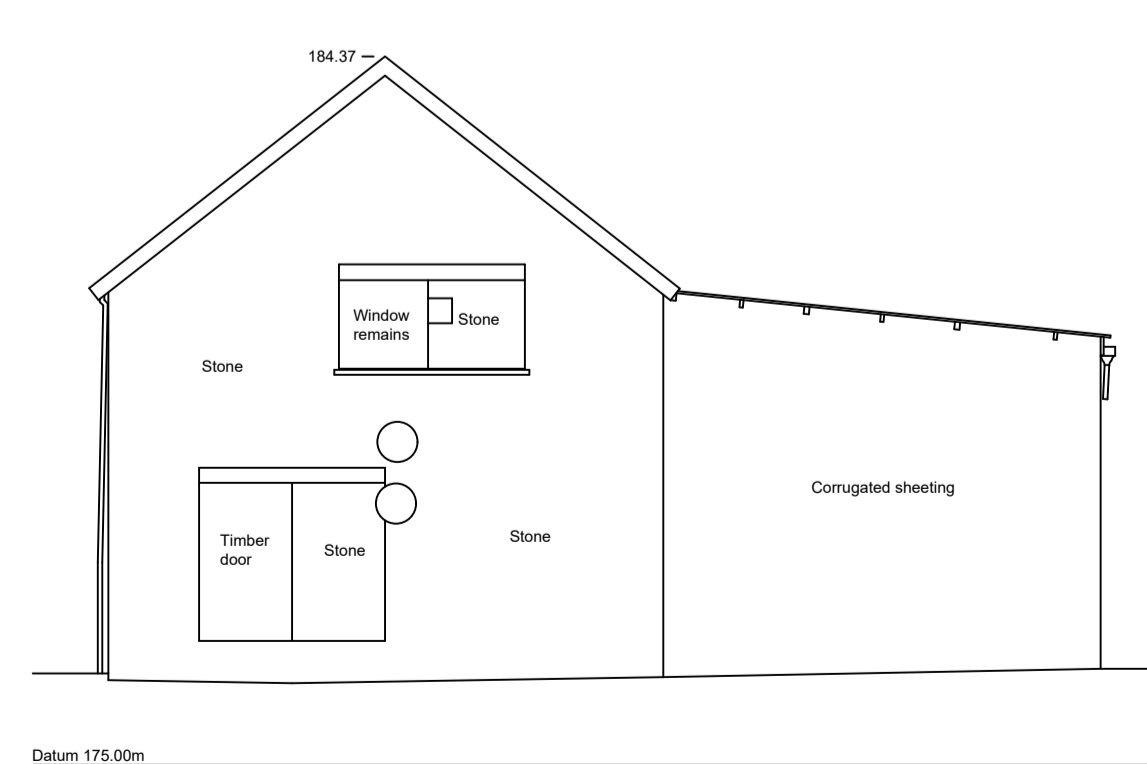

BUILDING - A
EAST ELEVATION



SCALE
1:100

CLIENT CO:	<i>Tjona</i> ARCHITECTS		
SITE LOCATION:	Northfield Farm Withington Cheltenham GL54 4LL		
SURVEYED BY:	MS	DRAWING TITLE:	Building A
DRAWING NO:	P-0676-T R1	DATE SURVEYED:	20-06-2023
SCALE:	1:100 @A1	SHEET NO:	5 OF 5