
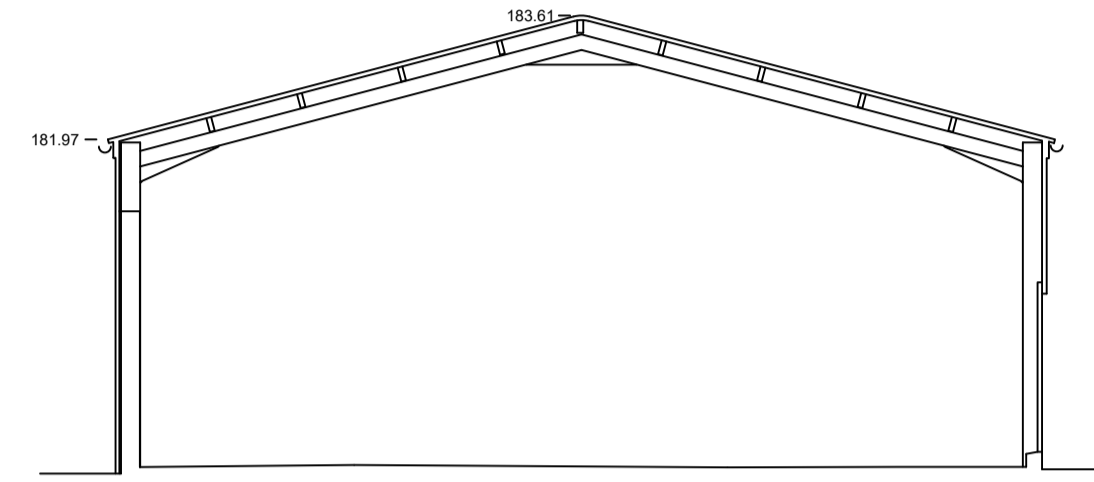


# NOTES


ALL LEVELS ARE IN METRES RELATED TO EXISTING SURVEY PROVIDED BY CLIENT  
R1 - ADDITIONAL SECTION INFORMATION ADDED 26/023

## KEY - BUILDING


FFL	FINISHED FLOOR LEVEL	BCP	BREAK GLASS POINT
THL	THRESHOLD LEVEL	FHE	FIRE HOSE REEL
FH	FLOOR TO HEAD HEIGHT	FX	FIRE EXTINGUISHER
FS	FLOOR TO SILL HEIGHT	S	SMOKE
US	UNDERSIDE HEIGHT	SD	SMOKE DETECTOR
DH	DOOR HEIGHT	BK	BONDING
AH	ARCH HEAD HEIGHT	FB	FIRE BELL
SP	SPRINKLING POINT HEIGHT	CS	COORNER SWITCH
RAD	RADIATOR	SS	SINGLE SOCKET
HTB	HEATER	DS	DOUBLE SOCKET
HWT	HOT WATER TANK	EL	EMERGENCY LIGHT
BSL	BESSEL	LF	LIGHT FITTING
WC	TOILET	LS	LIGHT SWITCH
WB	WASH BASK	T	TELEPHONE POINT
BHR	SHOWER	TV	AERIAL POINT
BST	BISSET	SP	DOWN PIPE
UR	URINAL	SWP	RAIN WATER PIPE
HD	HAND DRYER	VP	VENT PIPE
WF	WATER FOUNTAIN	WP	WASTE PIPE
AL	ROOF LIGHT	AL	ALARM
SUB.C	SUSPENDED CEILING	AB	AIR BRICK
DB	DISTRIBUTION BOARD	W	WATER
FP	FIRE PLACE	WM	WATER METER
EMTR	ELECTRICITY METER	BD	BLOCKED DOOR
GMTR	GAS METER	BDW	BLOCKED WINDOW
BRK	BRICK	BT	BRICK
130	ROOM HEIGHT	FC	FLOORING
131	FLOORBOARD & DIRECTION	CON	CONCRETE
		TOW	TOP OF WALL
		V	VENT

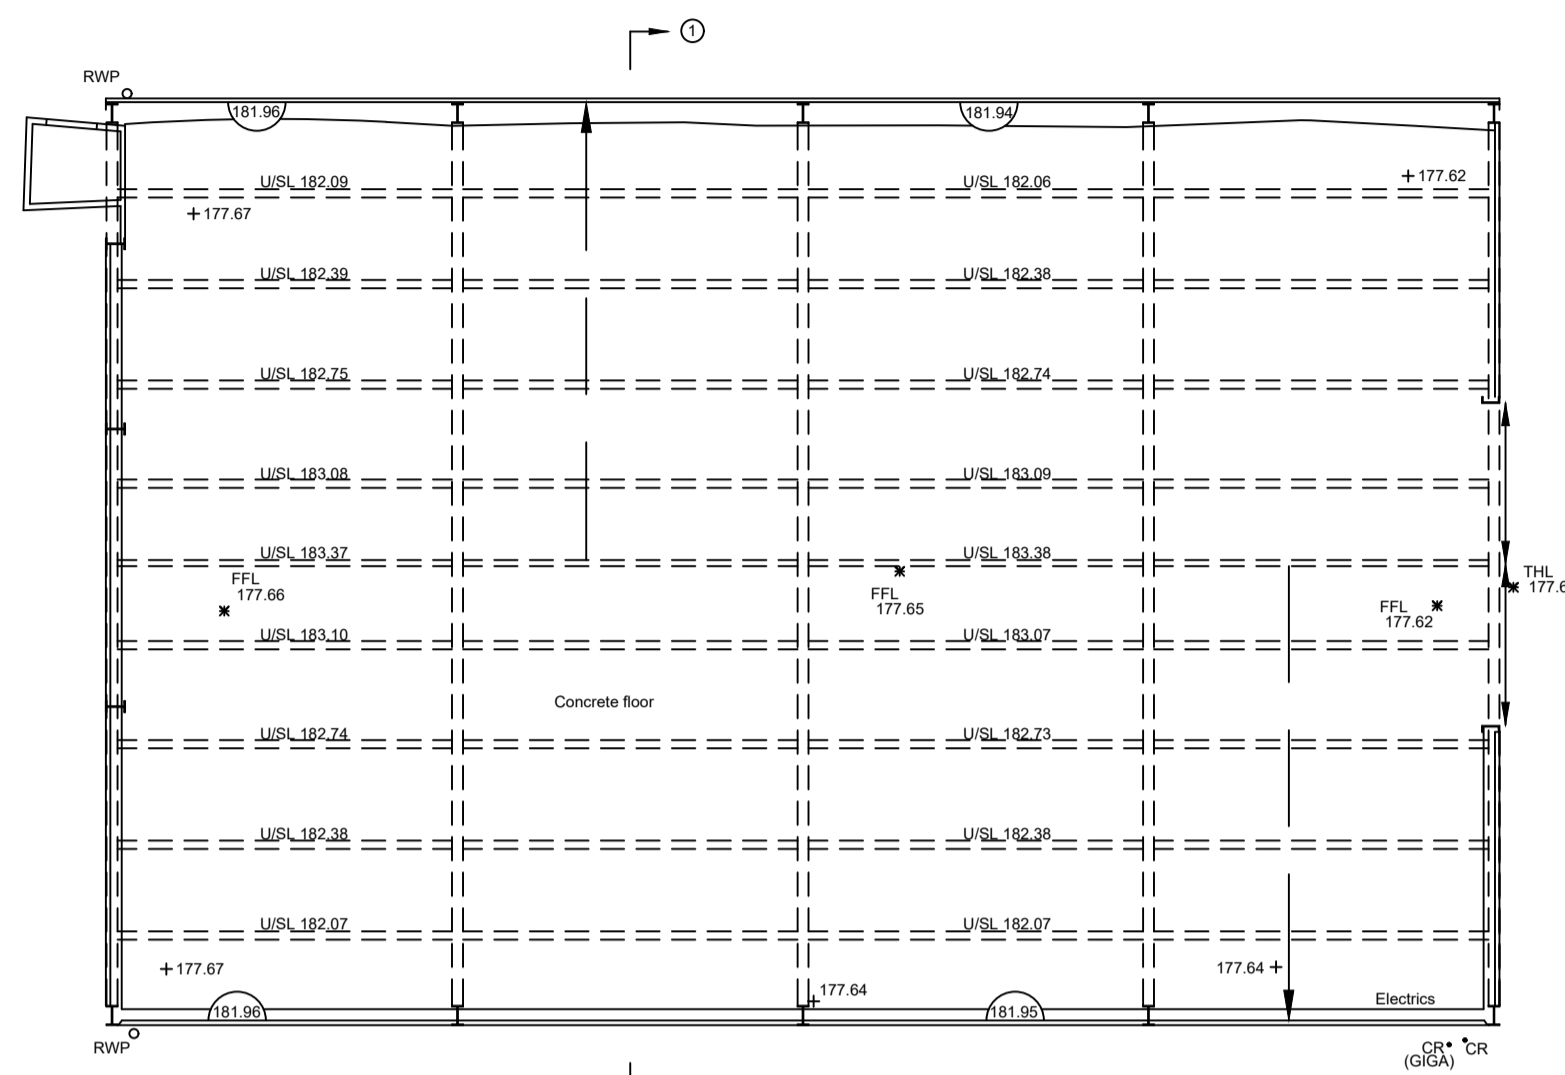


BUILDING - E  
SECTION - 1

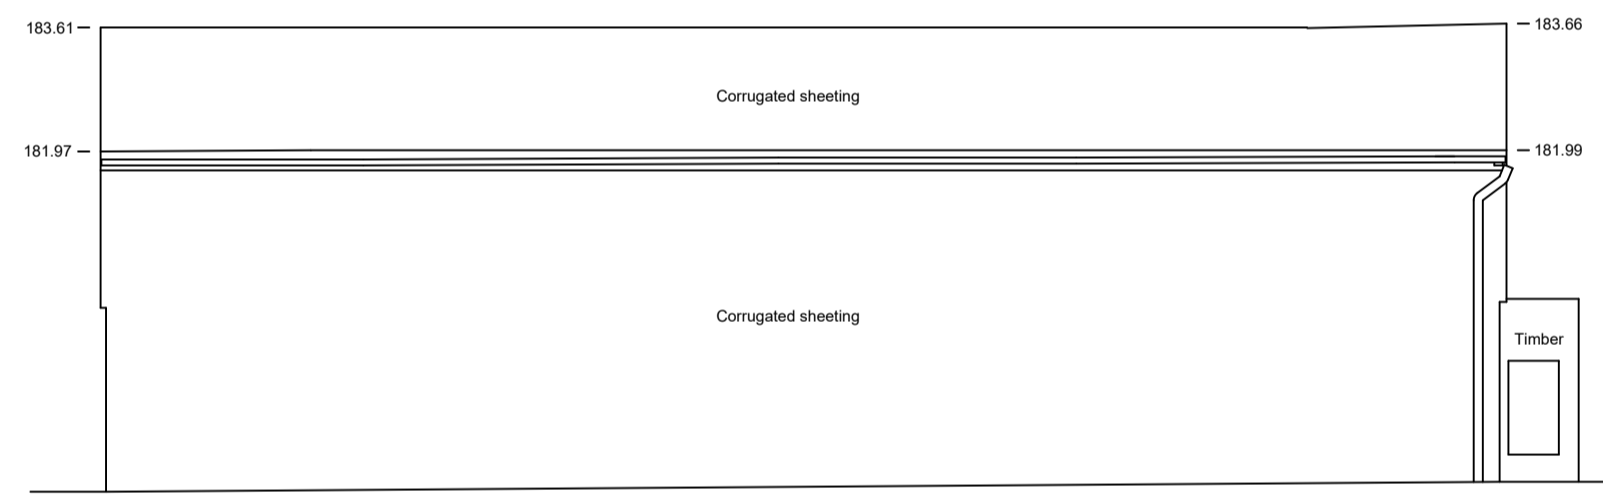


BUILDING - E  
NORTH ELEVATION

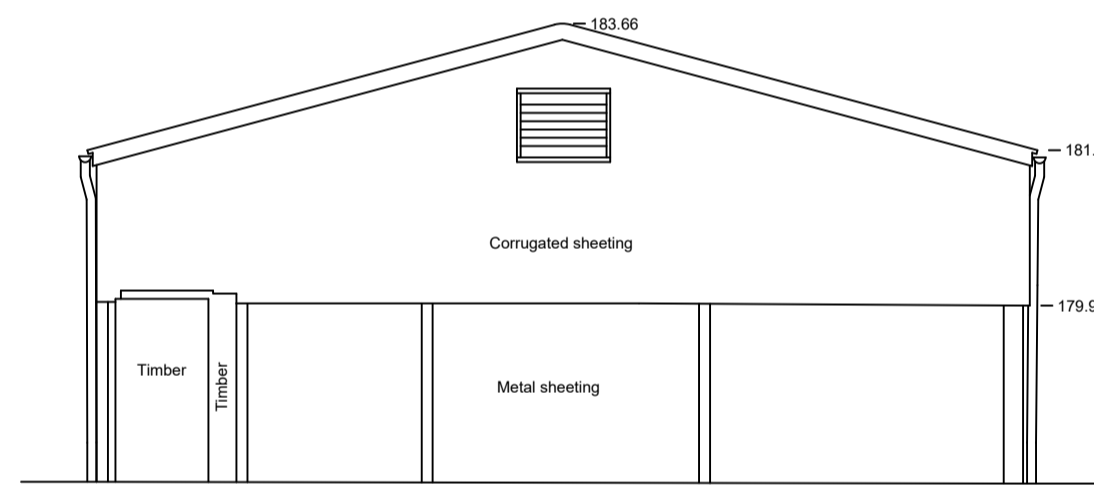

BUILDING - E  
WEST ELEVATION

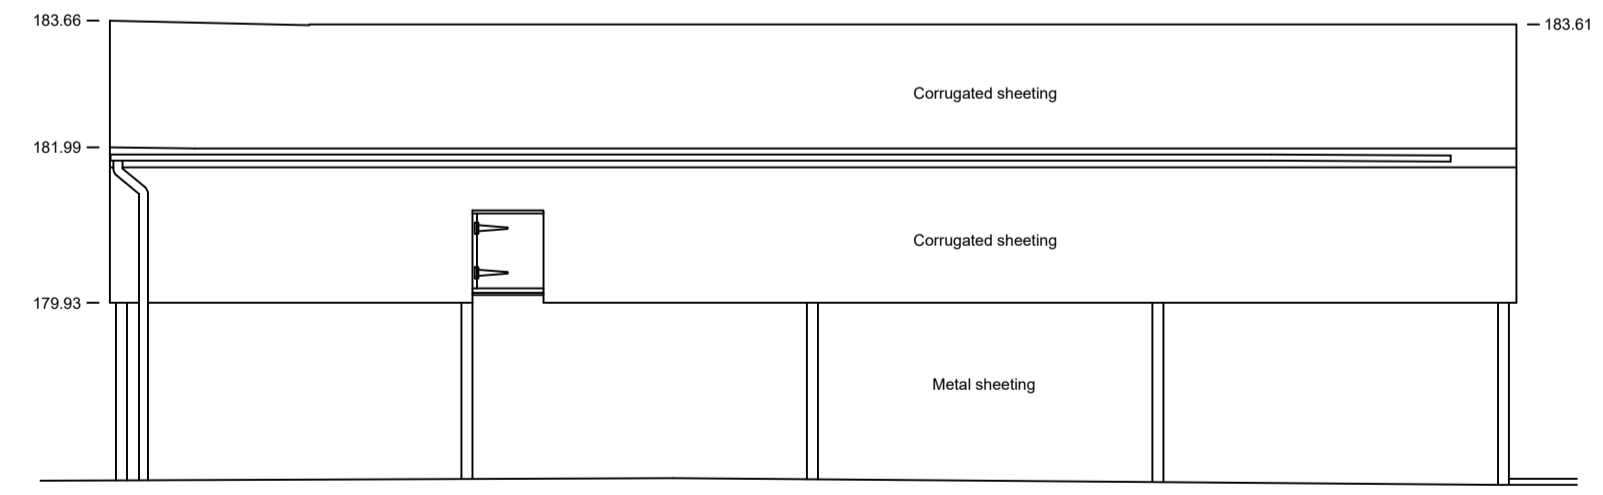

BUILDING - E  
SOUTH ELEVATION

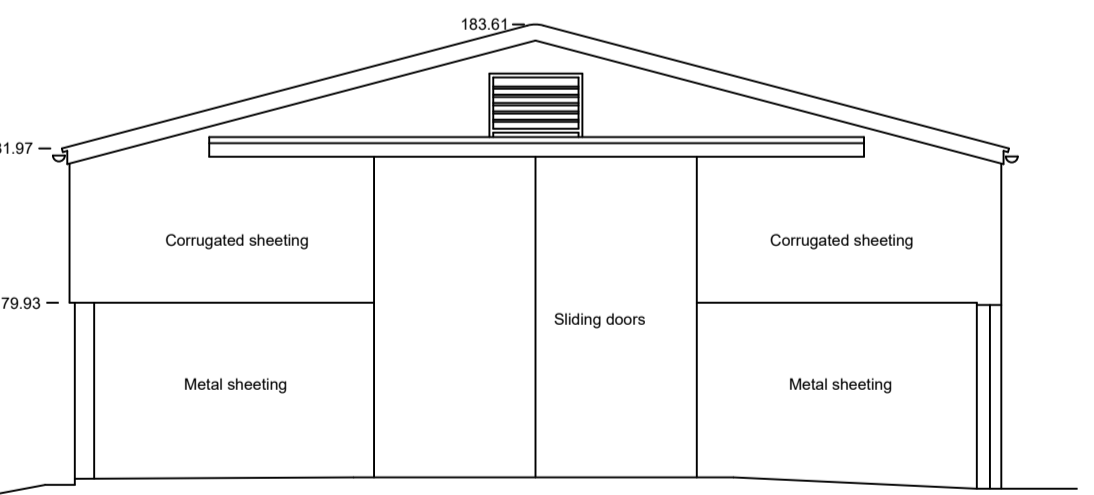

BUILDING - E  
EAST ELEVATION



### SCALE



CLIENT CO: *Tjone* ARCHITECTS

SITE LOCATION: Northfield Farm, Withington, Cheltenham, GL54 4LL

SURVEYED BY: MS DRAWING TITLE: Building E

DRAWING NO: P-0676-T R1 DATE SURVEYED: 20-06-2023

SCALE: 1:100 @A1 SHEET NO: 2 OF 5