




Key Plan

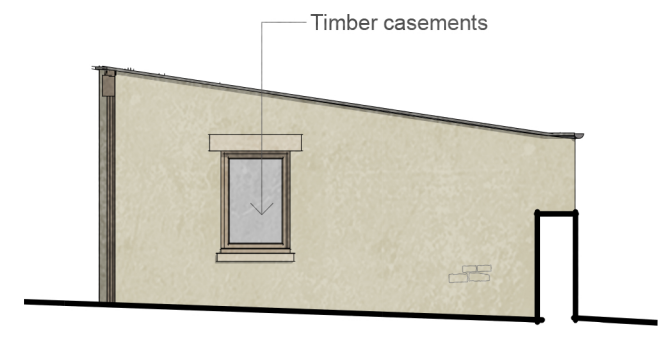

West Elevation

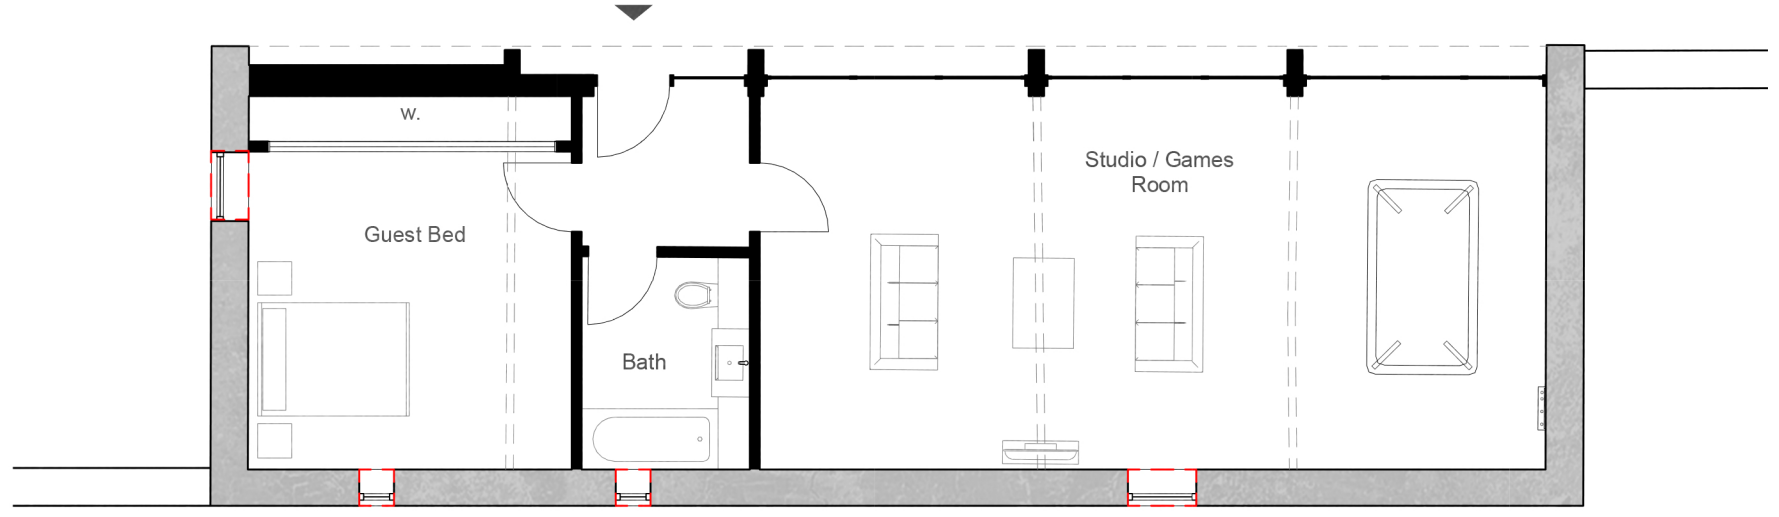

Plan

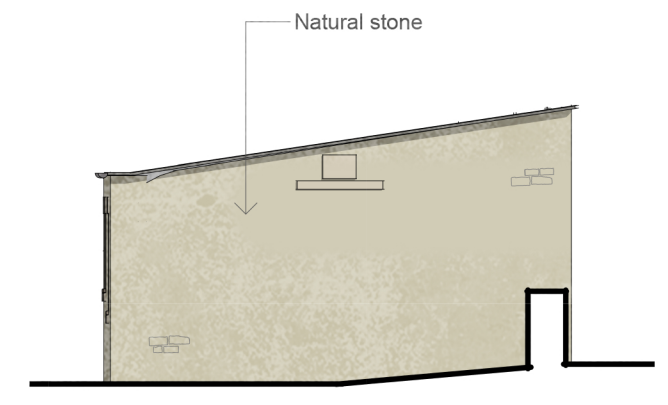

East Elevation

Planning
 This drawing has been prepared for workstages up to planning application purposes only and is not intended "for construction". The 'scale bar' should only be used to check the drawing has been reproduced to the correct size. No responsibility can be accepted for errors made by others in "scaling" from this drawing.

Tyack Architects Ltd own copyright of the original design work in the drawings, documents and digital files which cannot be copied, loaned or disclosed without written agreement. Please refer to our Standard Terms of Business.



Tyack Architects Ltd
 The Mann Institute
 Oxford Street
 Moreton-in-Marsh
 Gloucestershire
 GL56 0LA
 t: 01608 650 490
 f: 01608 651 863
 e: mail@tyackarchitects.com
 w: tyackarchitects.com

Planning
Unit 5 - Outbuilding
 Northfield Farm, Andoversford
 Lowe Holdings Ltd
 Scale: 1 : 100@A3 Date: Sept 2023
 Drawn/Checked: PS/DG Drg No: 3136-019

Rev: A