


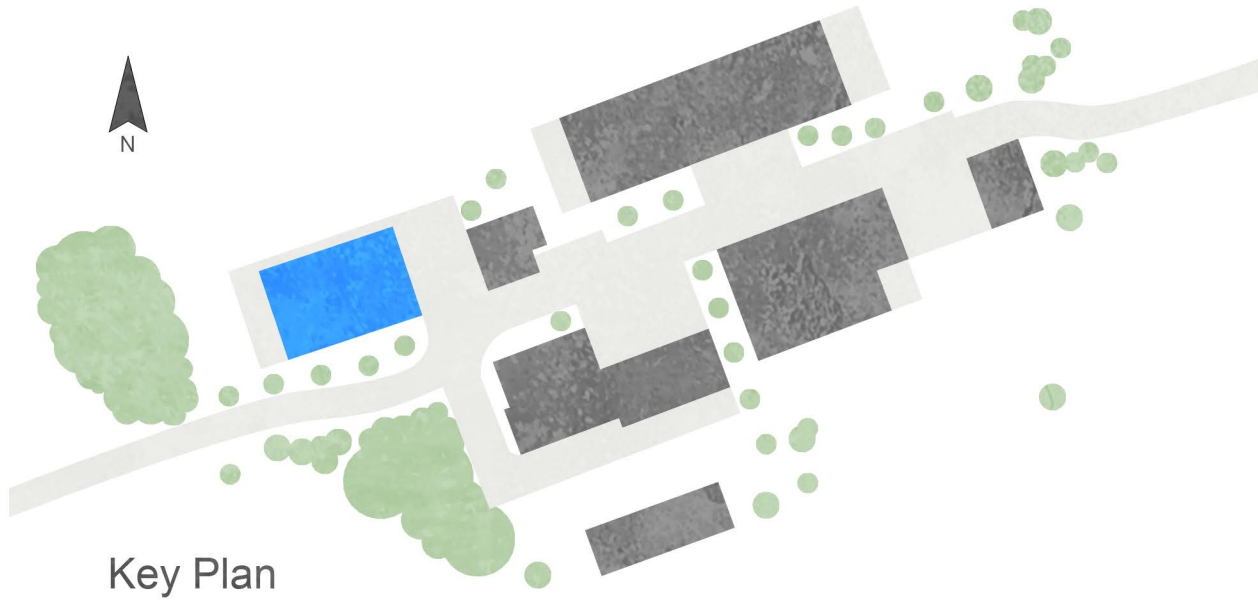

Key Plan



Unit 2 Garden Unit 1 Parking Courtyard Unit 1 Unit 1 Garden Planting

Unit 1 - North Elevation



Planting Unit 1 Garden Unit 1 Unit 1 Parking Courtyard Unit 1 Garage Unit 2 Storage

Unit 1 - South Elevation

Planning
This drawing has been prepared for workstages up to planning application purposes only and is not intended "for construction". The 'scale bar' should only be used to check the drawing has been reproduced to the correct size. No responsibility can be accepted for errors made by others in "scaling" from this drawing.

Tyack Architects Ltd own copyright of the original design work in the drawings, documents and digital files which cannot be copied, loaned or disclosed without written agreement. Please refer to our Standard Terms of Business.

Scale 1:100 5m



Copyright © Tyack Architects Ltd

Tyack Architects Ltd
The Mann Institute
Oxford Street
Moreton-in-Marsh
Gloucestershire
GL56 0LA
t: 01608 650 490
f: 01608 651 863
e: mail@tyackarchitects.com
w: tyackarchitects.com

Planning
Unit 1 - North & South Elevations
Northfield Farm, Andoversford
Lowe Holdings Ltd
Scale: 1 : 100@A2 Date: Sept 2023
Drawn/Checked: PS/DG Drg No: 3136-006

Rev: A