



NOTES:
All dimensions must be checked on site and not scaled from this drawing.


Made voids to provide for all bathrooms + utility use so L/S/C
Made void from void to provide use for office

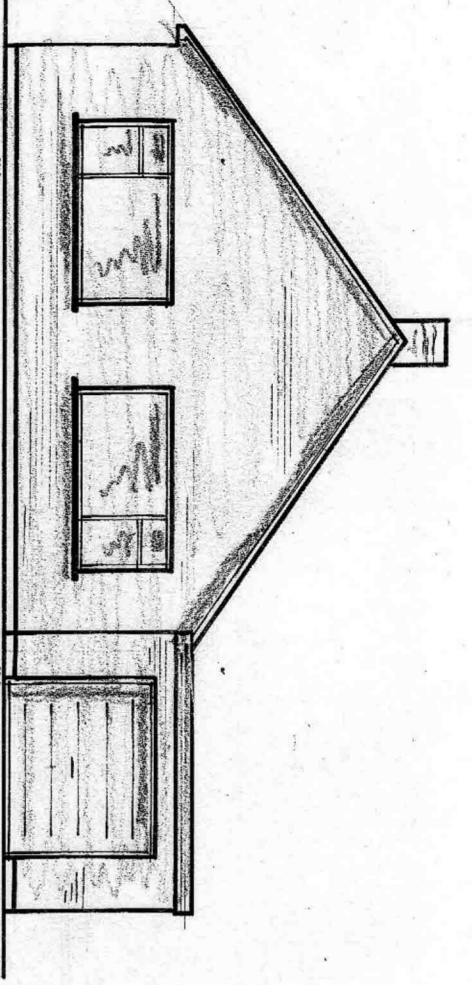


EXISTING FRONT ELEVATION
1:100

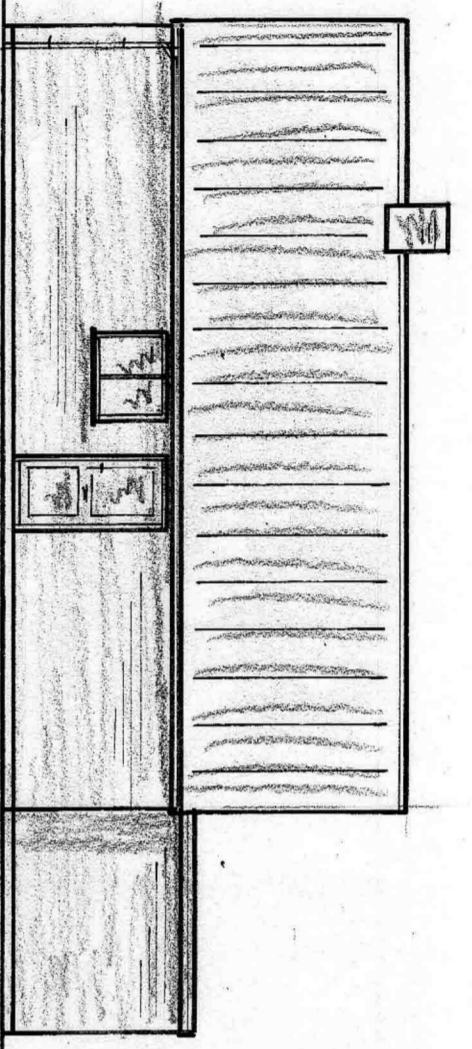


EXISTING SIDE ELEVATION

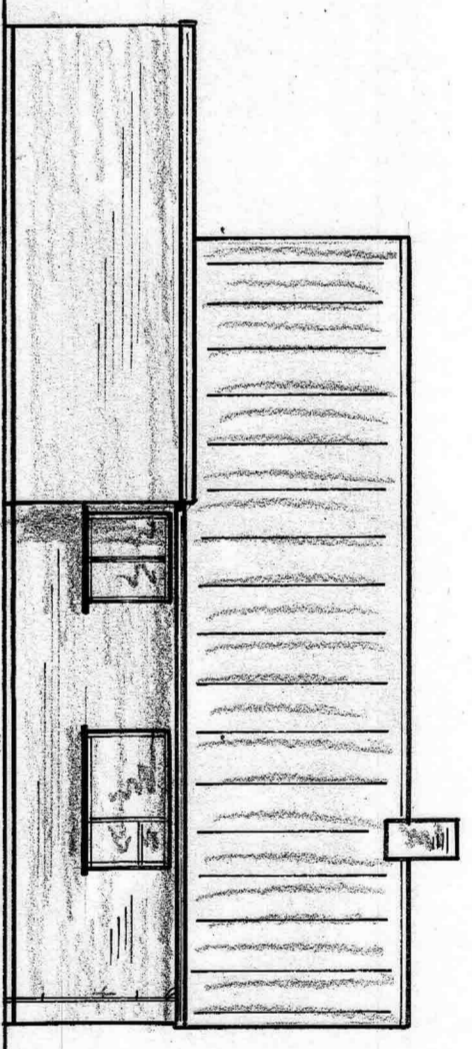


EXISTING SIDE ELEVATION

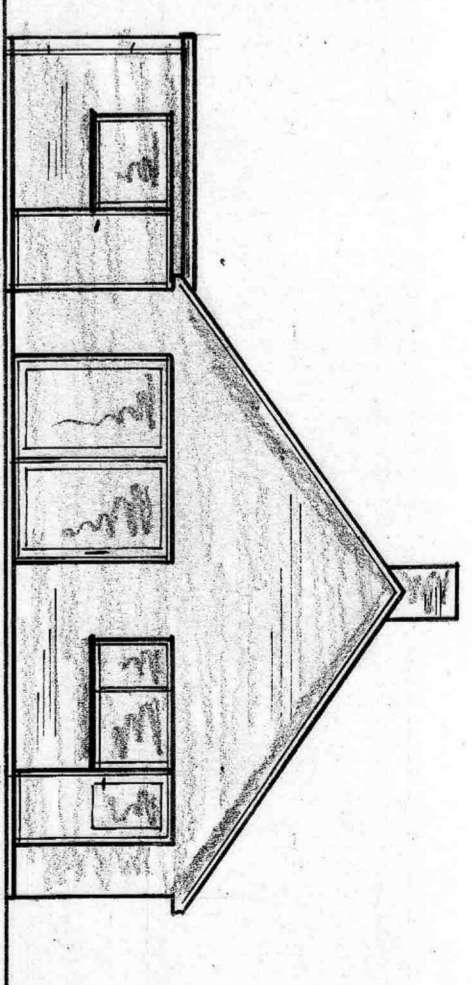


EXISTING REAR ELEVATION

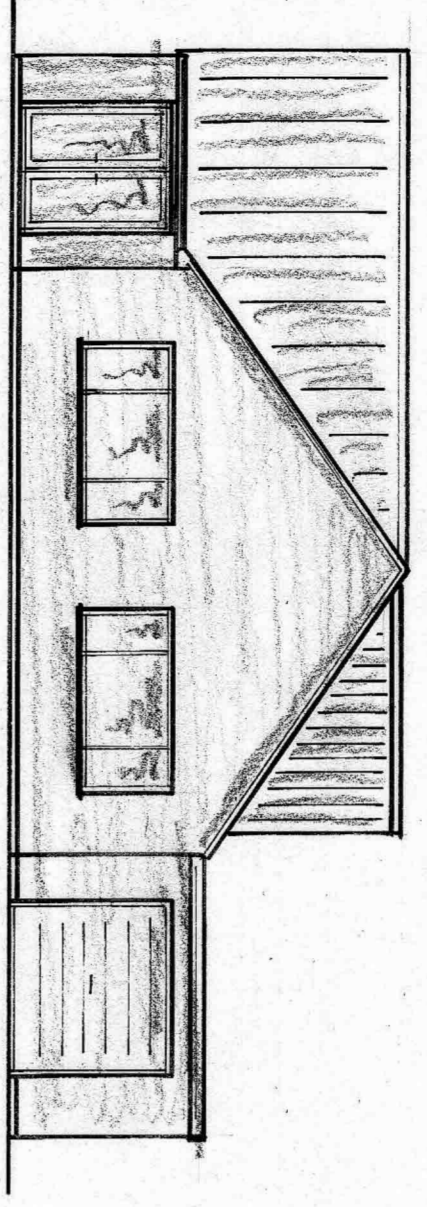


PROPOSED FRONT ELEVATION

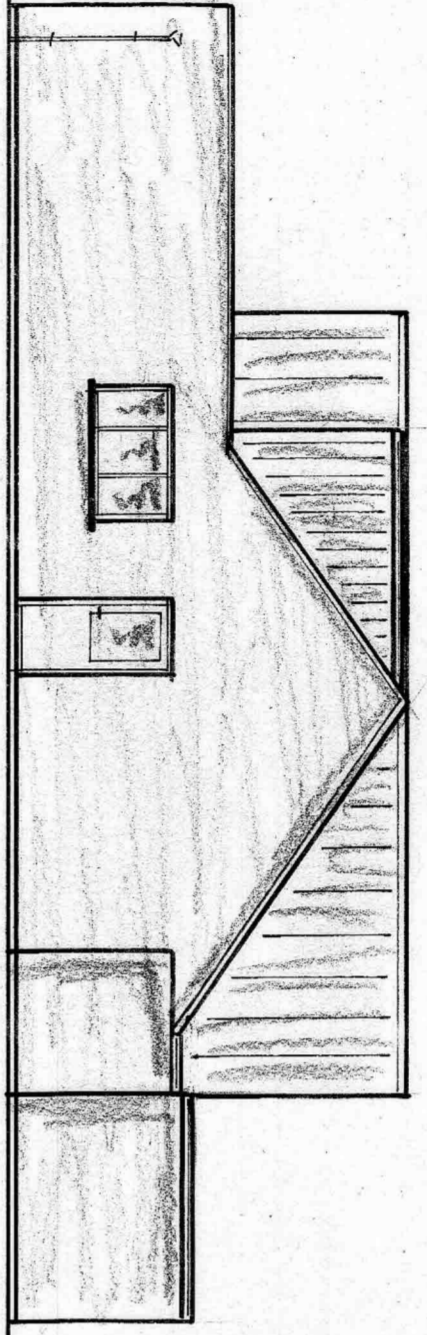


PROPOSED SIDE ELEVATION

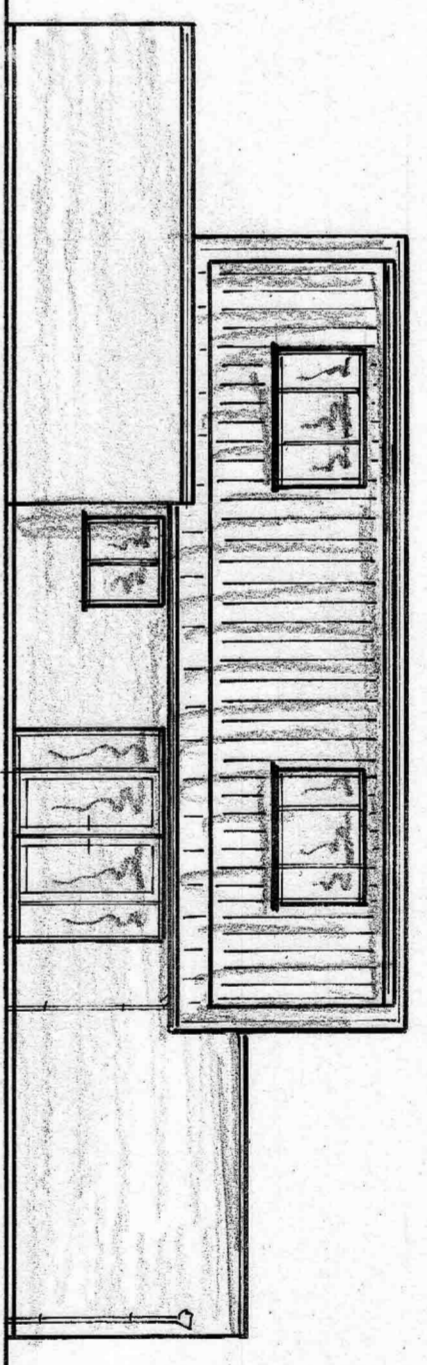


PROPOSED SIDE ELEVATION

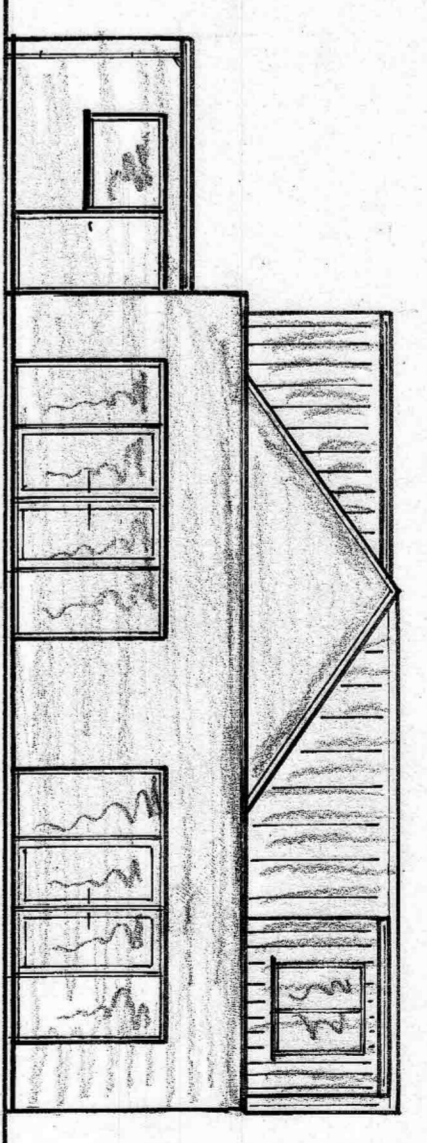


PROPOSED REAR ELEVATION

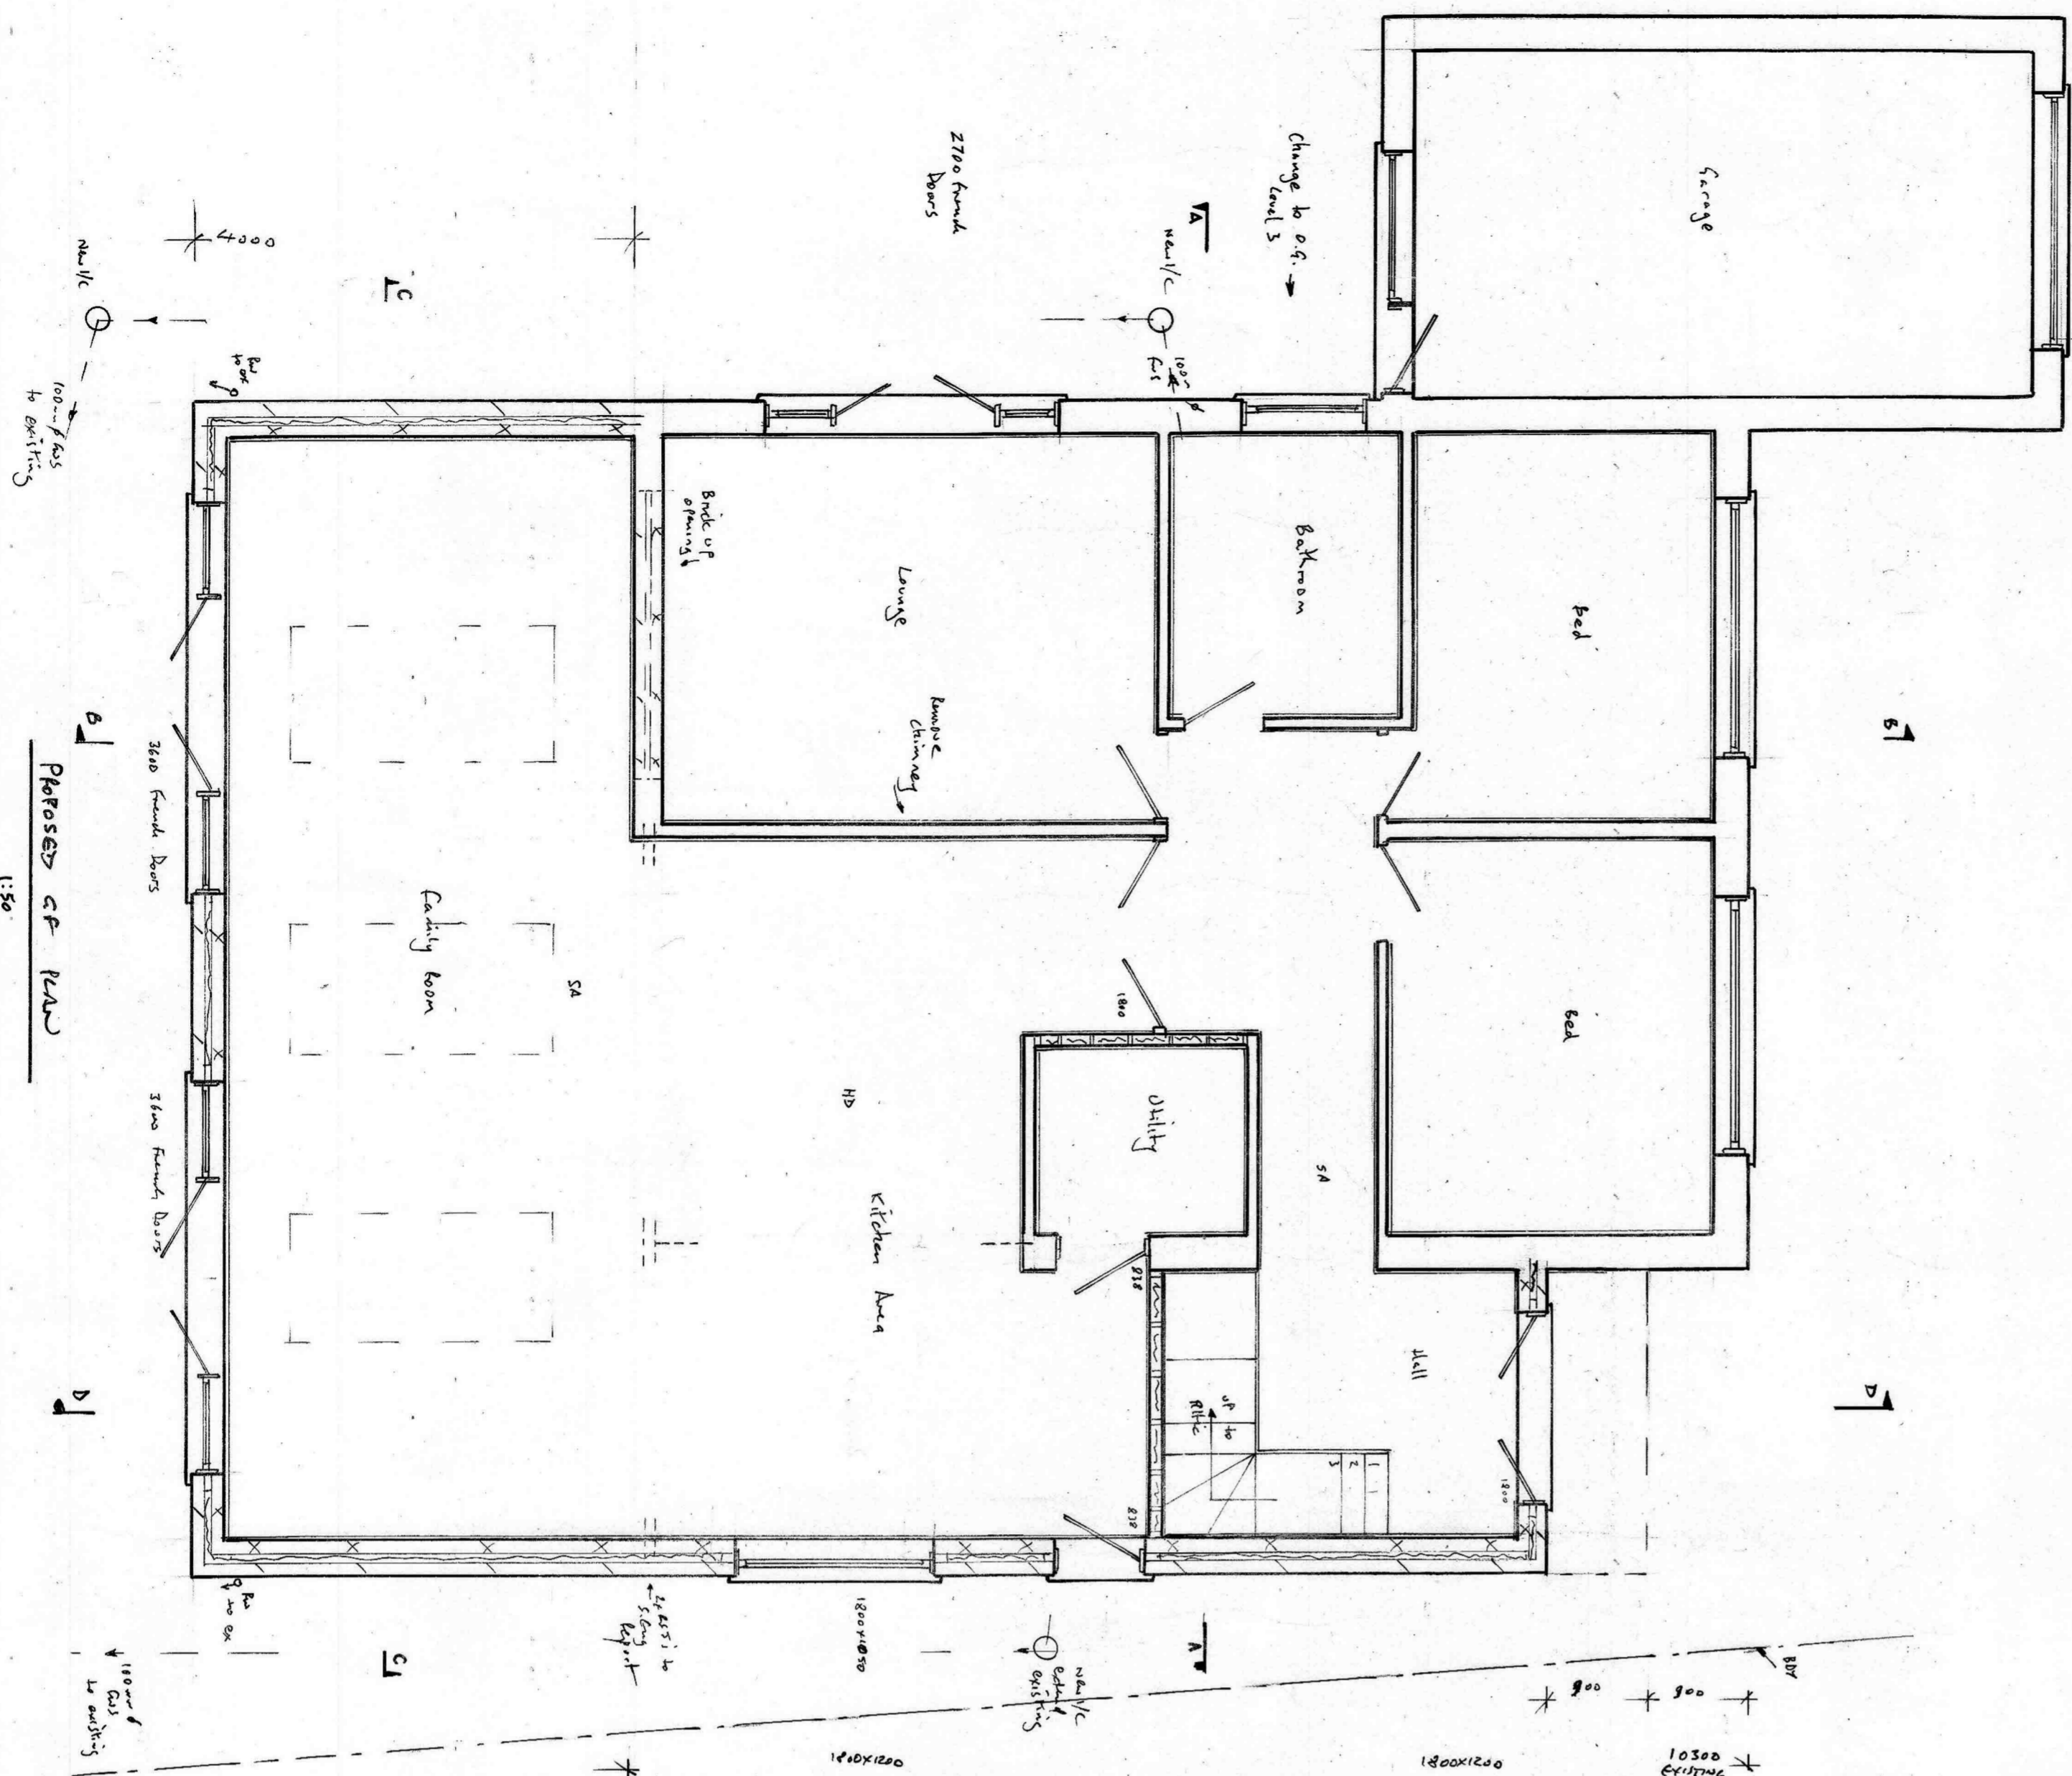


PROPOSED CP PLAN
1:50

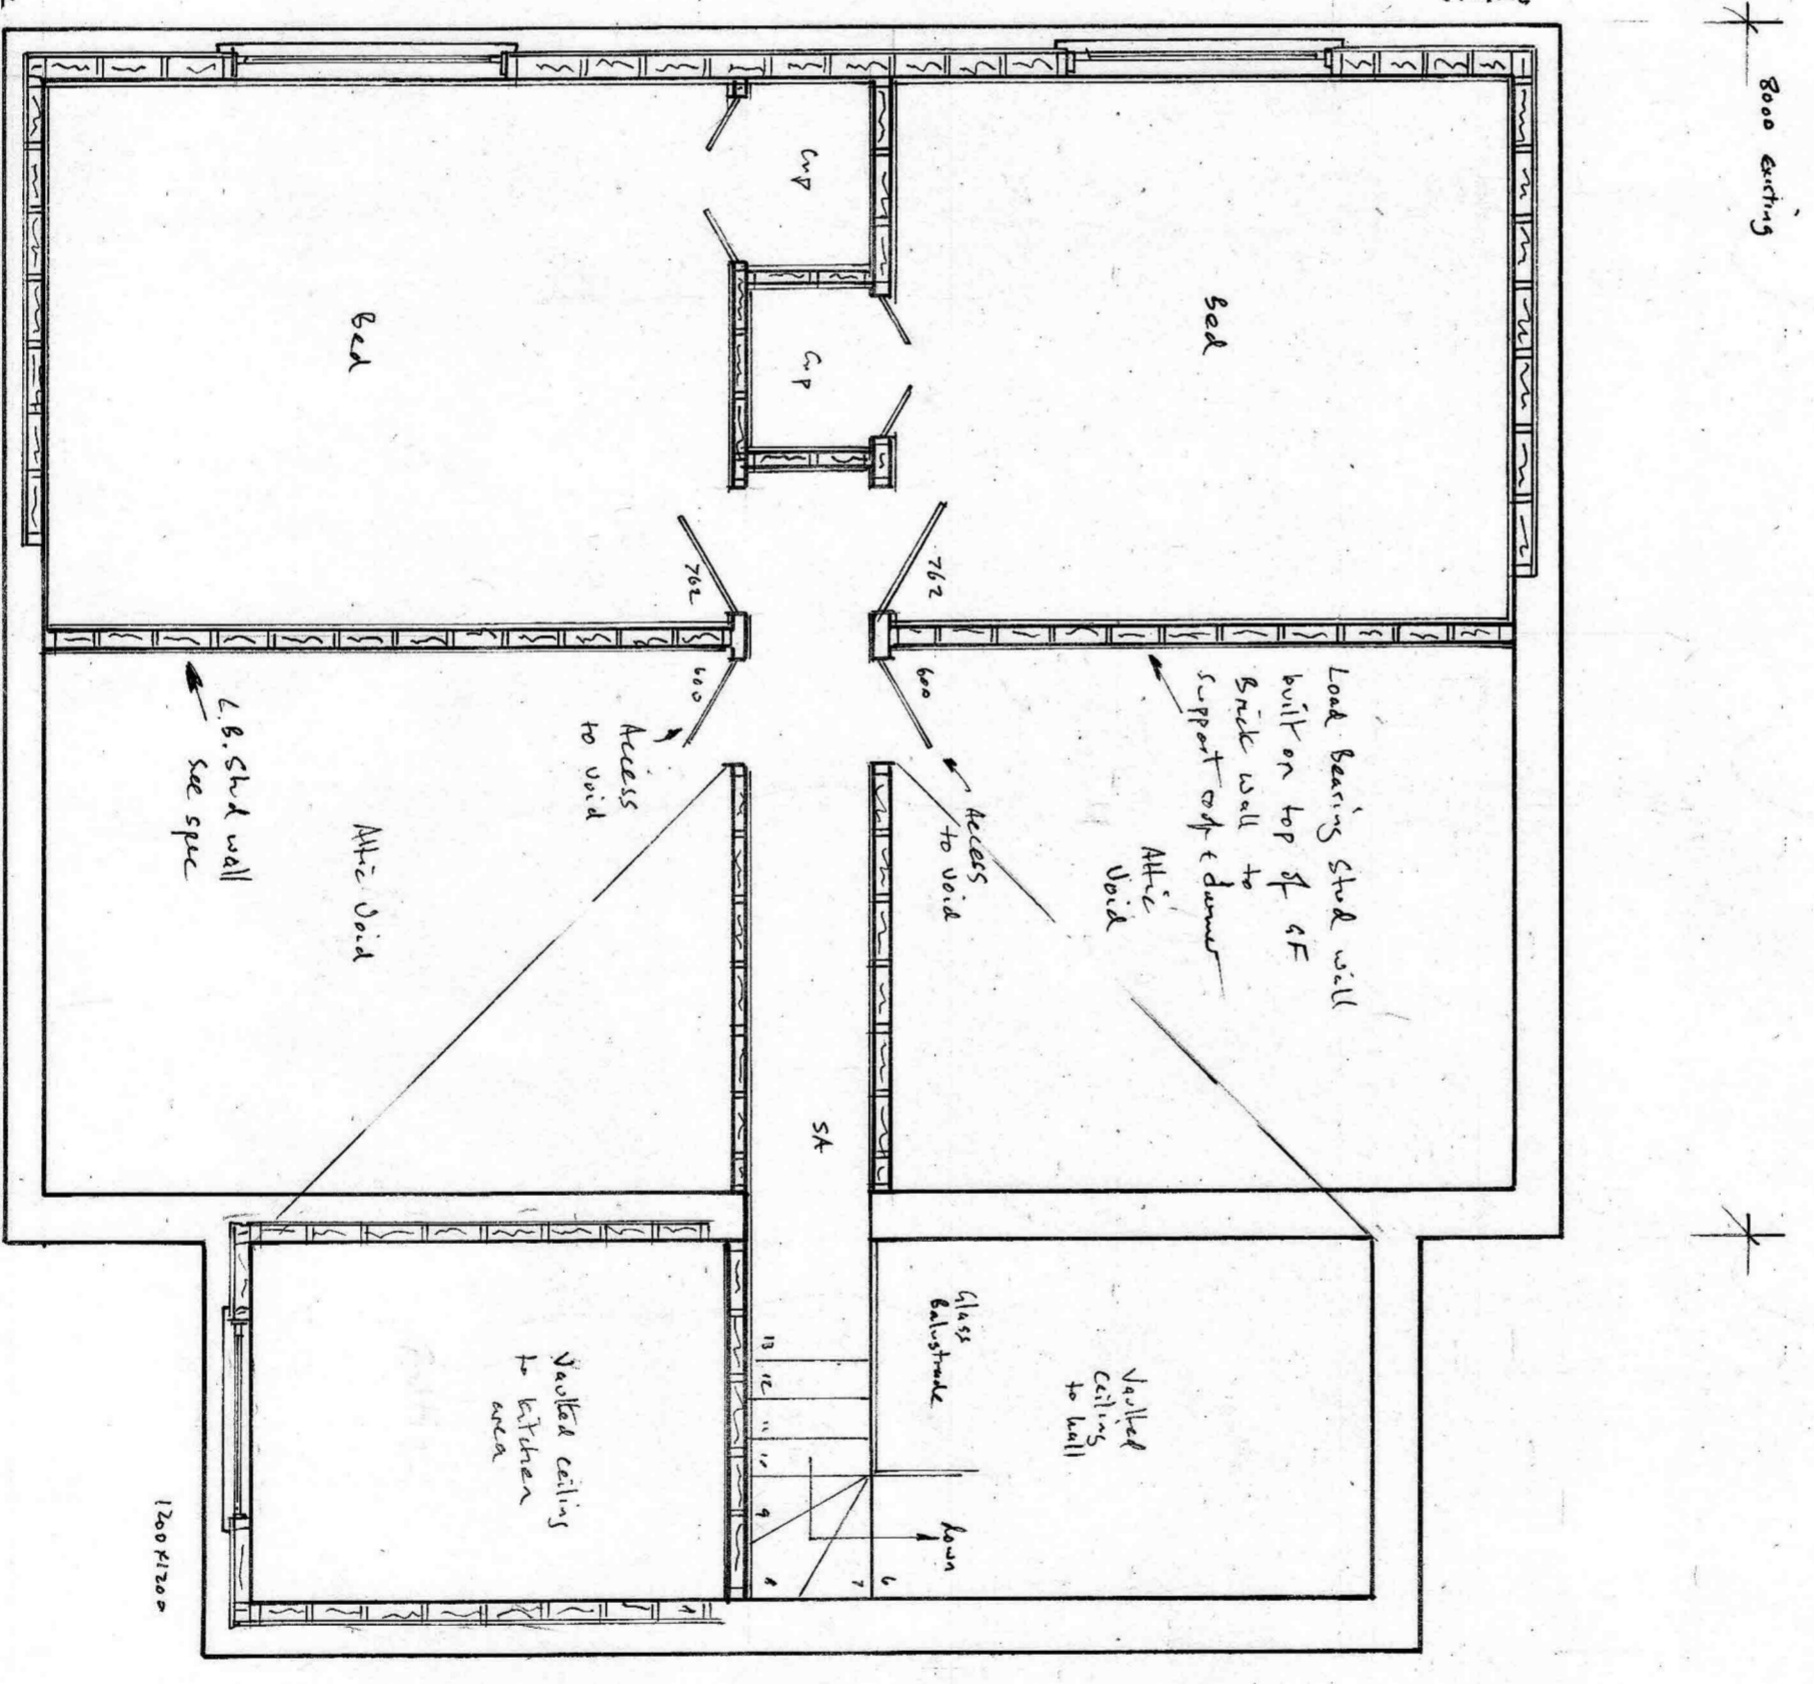

PROPOSED ATTIC PLAN

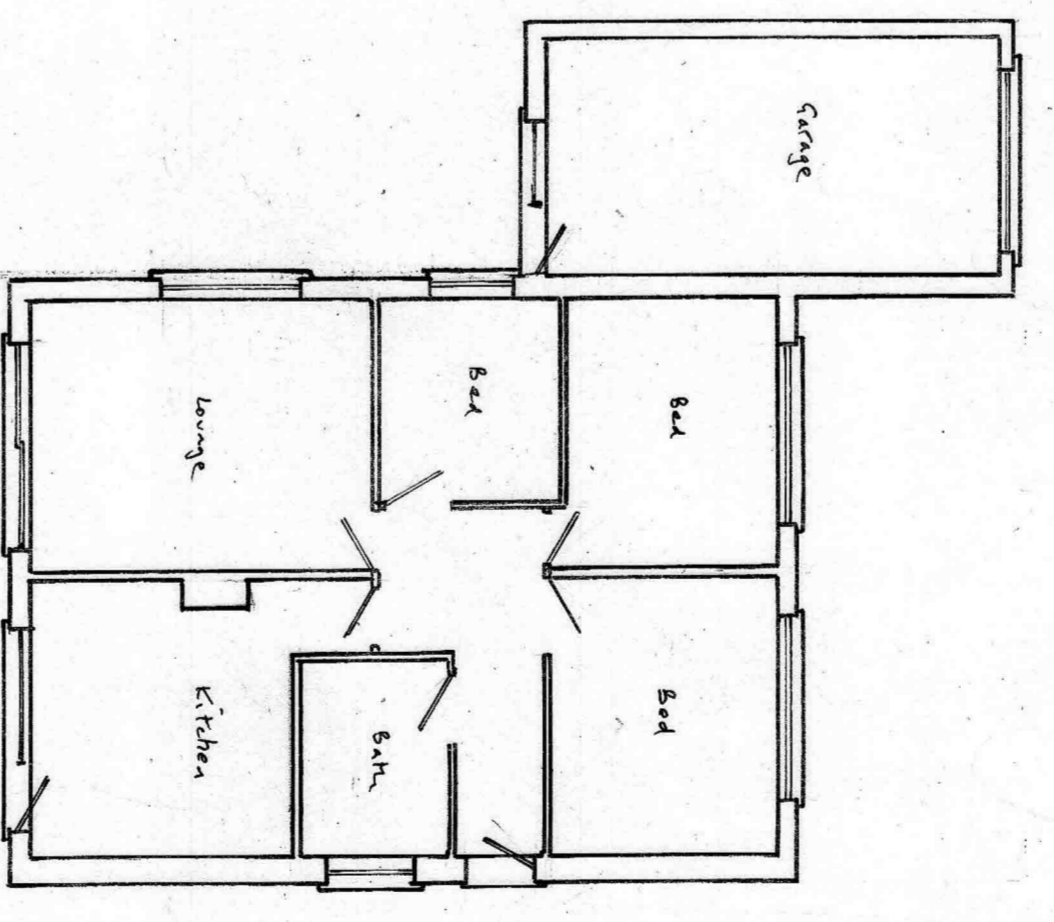

EXISTING PLAN 1:100

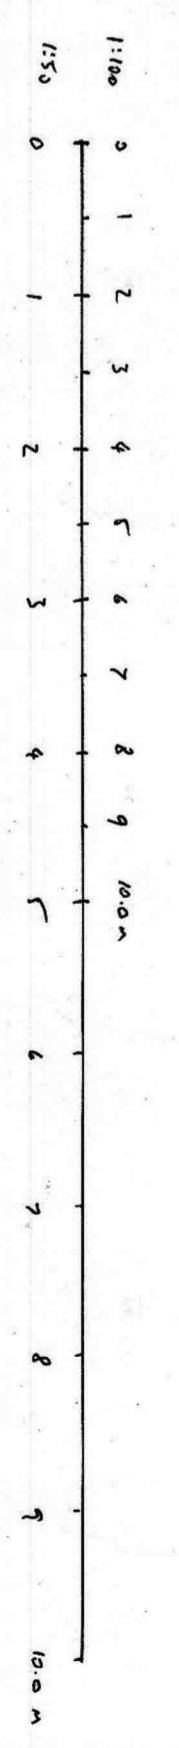

Job Title
PLAN & ELEVATIONS

Scale 1:50 1:100

Date NOV 2023 Drawn [Redacted]

Job No. 23/084

Scale bar
0 1 2 3 4 5 6 7 8 1:100
0 1 2 3 4 1:50

©copyright

Revisions

| No. | Date | Revisions |
|-----|------|-----------|
| A | | |

For building regulation purposes these plans are to be read in conjunction with the written specification and structural report.

KEECH DESIGN SERVICE LTD
1 HARBOUR CLOSE SWINDON
07778 324228
ROBERT.KEECH@NTLWORLD.COM

Drawing Title
SINGLE STOREY EXTENSION TO SIDE & REAR, LOT 6 CONVECTION WITH DOUBLES FT NO 4 TOP BARS REINFORCED 4L7 4 EQ

Rev. [Redacted]