


BLOCK/SITE PLAN
AREA 130m x 130m A3
SCALE 1:500
CENTRE COORDINATES: 504561, 152407

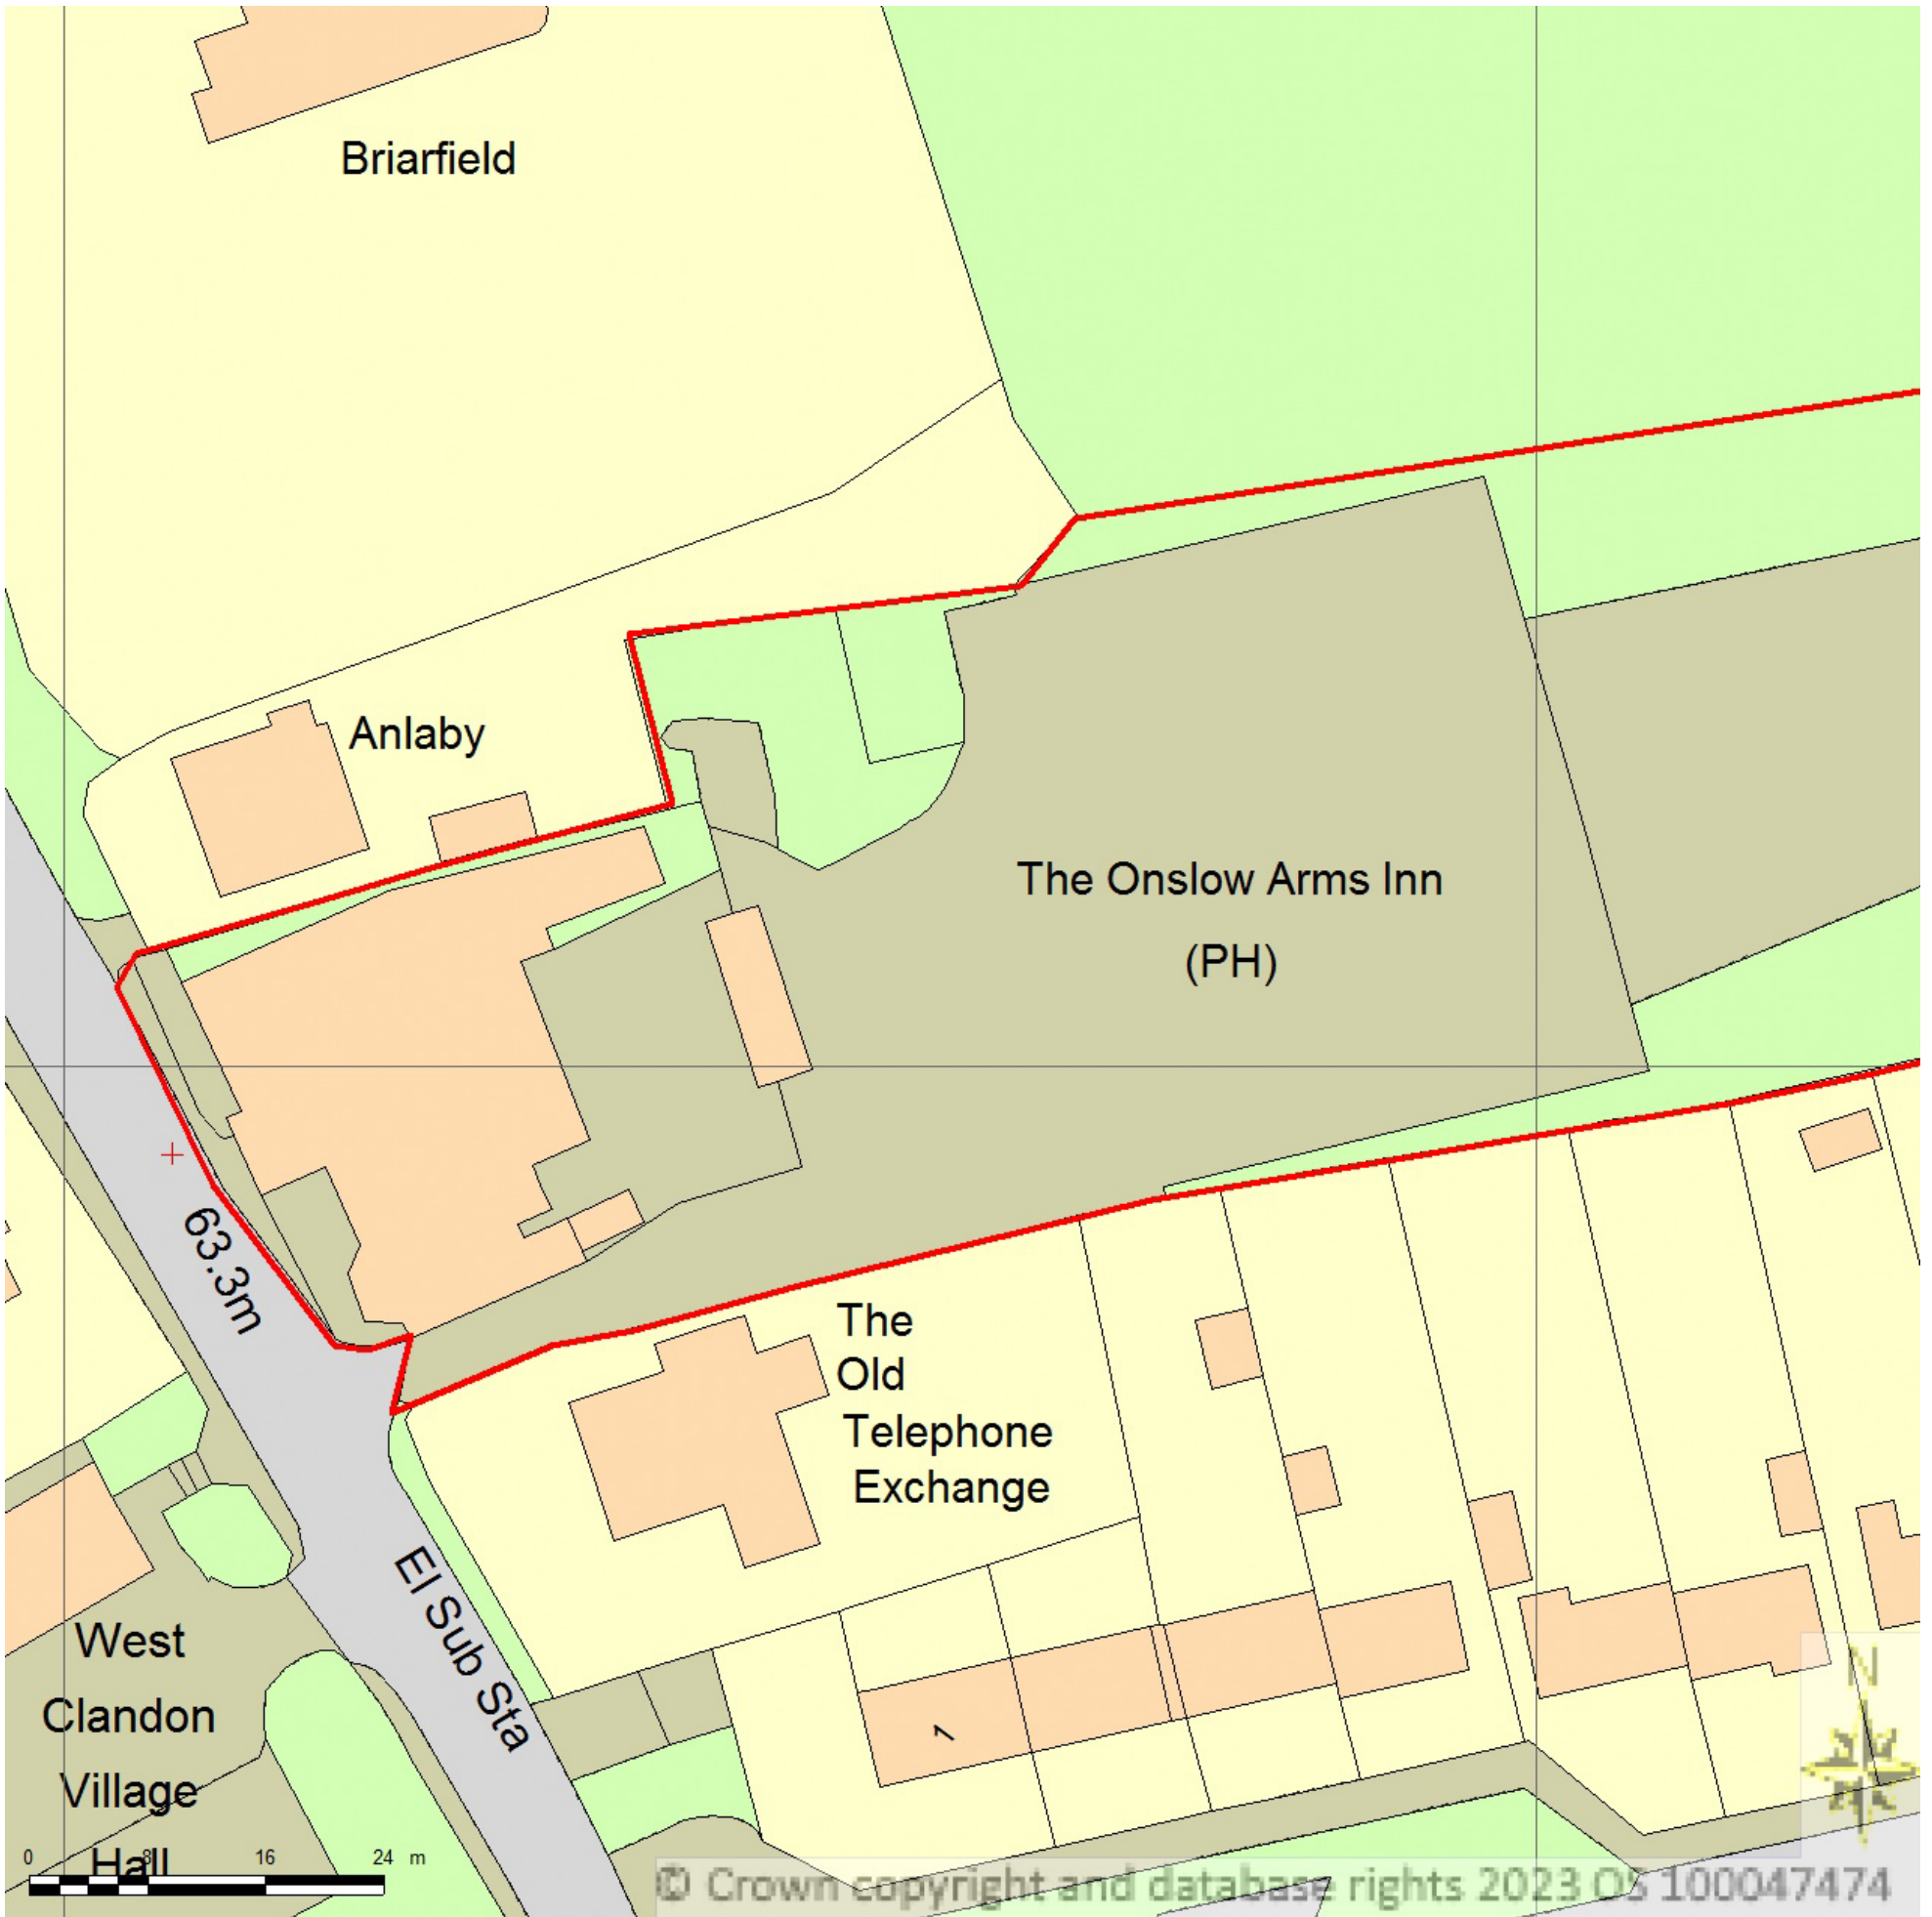

Supplied by Streetwise Maps Ltd
www.streetwise.net
Licence No: 100047474
07/11/2023 10:30:27