


Contractors are to check all levels and dimensions before work is put in hand, and any discrepancies are to be referred to the architects

REV	DATE	DESCRIPTION	DWN	CHKD
A	7.06.21	REBRIEF ON 17.05.21.	JMD	SG

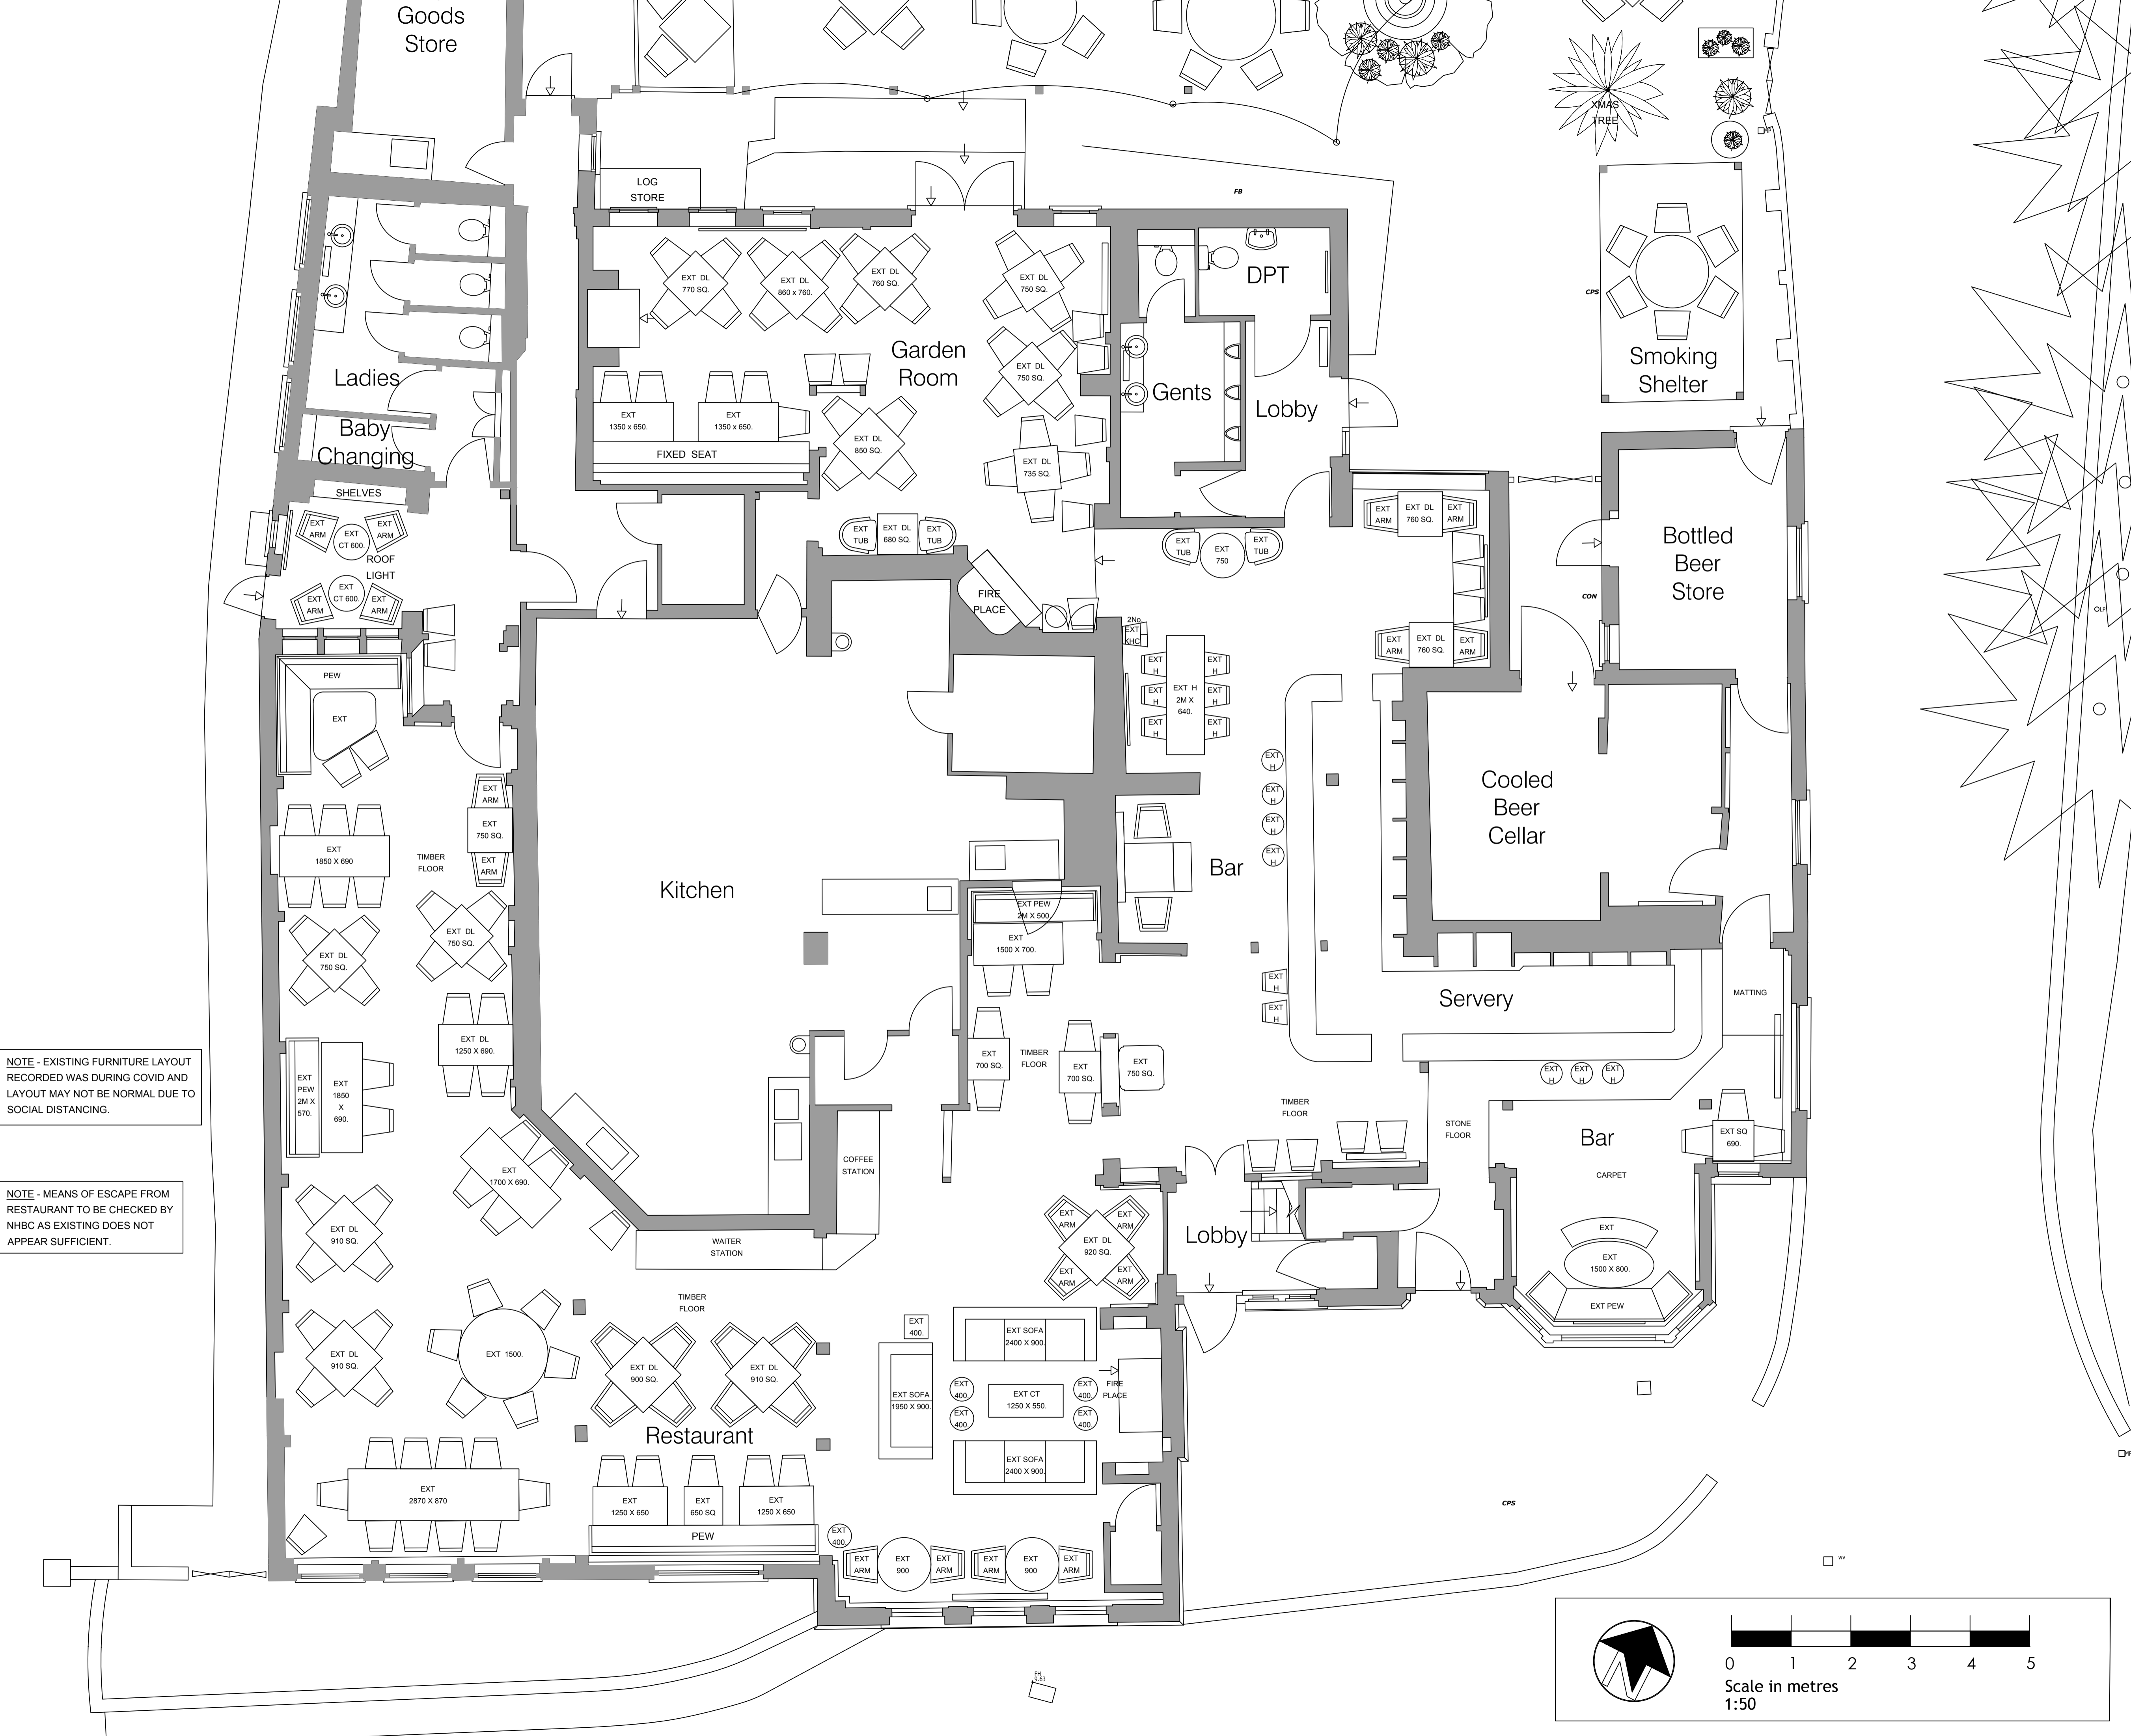

NOTE - EXISTING FURNITURE LAYOUT RECORDED WAS DURING COVID AND LAYOUT MAY NOT BE NORMAL DUE TO SOCIAL DISTANCING.

NOTE - MEANS OF ESCAPE FROM RESTAURANT TO BE CHECKED BY NHBC AS EXISTING DOES NOT APPEAR SUFFICIENT.




Architects + Interior Designers Limited
 123 NEW LONDON ROAD, CHELMSFORD, ESSEX, CM2 0QT
 TEL: +44 (0) 1245 269755 FAX: +44 (0) 1245 250310
 E-MAIL: admin@lap-architects.co.uk
www.lap-architects.com

Onslow Arms
 The Street,
 West Clandon GU4 7TE

Young & Co's Brewery PLC

Existing Ground Floor Plan

drawing number 9013 / 01	revision A
scale 1:50 @ A1	checked SG
	drawn JMD
	date 22nd Jan 2021

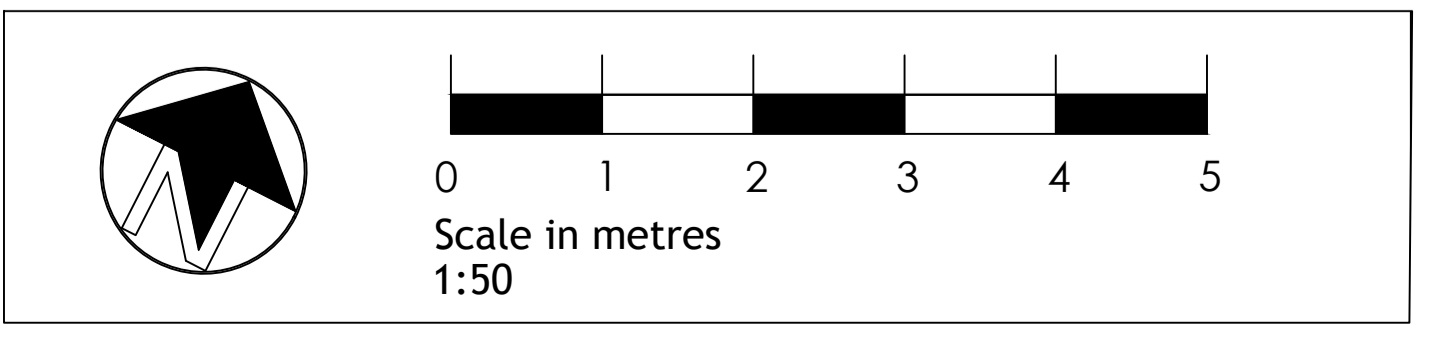

This drawing is the property of LAP Architects + Interior Designers Ltd. and must not be copied or reproduced in any way in whole or in part without the express permission of LAP Architects + Interior Designers Ltd. Copyright © LAP Architects + Interior Designers Ltd.