


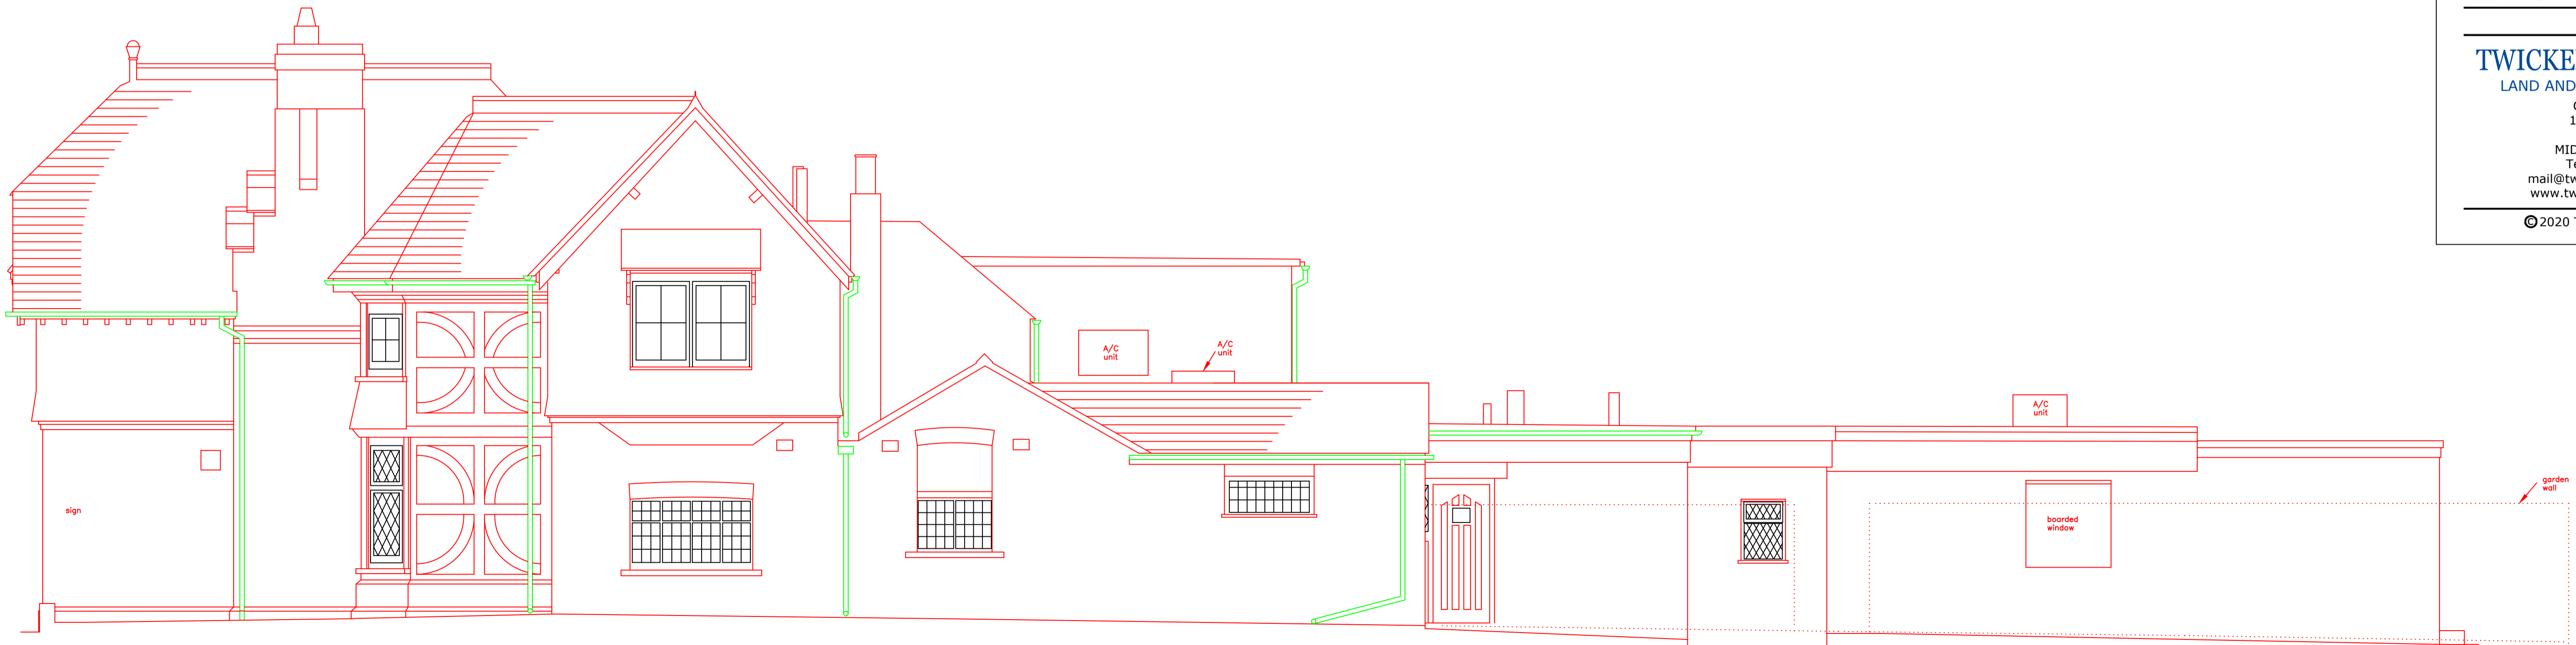

9.00m Datum

FRONT ELEVATION



9.00m Datum

EAST SIDE ELEVATION

NOTES

All dimensions are to be checked on site by the contractor before any work is commenced.
 In the case of apparent discrepancy refer immediately to Twickenham Surveys.
 The accuracy and completeness of this survey is dependent on the original survey brief including the scale intended.
 The type and extent of information and the survey accuracy will have been matched to the client's original requirements.
 Twickenham Surveys accepts no responsibility or liability to later users without prior consent.
 Surveyed boundary features may not represent the extent of legal ownership.
 The detail of this survey was established for a brief requiring a 1:50 plot. It is therefore suitable for plotting or planning/designing at scales of 1:50 or smaller.
 Levels relate to TBM 10.00m STN1 nailhead as shown on topographical survey.

ELEVATIONS

THE ONSLOW ARMS
THE STREET
WEST CLANDON GU4 7TE

Drawing No. : 20102E1
 Scale : refer scale bar
 Date : October 2020
 Drawn by : ACF
 Checked by : JWHD

TWICKENHAM SURVEYS
 LAND AND BUILDING SURVEYORS

CENTRAL HOUSE
 124 HIGH STREET
 HAMPTON HILL
 MIDDLESEX TW12 1NS
 Tel-020 8614 4480
 mail@twickenhamsurveys.co.uk
 www.twickenhamsurveys.co.uk

©2020 Twickenham Surveys Ltd