



DISCLAIMER:  
 SCALE ONLY FROM THIS DRAWING WHEN PRINTED  
 AT STATED SHEET SIZE. CHECK AGAINST FIGURED  
 DIMENSIONS

COPYRIGHT OF ANTEVASIN DESIGN.  
 NOT TO BE REPRODUCED IN ANY WAY WITHOUT  
 WRITTEN AUTHORITY.


DRAWINGS SHOULD BE CHECKED FOR ACCURACY  
 AND ERRORS REPORTED TO ANTEVASIN DESIGN.

 

NOTES

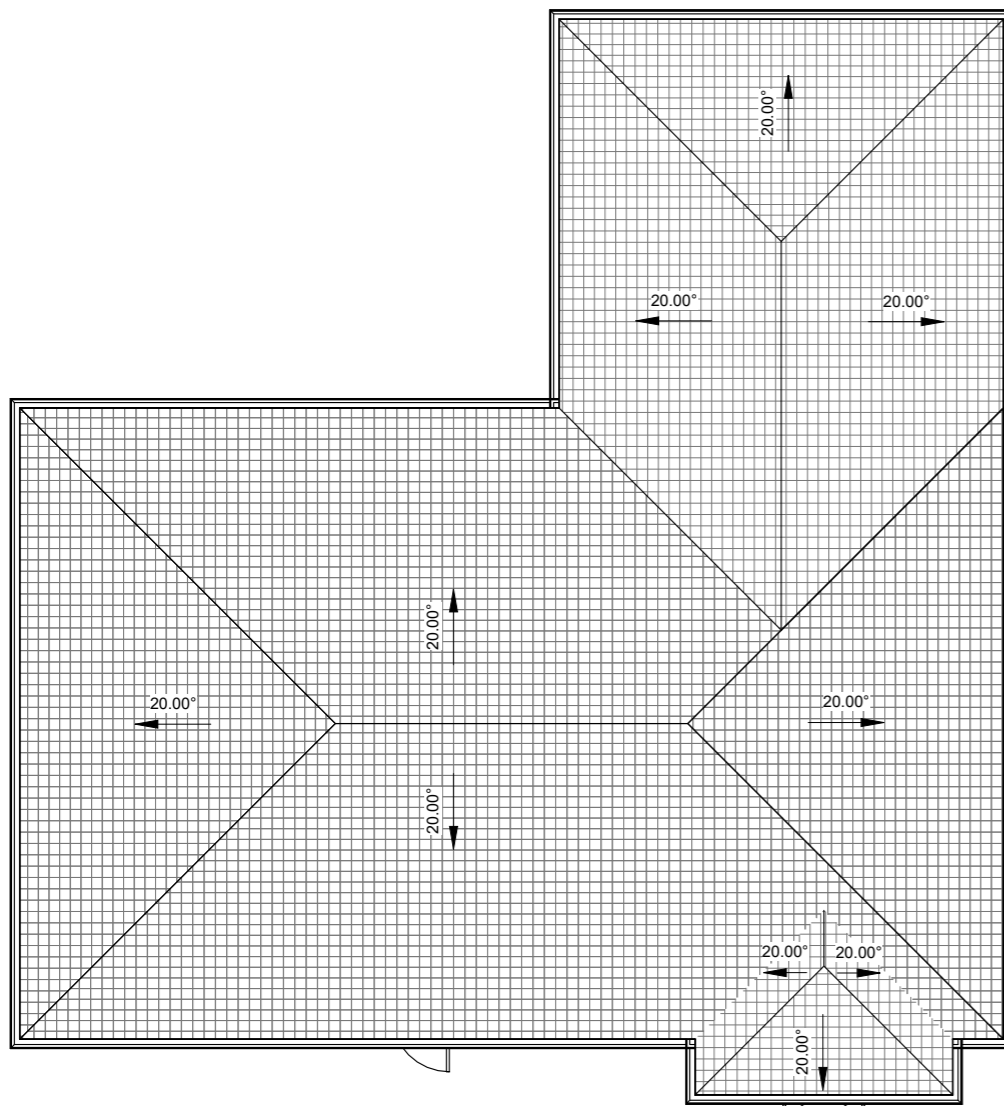

1 ROOF PLAN EXISTING  
 1: 100

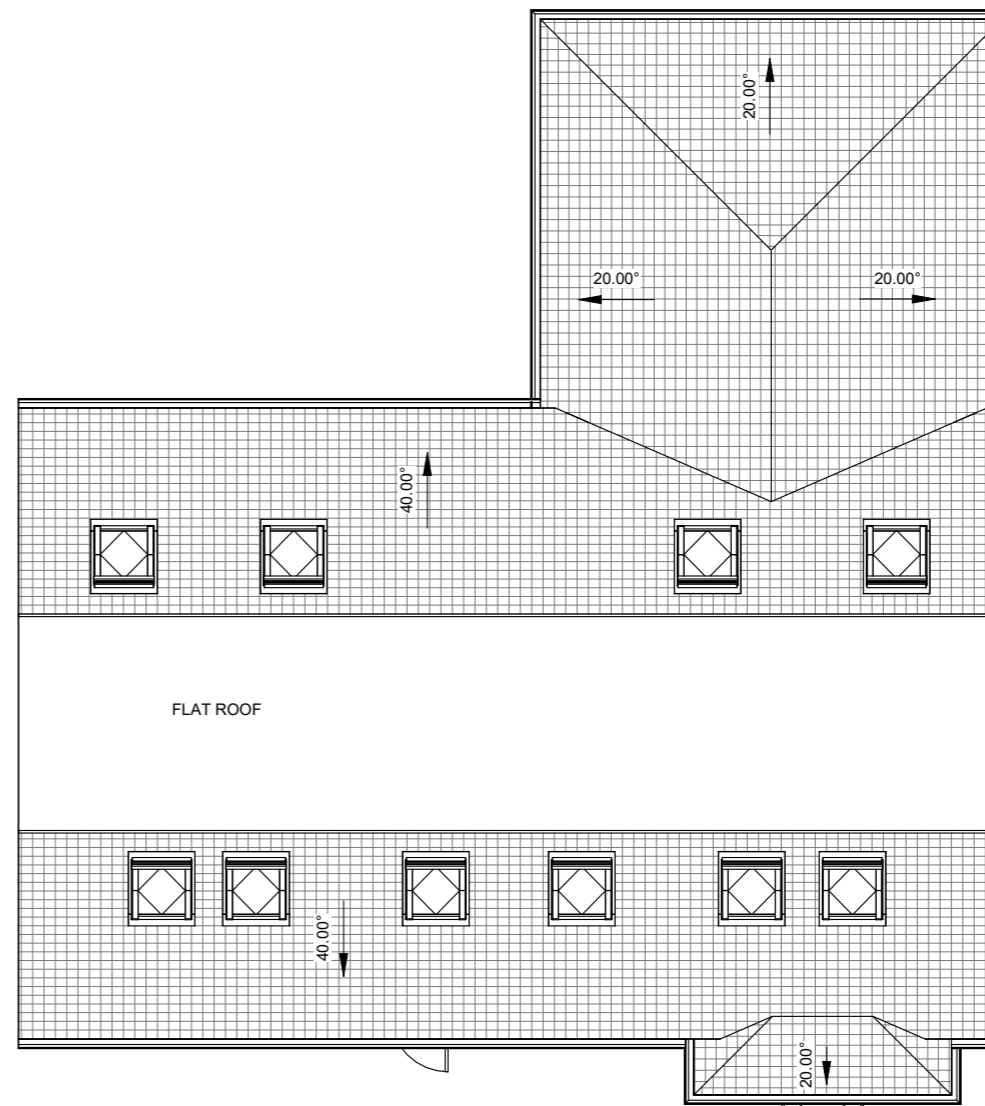

2 ROOF PLAN PROPOSED  
 1: 100

PROJECT NAME:  
**GARAGE CONVERSION AND  
 CREATION OF FIRST FLOOR  
 ACCOMMODATION.**  
 PROJECT NUMBER: 1110

CLIENT NAME:  
**CHRIS & DALIA PRICE**  
 PROJECT ADDRESS:  
**NUTHATCH  
 GREEN LANE  
 OAKHAM, GU23 6PQ**

DRAWING TITLE: **ROOF PLAN EXISTING &  
 PROPOSED**  
 SCALE: 1 : 100  
when printed at A3  
 DRAWING NUMBER:  
**1110/ A111**

DRAWN BY: SC  
 ISSUED FOR: **PLANNING**  
 DATE ISSUED: **09/11/2023**

