



Ground Floor Plan

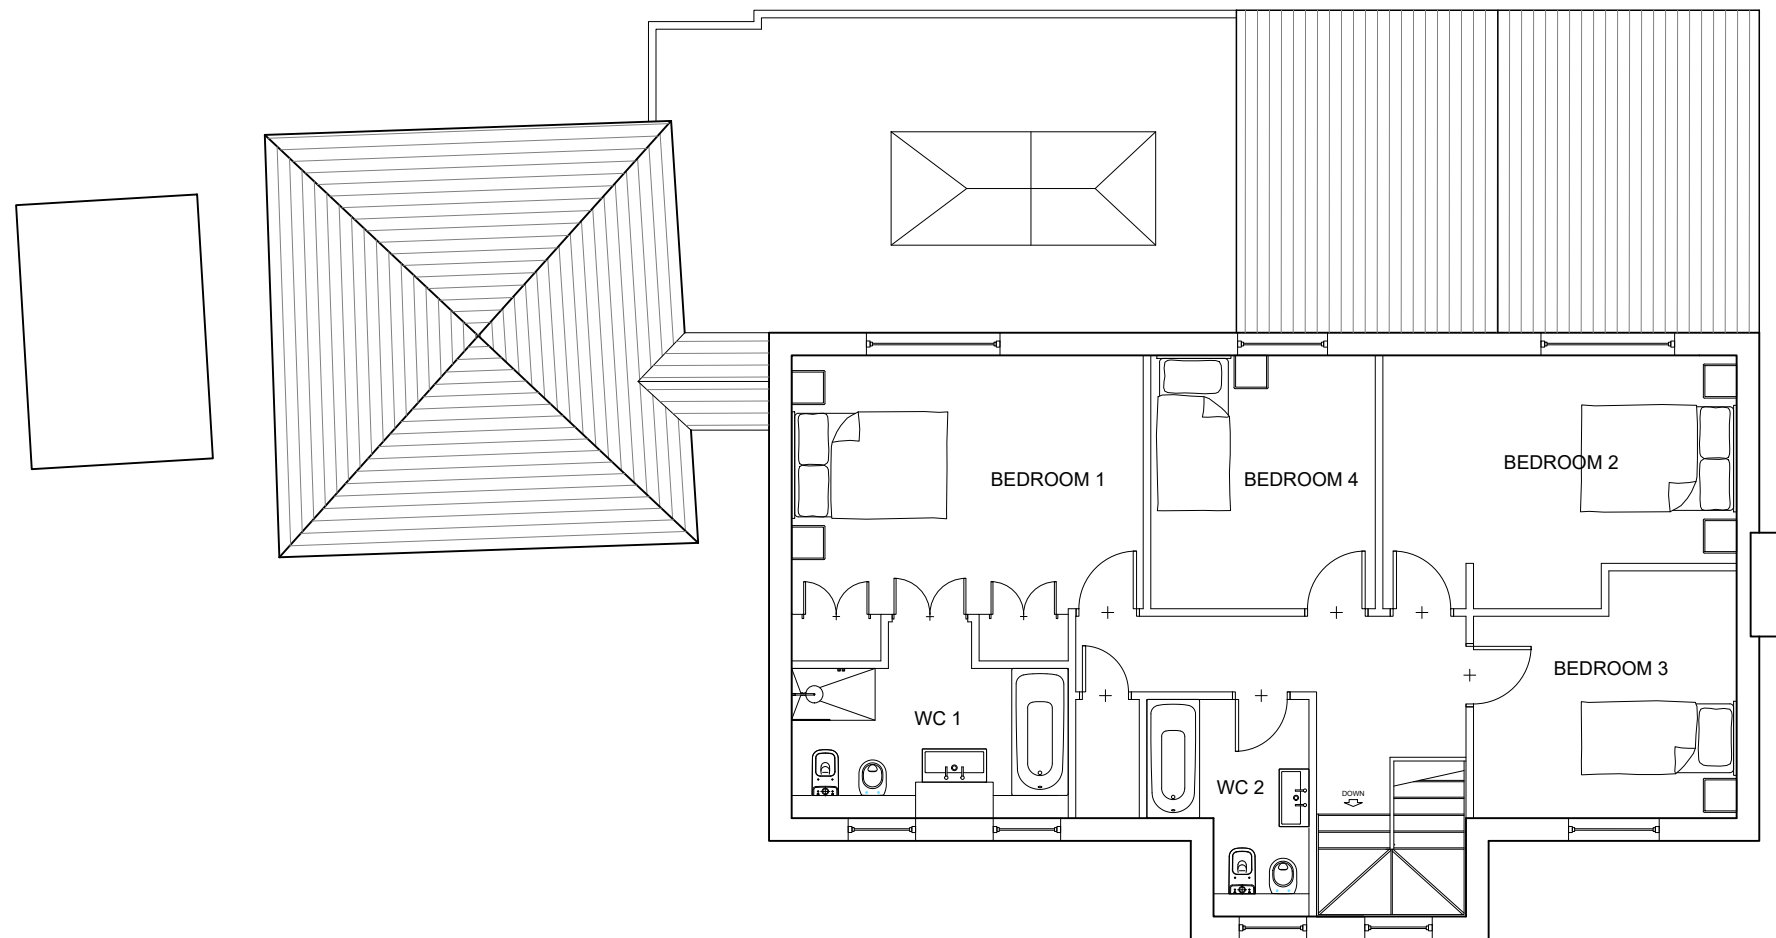

First Floor Plan

Proposed Floor Plans  
Scale 1:100 @ A3

 

NOTES

Use figured dimensions only. Scale drawing only when a scale bar is present. All dimensions to be checked by user and any discrepancies, error or omissions to be reported to the architect before work commences. Read this drawing with all relevant materials.



A 24.10.23 CL AT Ground Floor - Rear extended further with a proposed boot room and pantry. No direct access between house and garage.

Rev	Date	Drn	Chkd	Description

Purpose of Issue:  
**PLANNING**

Client:  
**Mr. J Stephens**

Project:  
**5 High Gardens, Woking**

Drawing Title:  
**Proposed Floor Plans**

Scale of A3:	Date:	Drawn by:	Checked by:
1:100	Aug 2023	CL	AT

Drawing Number:	Revision:
1567 - PL1203	A

**accord**  
architecture  
www.accordarchitecture.com

Compton House, Walnut Tree Close, Guildford, Surrey, GU1 4TX  
[t] 01483 455100 [f] 01483 455210 [e] design@accordarchitecture.com