




Front Elevation



Side Elevation



Rear Elevation

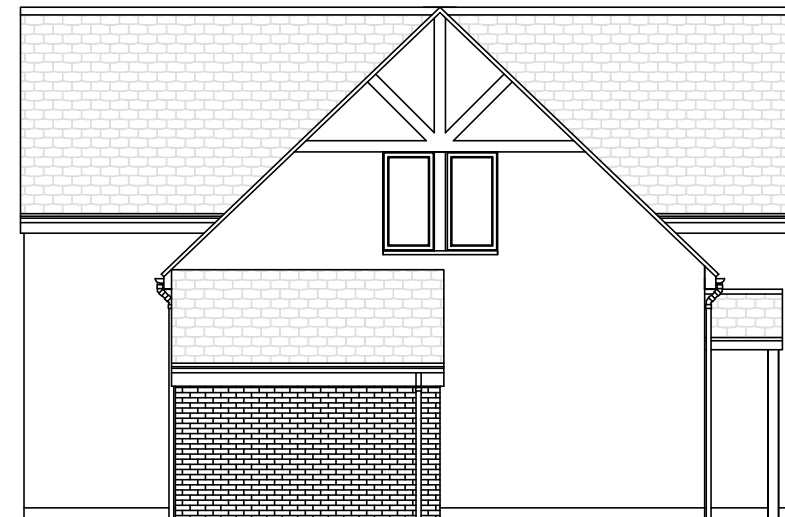

Side Elevation



Rev	Date	Revision	Drg No.	Rev
Ex Elevations			03	
Scale 1:100 @ A3			Job No. 431106	
Drn. by: CF				
Chkd. by:				
Client Mr & Mrs Adams				
Project 4 Church Street, Bovingdon				
© Copyright				
TERENCE FIDLER PARTNERSHIP LTD CONSULTING STRUCTURAL ENGINEERS 65 High Street, Kings Langley, Herts WD4 9HU Tel: 01923 291554 info@tfengineers.co.uk				
				