


1st Floor Plan

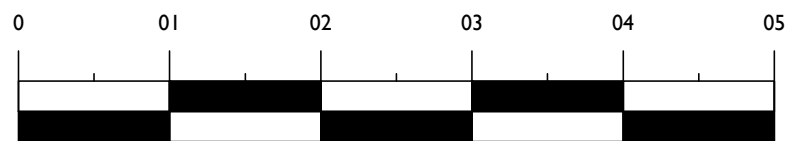

Rev	Date	Revision	Drg No.	Rev
Proposed 1st Floor Plan			05	
Scale 1:50 @ A3			Job No. 431106	
Drn. by: CF				
Chkd. by:				
Client Mr & Mrs Adams				
Project 4 Church Street, Bovington				
© Copyright				
<b>TERENCE FIDLER PARTNERSHIP LTD</b> <b>CONSULTING STRUCTURAL ENGINEERS</b> 65 High Street, Kings Langley, Herts WD4 9HU Tel: 01923 291554 info@tfengineers.co.uk				
