


Ground Floor Plan



Rev	Date	Revision	Drg No.	Rev
Ex Ground Floor Plan			01	
Scale 1:50 @ A3			Job No. 431106	
Client			Mr & Mrs Adams	
Project			4 Church Street, Bovingdon	

© Copyright
TERENCE FIDLER PARTNERSHIP LTD
 CONSULTING STRUCTURAL ENGINEERS
 65 High Street, Kings Langley, Herts WD4 9HU
 Tel: 01923 291554 info@tfdengineers.co.uk

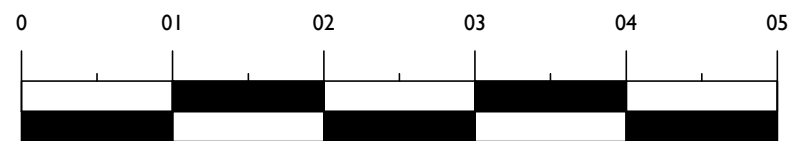