



-0.5 0 1 2  
original size A3

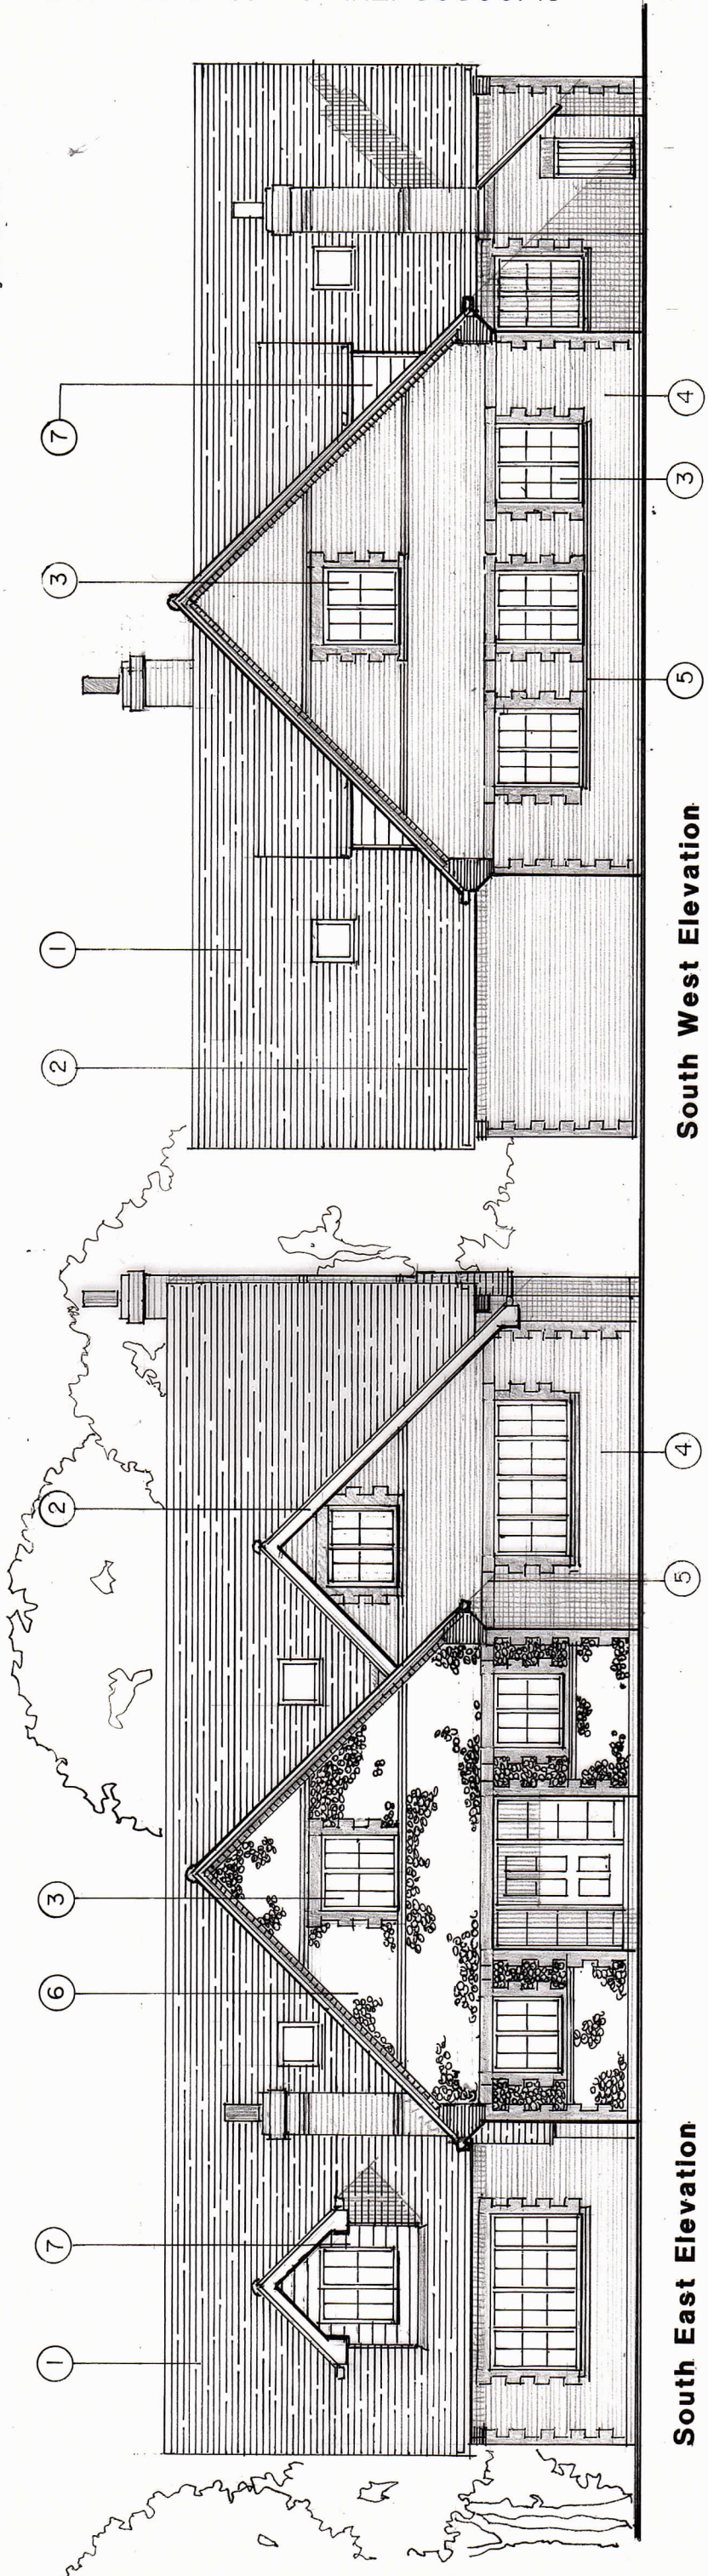

South East Elevation

South West Elevation

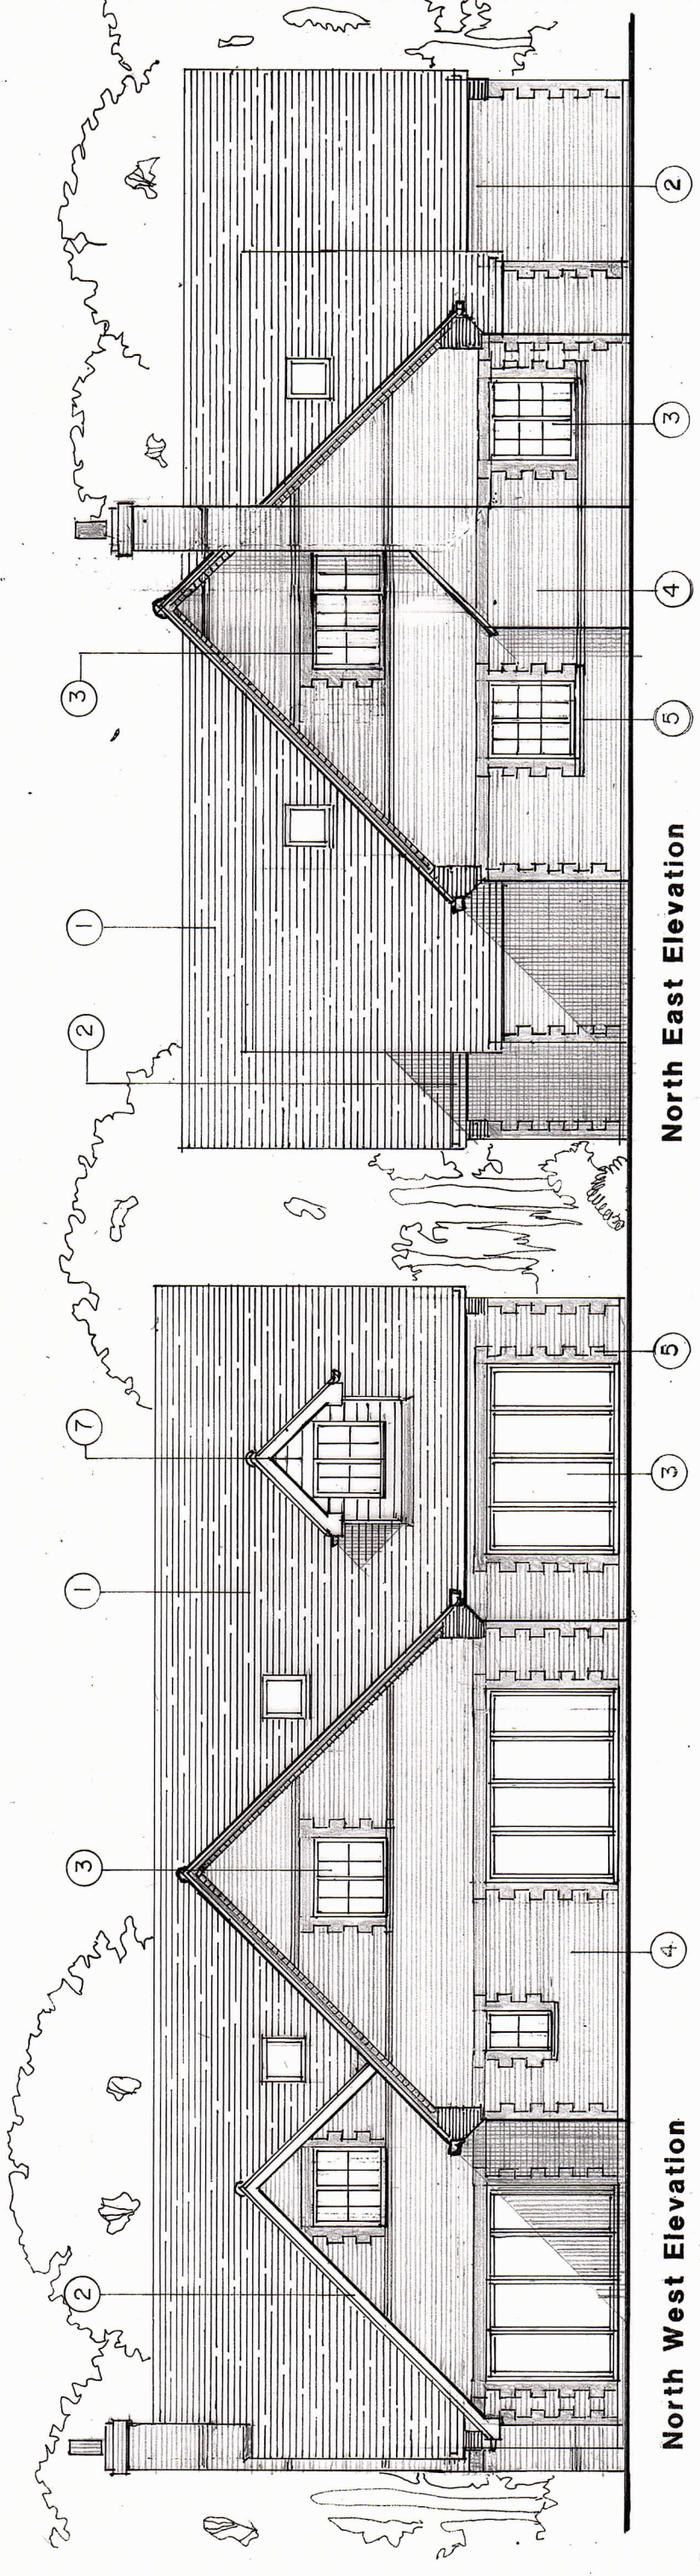

North East Elevation

North West Elevation

**BSC/04**

scale: 1/100 date: June 2021 drawn: A.D.

A.D.PARTNERSHIP

Tel: 01829 458231

Hazel Croft, 47 Scatterdells Lane, Chipperfield, Kings Langley, Herts, WD4 9EU

Proposed Re-design of Detached Dwelling approved under application no: 21/00209/FUL for Mr & Mrs K Barnes