


-0.5 0 1 2
original size A3

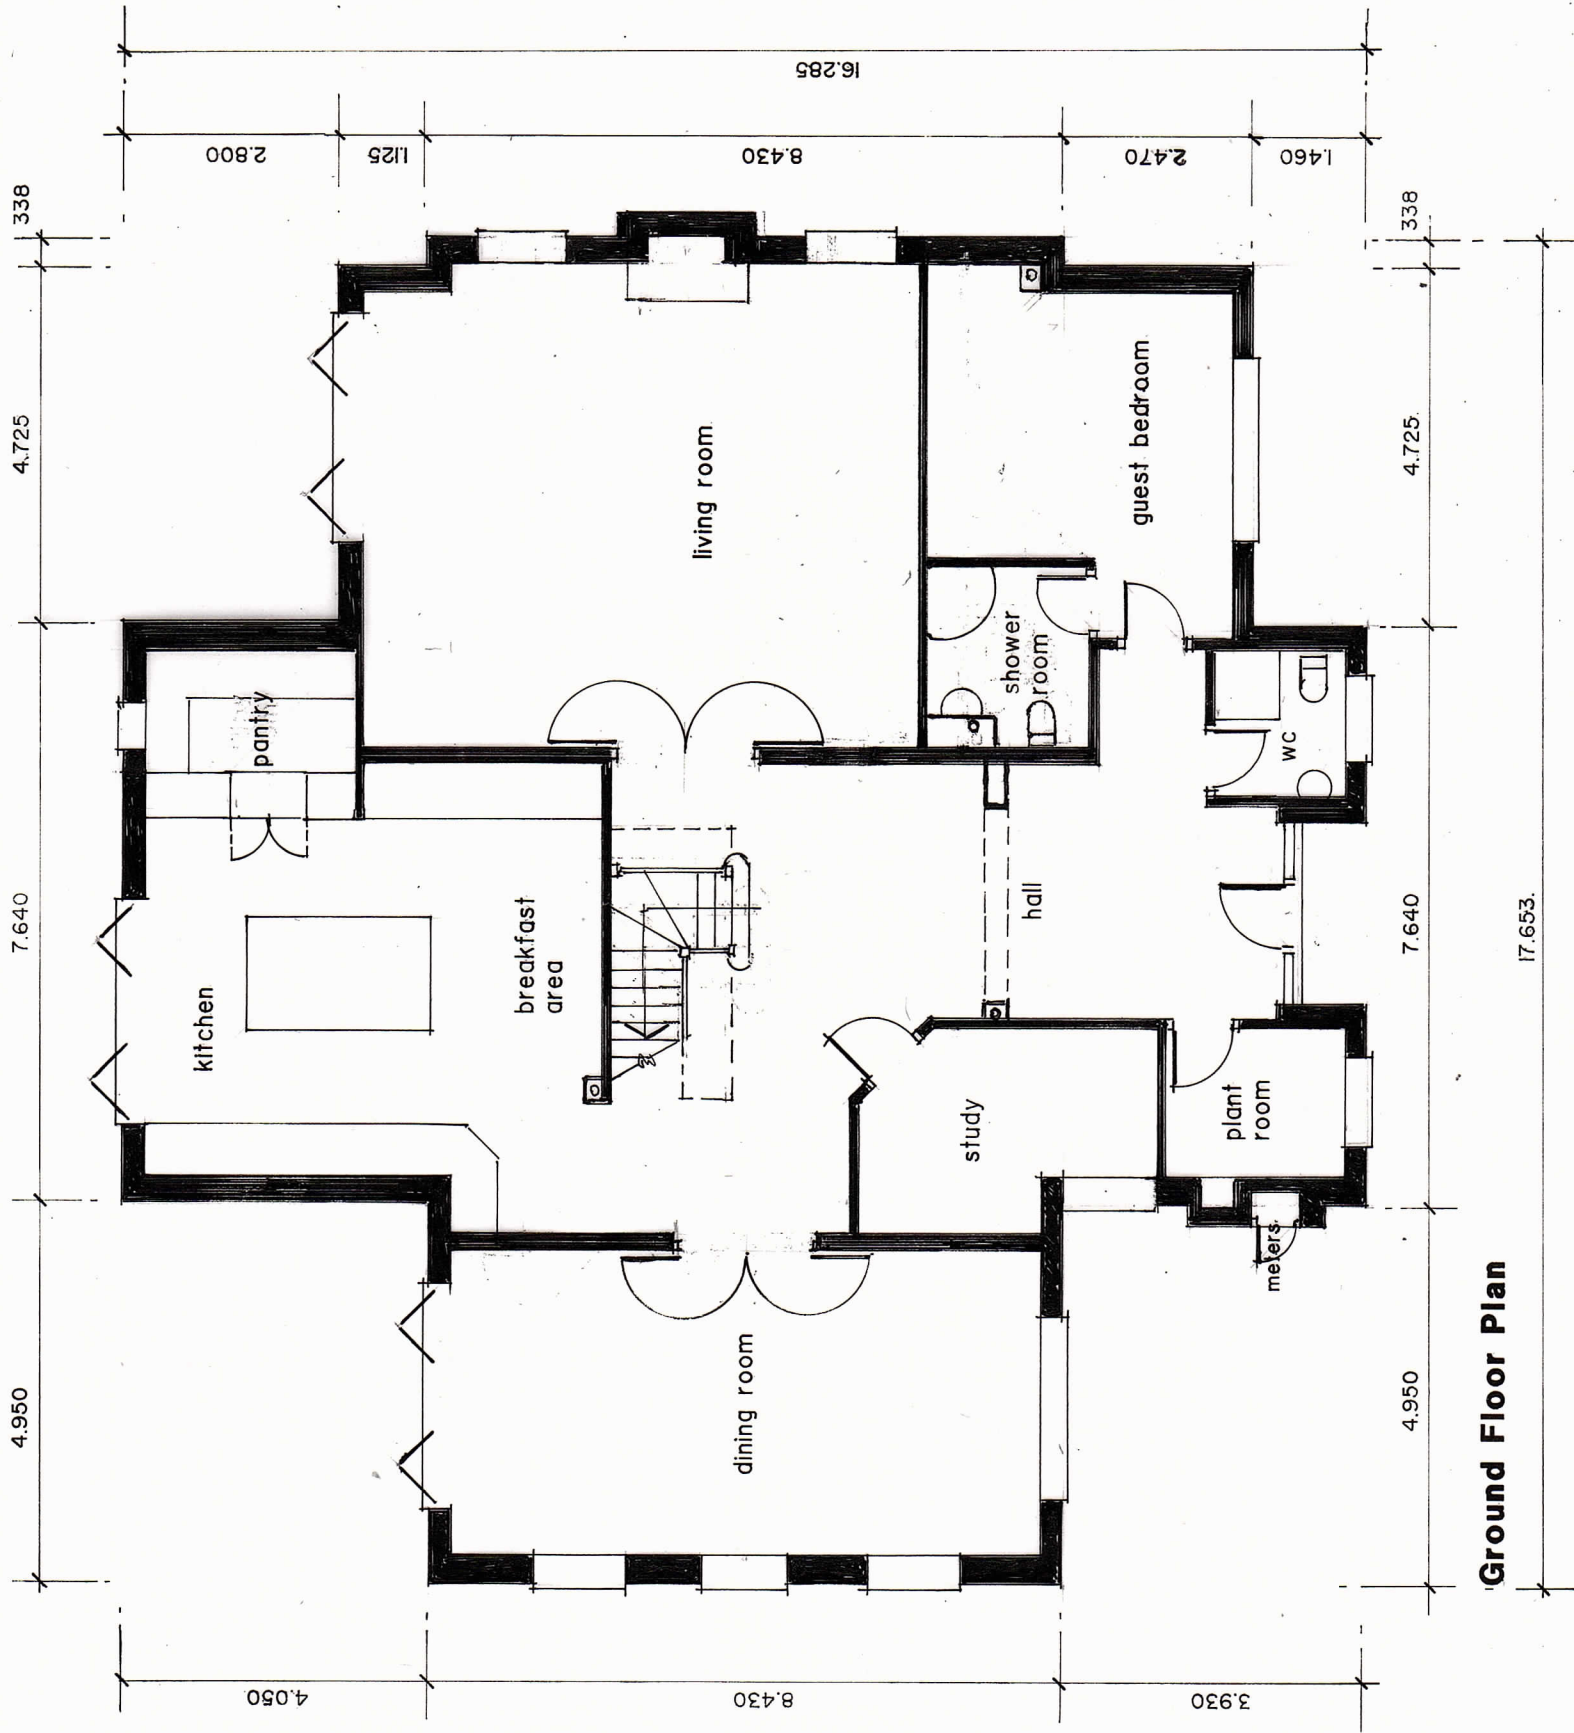

Ground Floor Plan

BSC/02

scale: 1/100 date: June. 2021 drawn: A.D.

A.D.PARTNERSHIP

Tel: 01829 458231

Hazel Croft, 47 Scatterdells Lane, Chipperfield, Kings Langley, Herts, WD4 9EU