


100
Millimetres
10
0

HIGH STREET

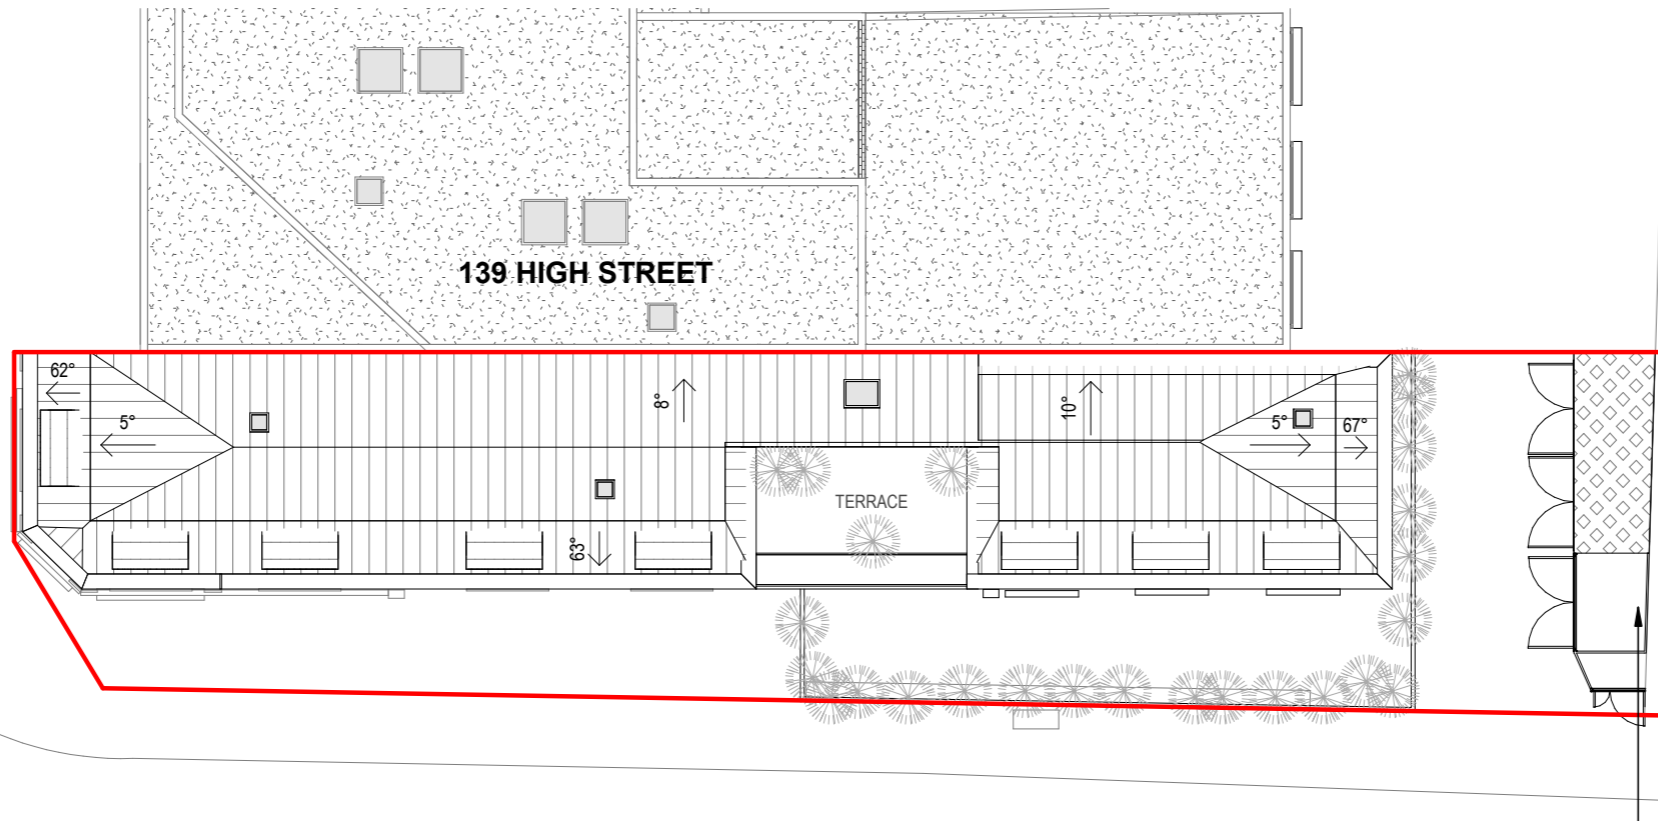


139 HIGH STREET

TERRACE



VICTORIA STREET

SEPARATE BIN & BIKE STORE WITH GREEN ROOF

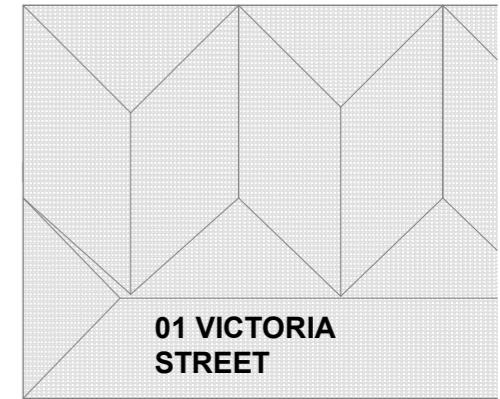

01 VICTORIA STREET

1 PROPOSED SITE PLAN
109 SCALE 1 : 200

 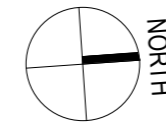

Scale 1:200

SAFETY, HEALTH AND ENVIRONMENTAL INFORMATION
In addition to the hazards/risks normally associated with the types of work detailed on this drawing, note the following:
CONSTRUCTION
MAINTENANCE/CLEANING
DECOMMISSIONING/DEMOLITION
It is assumed that all works will be carried out by a competent contractor working, where appropriate, to an approved method statement

Notes :
 1. Drawings to be read in conjunction with all other disciplines drawings and specification documents
 2. Drawings are shown for design intent only and subject to further development.
 3. All dimensions are in millimetres unless otherwise specified.
 4. The level of information in this drawing is issued for Planning only. The information shown should not be used for any other purpose (such as building regulations, costing or construction) unless permission is expressly given by client/architect. To be read in conjunction with Civil, Structural and MEP information. Rights for party wall and rights of light lies with the client. A specialist measured survey has not been carried out on the site. All dimensions should be checked out on site. Illustrated material subject to copyright.

Rev.	Date	Description	By	Chk'd	App'd

SITE PERTAINING TO APPLICATION

Drawing Status PLANNING	Suitability S0	Project Title 141 HIGH STREET			
Cryer & Coe architects 10 - 12 Gloucester Rd, Bristol, BS7 8AE Tel: 01173 634033 hello@cryerandcoe.co.uk www.cryerandcoe.co.uk		Drawing Title PROPOSED SITE PLAN			
Client YELLOW GIRAFFE	Scale 1 : 200	Designed SC 25-10-2023	Drawn SC 25-10-2023	Checked DC 25-10-2023	Authorised DC 25-10-2023
Drawing Number 109					Revision