




100
Millimetres
10
0

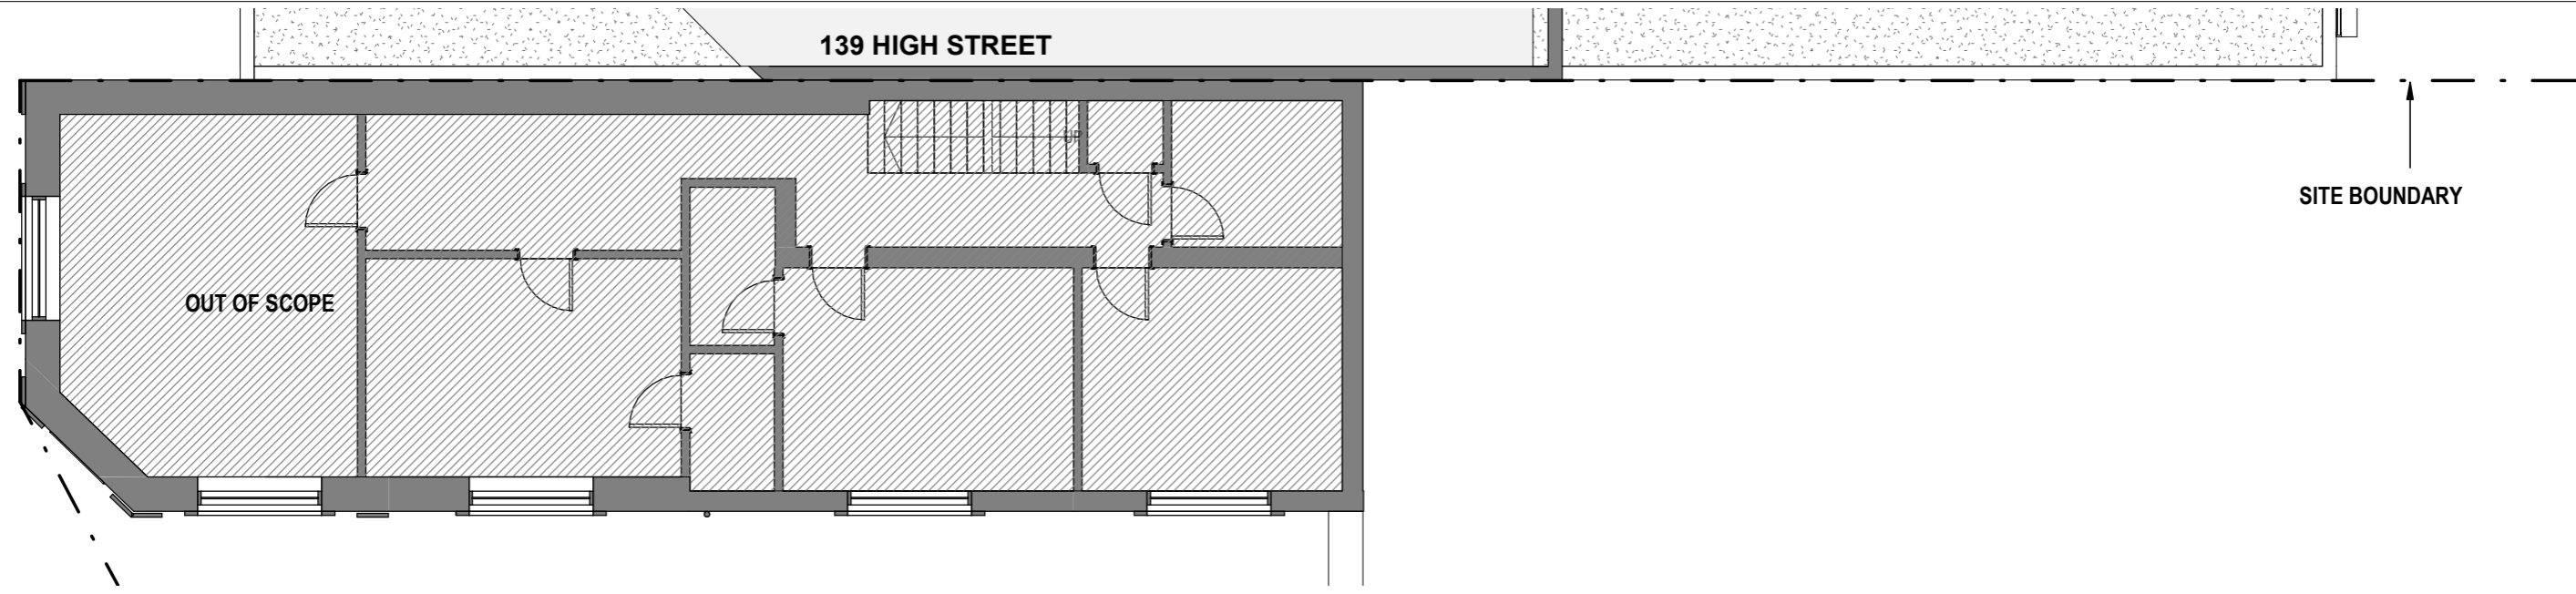

1 EXISTING FIRST FLOOR PLAN
011 SCALE 1 : 100

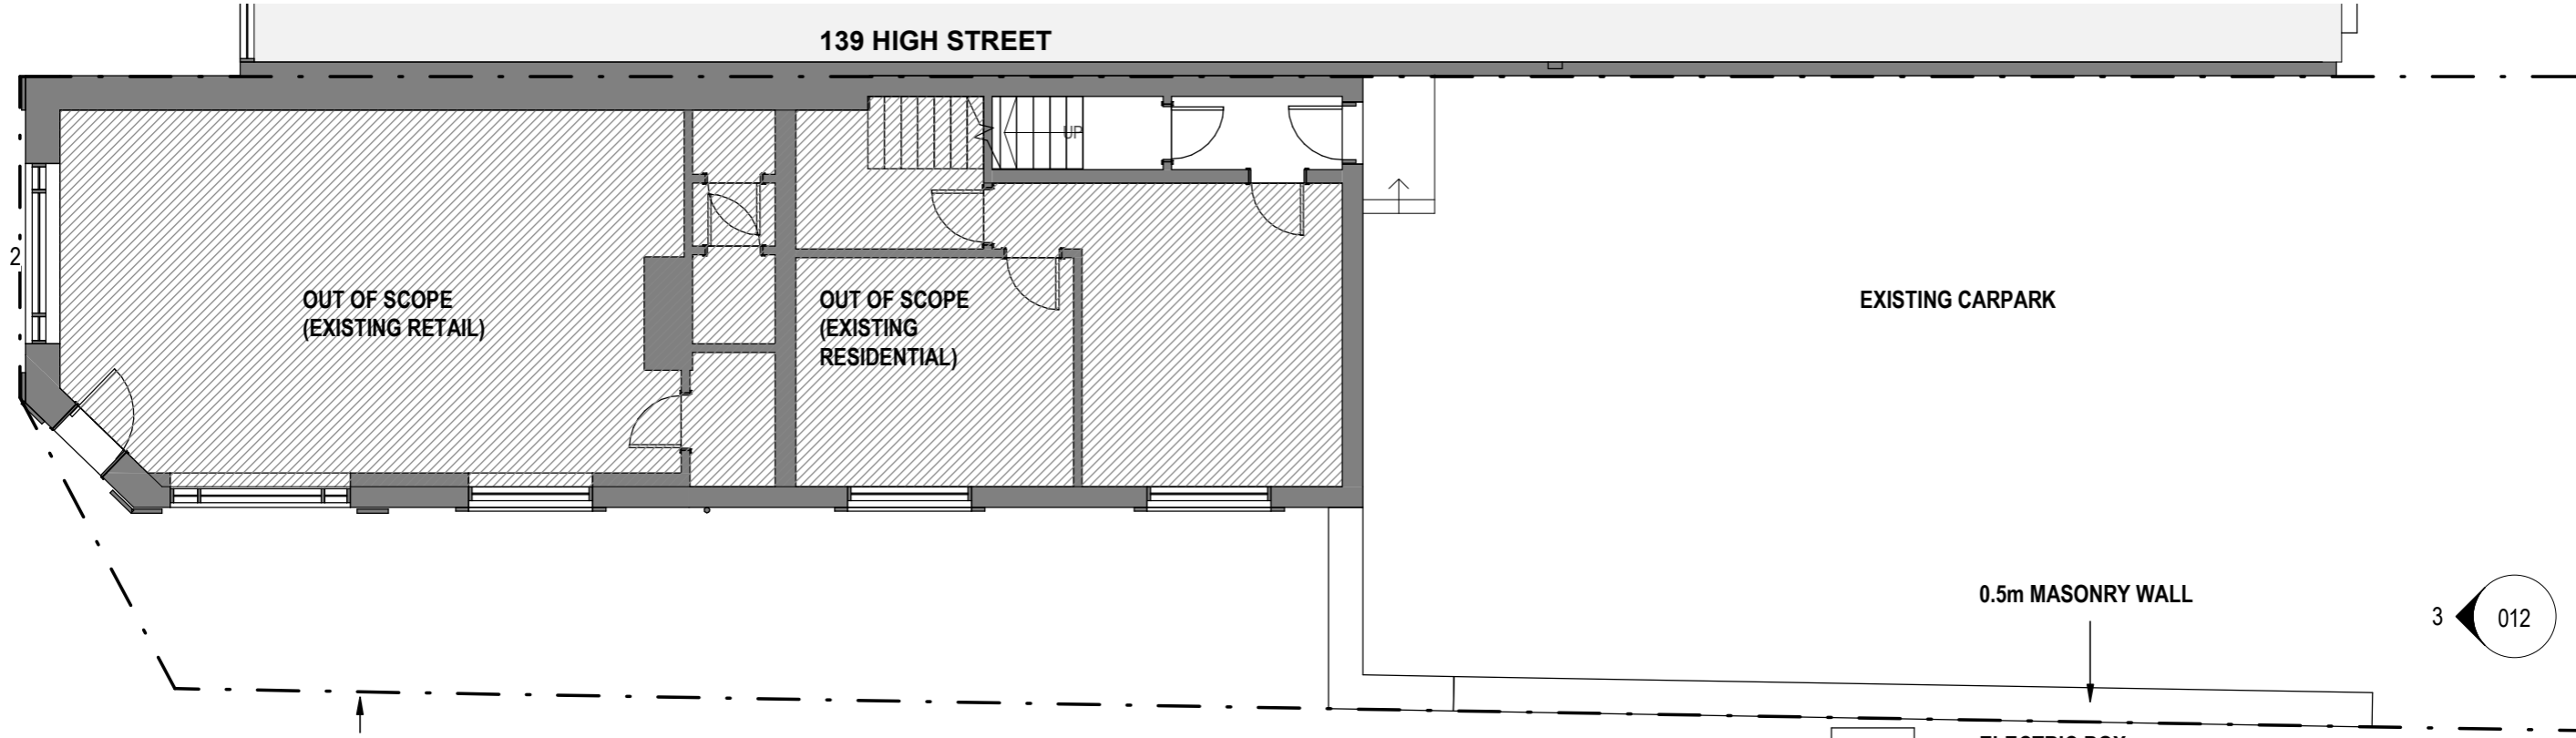

2 EXISTING GROUND FLOOR PLAN
011 SCALE 1 : 100

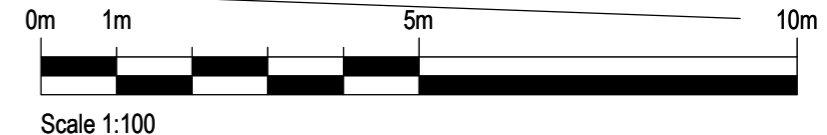

SAFETY, HEALTH AND ENVIRONMENTAL INFORMATION	
In addition to the hazards/risks normally associated with the types of work detailed on this drawing, note the following:	
CONSTRUCTION	
MAINTENANCE/CLEANING	
DECOMMISSIONING/DEMOLITION	
It is assumed that all works will be carried out by a competent contractor working, where appropriate, to an approved method statement	

Notes :

1. Drawings to be read in conjunction with all other disciplines drawings and specification documents
2. Drawings are shown for design intent only and subject to further development.
3. All dimensions are in millimetres unless otherwise specified.
4. The level of information in this drawing is issued for Planning only. The information shown should not be used for any other purpose (such as building regulations, costing or construction) unless permission is expressly given by client/architect. To be read in conjunction with Civil, Structural and MEP information. Rights for party wall and rights of light lies with the client. A specialist measured survey has not been carried out on the site. All dimensions should be checked out on site. Illustrated material subject to copyright.

Rev.	Date	Description	By	Chk'd	App'd

Drawing Status PLANNING	Suitability SO	Project Title 141 HIGH STREET			
Cryer & Coe architects 10 - 12 Gloucester Rd, Bristol, BS7 8AE Tel: 01173 634033 hello@cryerandcoe.co.uk www.cryerandcoe.co.uk		Drawing Title EXISTING GENERAL ARRANGEMENT PLANS			
		Scale 1 : 100	Designed SC 23-10-2023	Drawn SC 23-10-2023	Checked DC 23-10-2023
Client YELLOW GIRAFFE		Original Size A3	Drawing Number 011		Revision -