


100
Millimetres
10
0

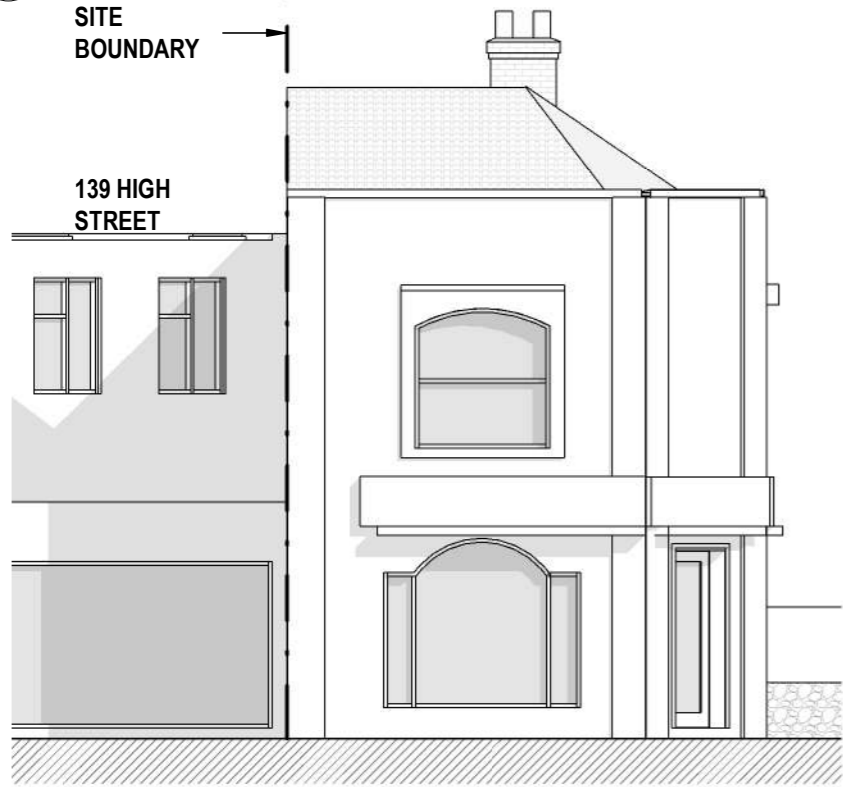


1 EXISTING EAST ELEVATION
012 SCALE 1 : 100



2 EXISTING SOUTH ELEVATION
012 SCALE 1 : 100



3 EXISTING NORTH ELEVATION
012 SCALE 1 : 100

 

Scale 1:100

SAFETY, HEALTH AND ENVIRONMENTAL INFORMATION
In addition to the hazards/risks normally associated with the types of work detailed on this drawing, note the following:
CONSTRUCTION
MAINTENANCE/CLEANING
DECOMMISSIONING/DEMOLITION
It is assumed that all works will be carried out by a competent contractor working, where appropriate, to an approved method statement

Notes :

1. Drawings to be read in conjunction with all other disciplines drawings and specification documents
2. Drawings are shown for design intent only and subject to further development.
3. All dimensions are in millimetres unless otherwise specified.
4. The level of information in this drawing is issued for Planning only. The information shown should not be used for any other purpose (such as building regulations, costing or construction) unless permission is expressly given by client/architect. To be read in conjunction with Civil, Structural and MEP information. Rights for party wall and rights of light lies with the client. A specialist measured survey has not been carried out on the site. All dimensions should be checked out on site. Illustrated material subject to copyright.

Rev.	Date	Description	By	Chk'd	App'd

- MATERIALS:**
- ROOF - CLAY TILES
 - WALLS - OFF WHITE RENDER & STONE
 - WINDOWS & DOORS - WHITE UPVC
 - RAINWATER GOODS - BLACK UPVC
 - BELOW DPC - OFF WHITE RENDER

Drawing Status PLANNING	Suitability S0	Project Title 141 HIGH STREET																
Cryer & Coe architects 10 - 12 Gloucester Rd, Third Floor, Bristol, BS7 8AE Tel: 01173 634033 hello@cryerandcoe.co.uk www.cryerandcoe.co.uk		Drawing Title EXISTING ELEVATIONS SHEET 1																
Client YELLOW GIRAFFE	Scale 1 : 100	<table border="1"> <tr> <th>Designed</th> <th>Drawn</th> <th>Checked</th> <th>Authorised</th> </tr> <tr> <td>SC</td> <td>SC</td> <td>DC</td> <td>DC</td> </tr> <tr> <th>Date</th> <th>Date</th> <th>Date</th> <th>Date</th> </tr> <tr> <td>25-10-2023</td> <td>25-10-2023</td> <td>25-10-2023</td> <td>25-10-2023</td> </tr> </table>	Designed	Drawn	Checked	Authorised	SC	SC	DC	DC	Date	Date	Date	Date	25-10-2023	25-10-2023	25-10-2023	25-10-2023
Designed	Drawn	Checked	Authorised															
SC	SC	DC	DC															
Date	Date	Date	Date															
25-10-2023	25-10-2023	25-10-2023	25-10-2023															
Original Size A3	Drawing Number 012	Revision -																