



First Floor Plan

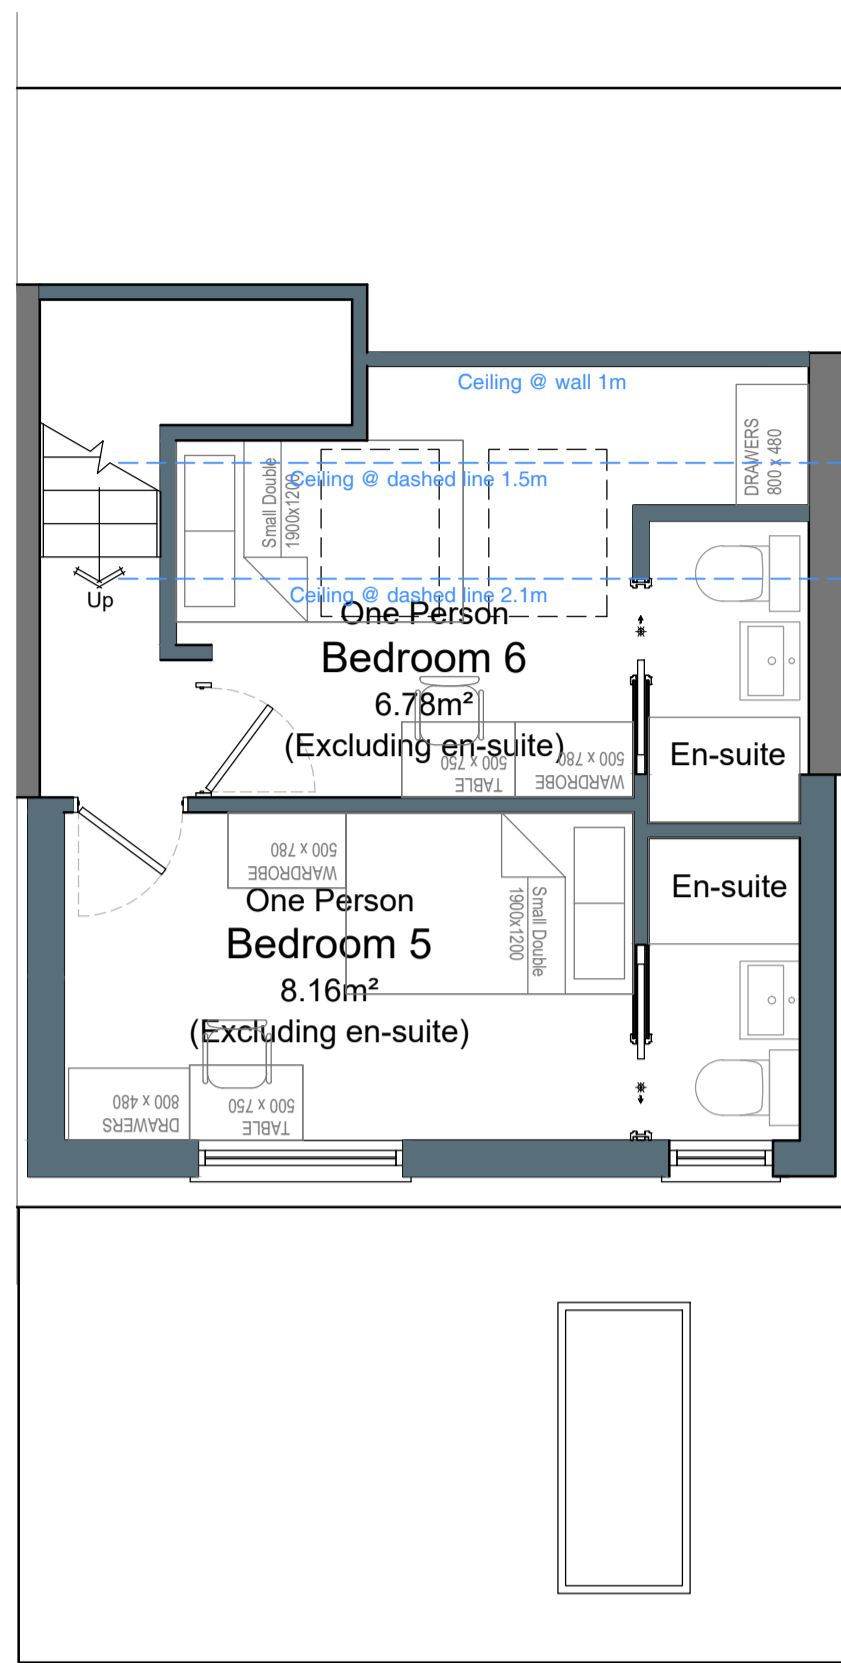


Second Floor Plan

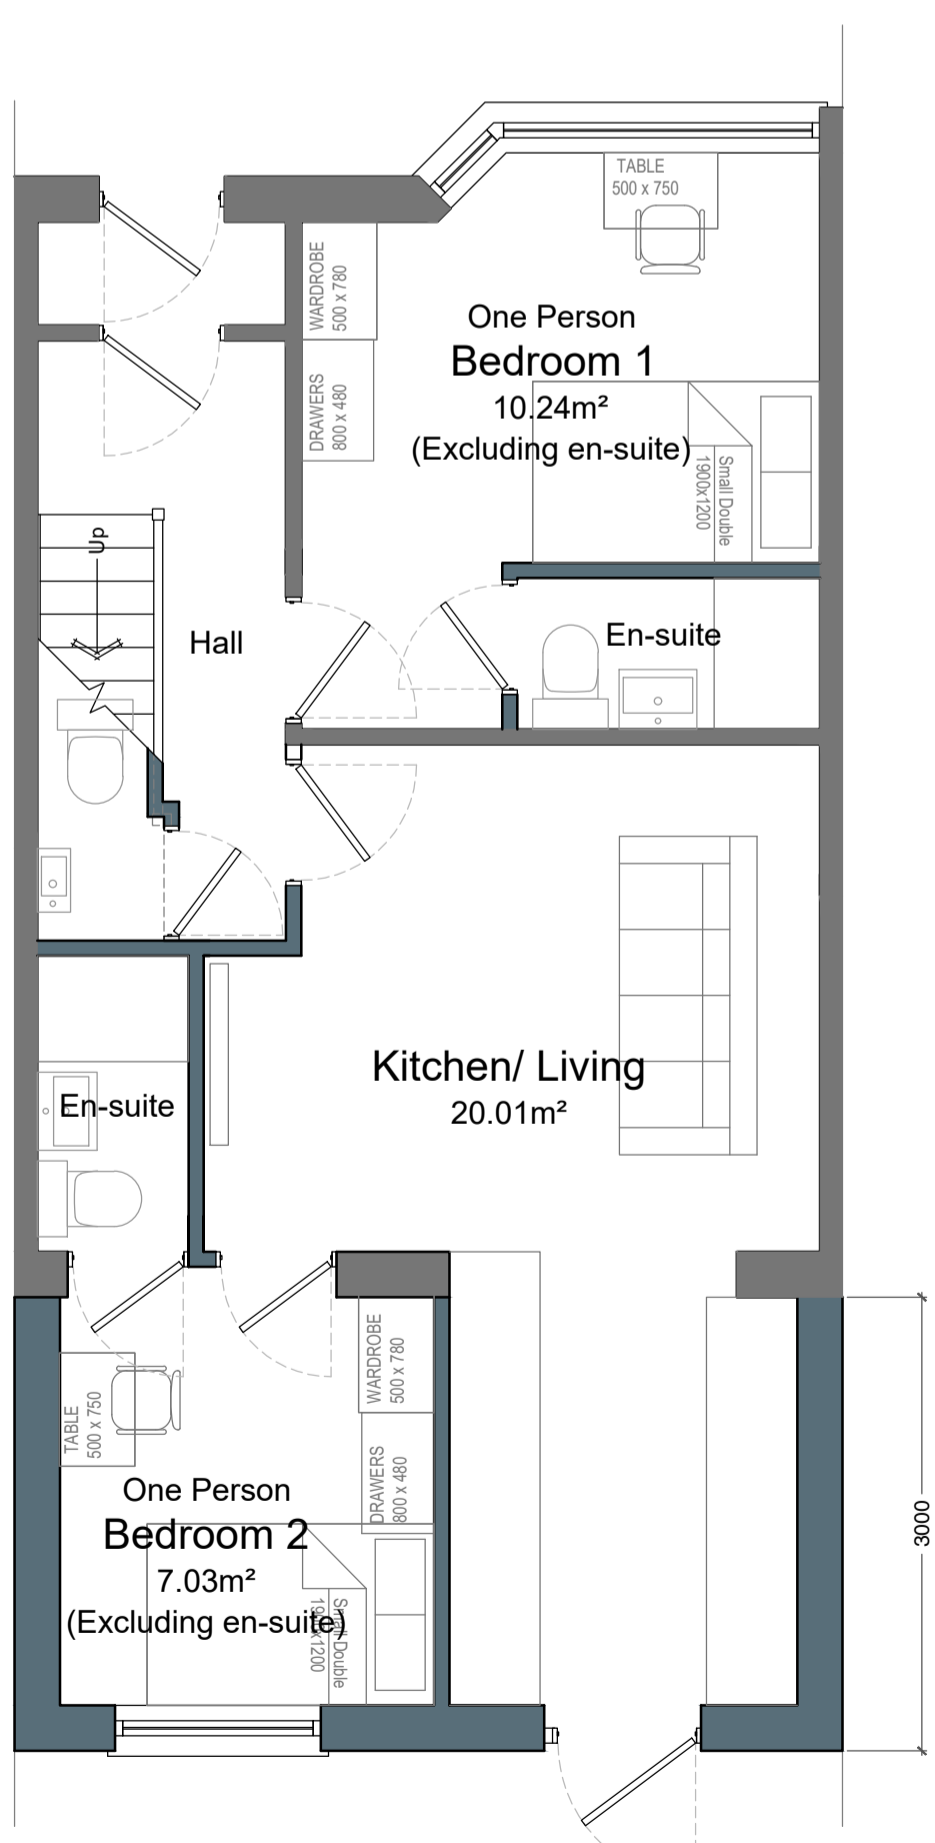


Ground Floor Plan




Front Elevation

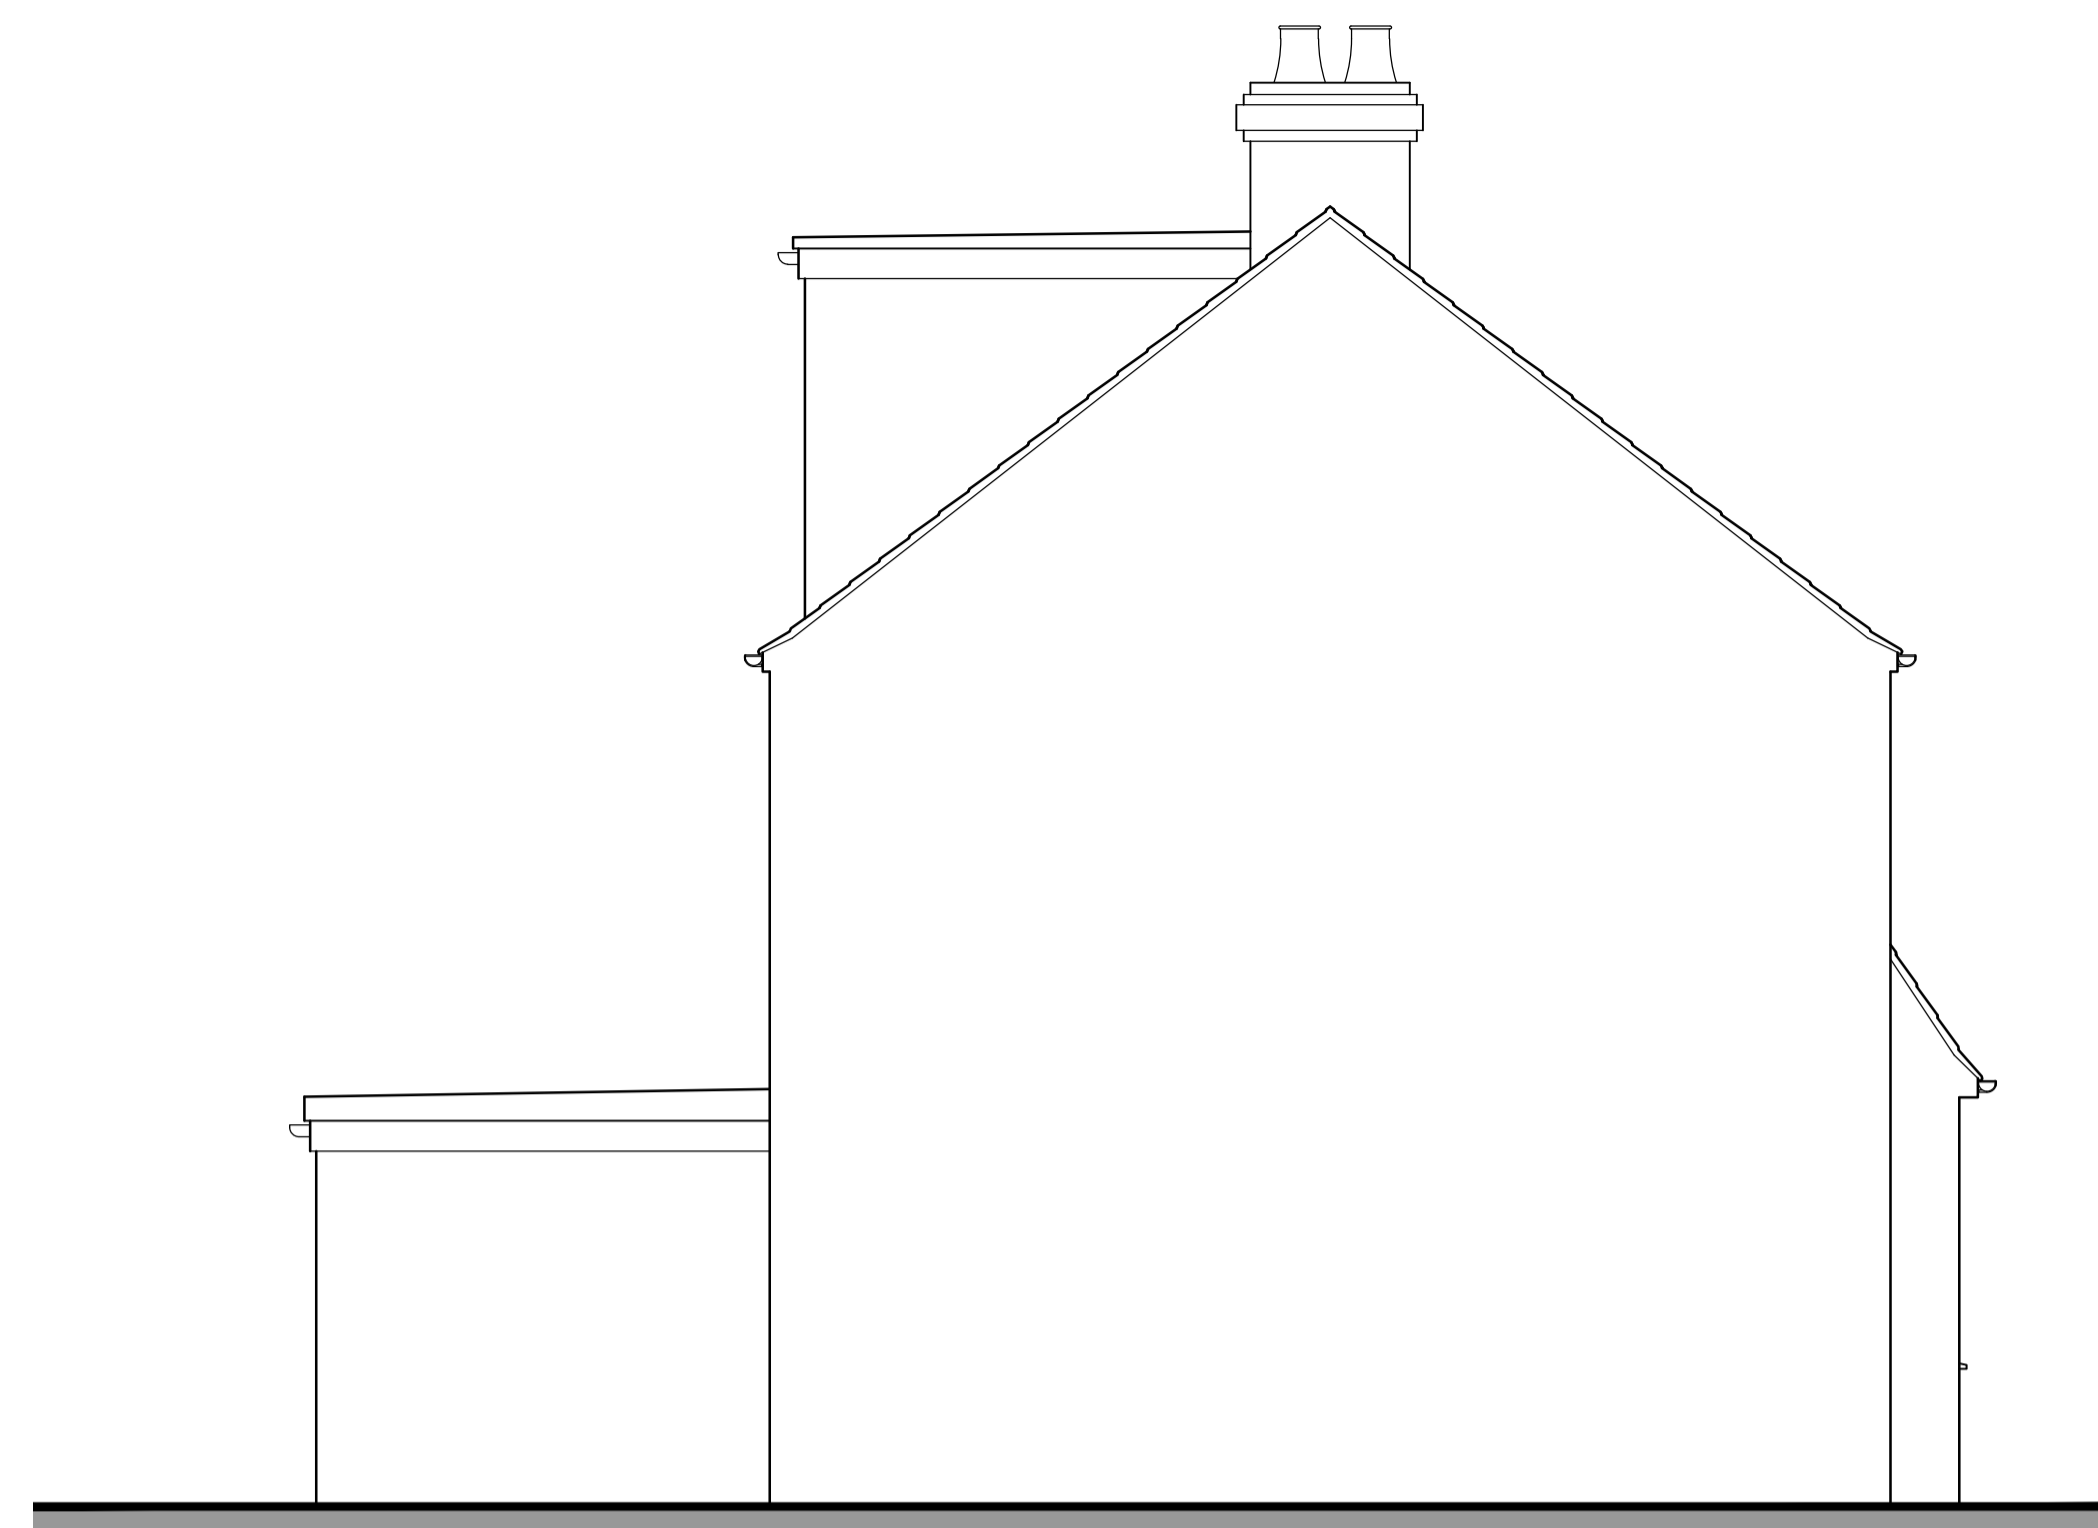

Side Elevation/ Section

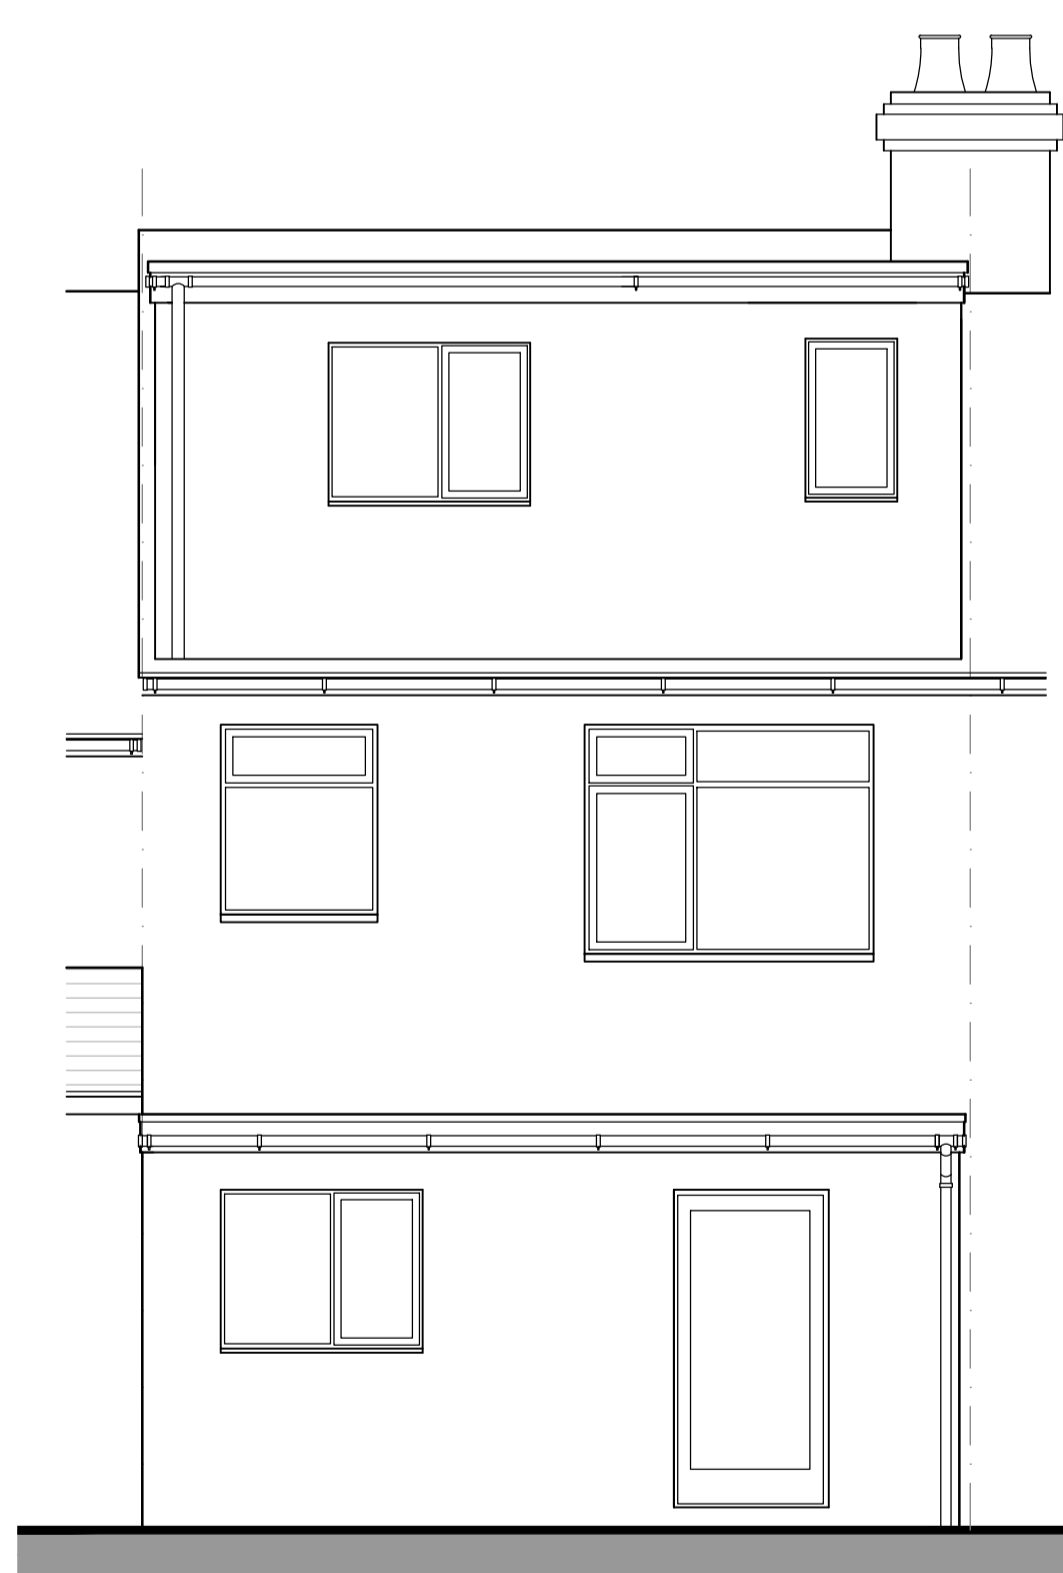

Rear Elevation

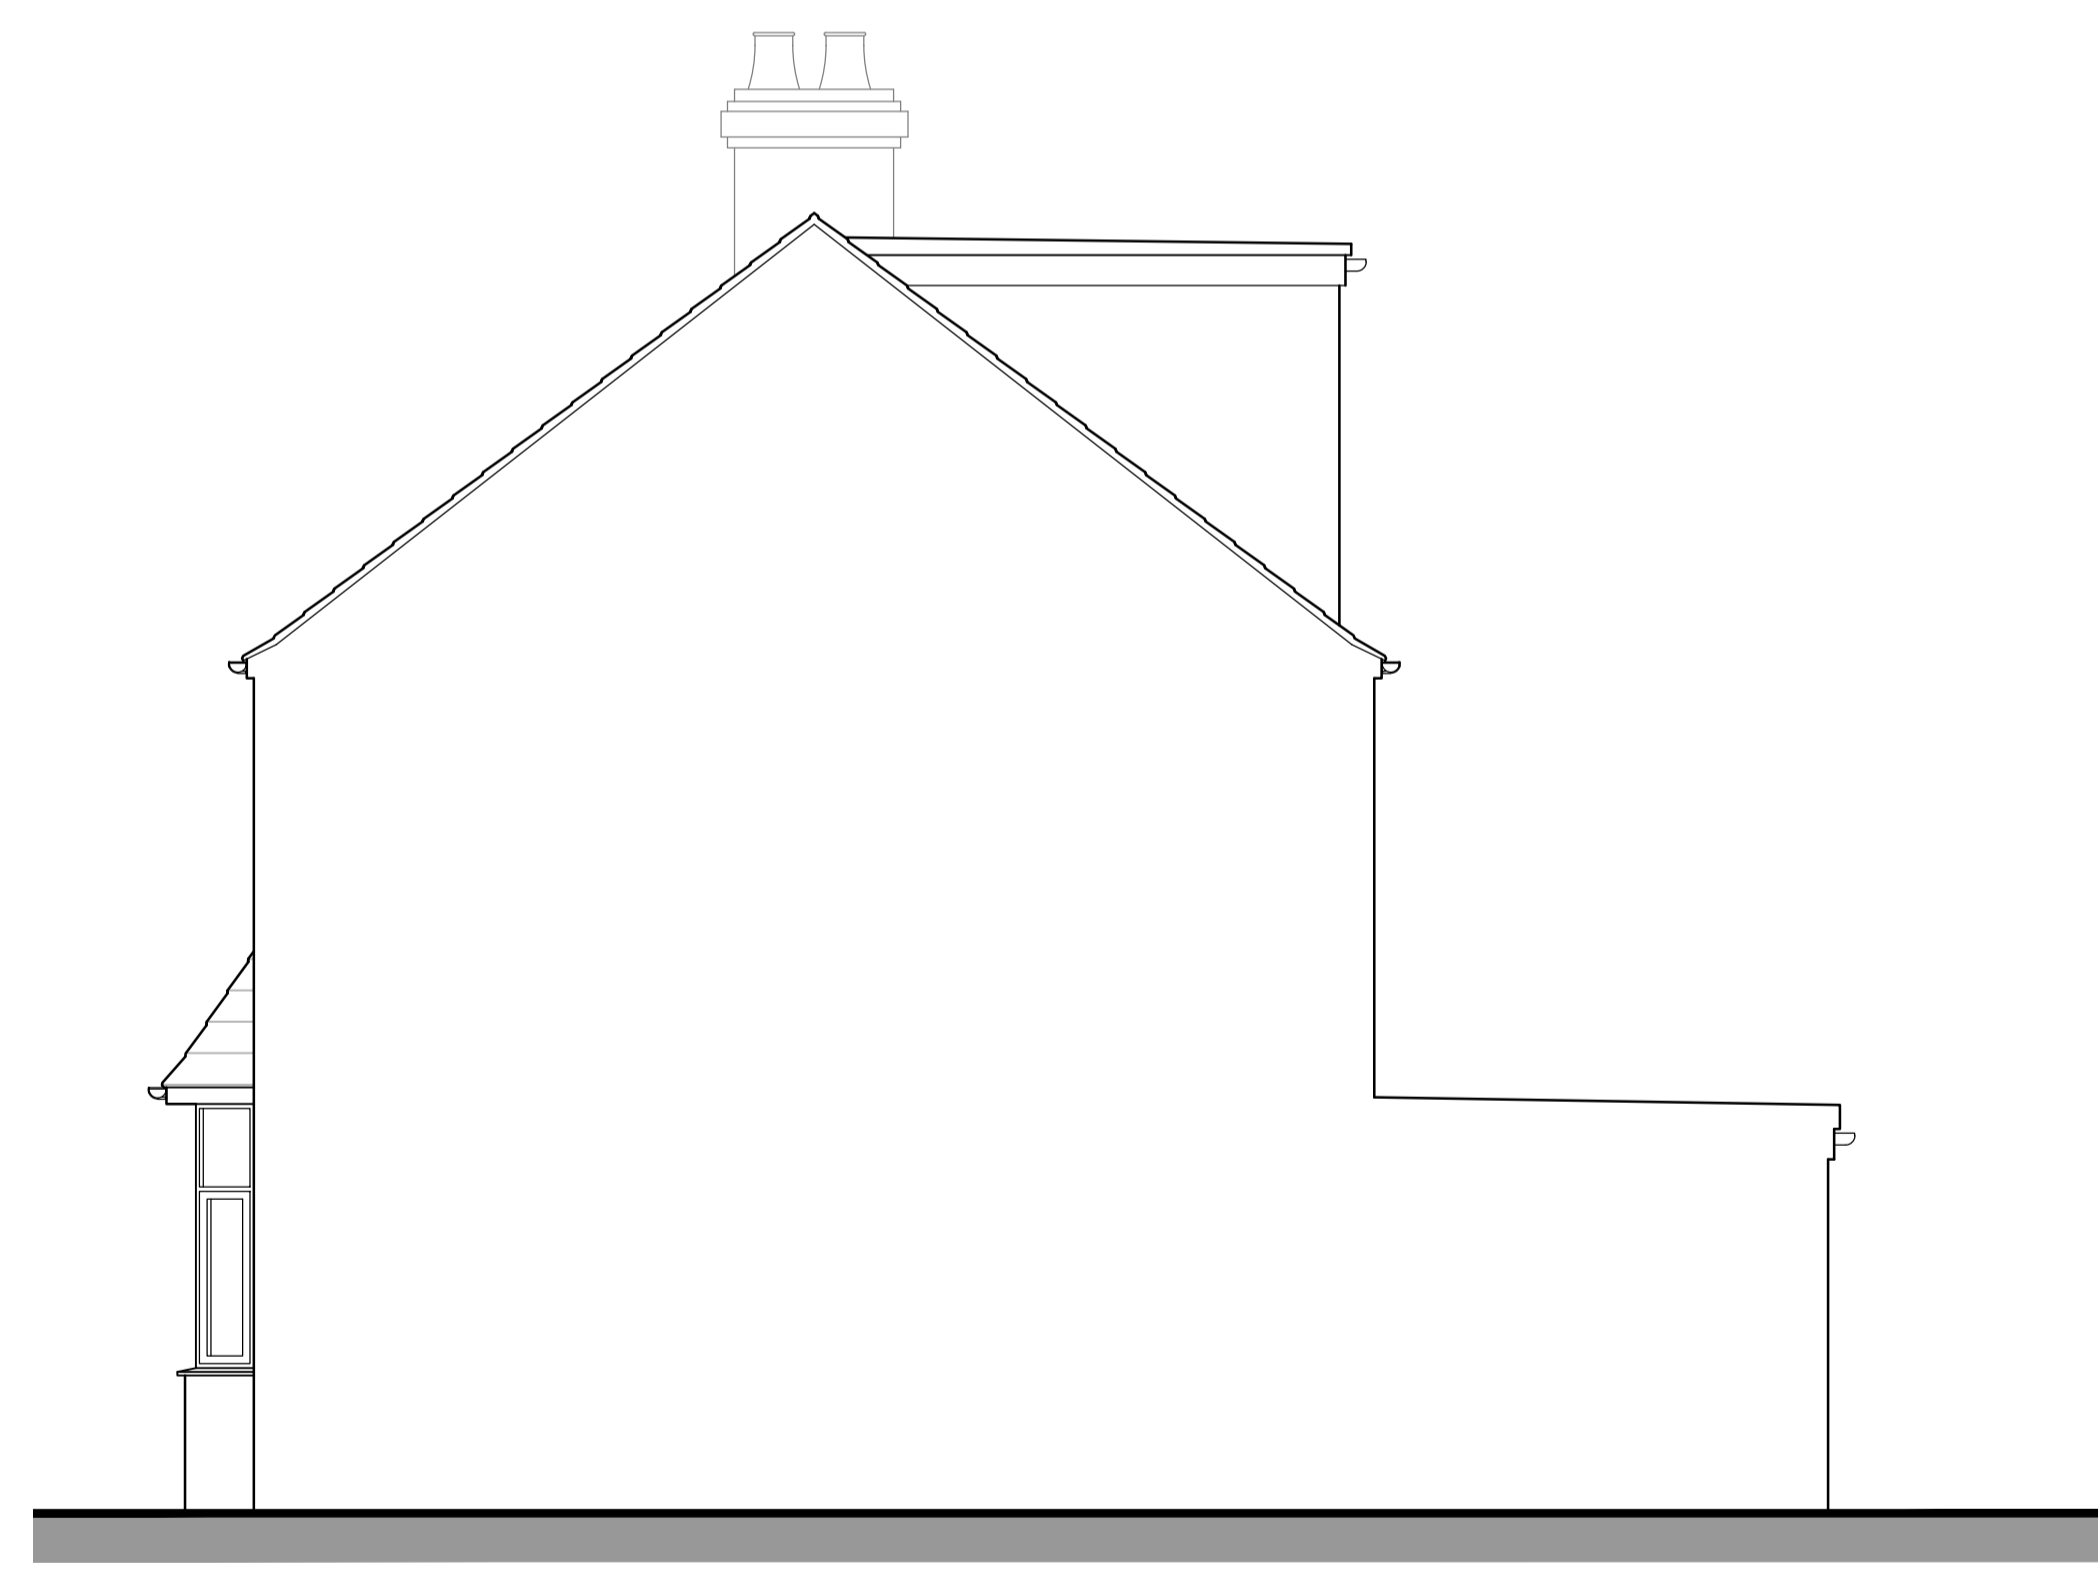

Side Elevation/ Section

PROJECT: 35 Siston Way Kingswood		
TITLE: Proposed Plans & Elevations HMO		
SCALE: 1:50 @ A1	DATE: Sep 2023	DRAWN BY: JM
DRAWING NUMBER: 4210.PL.04	REVISION: A	

