



First Floor Plan




Front Elevation

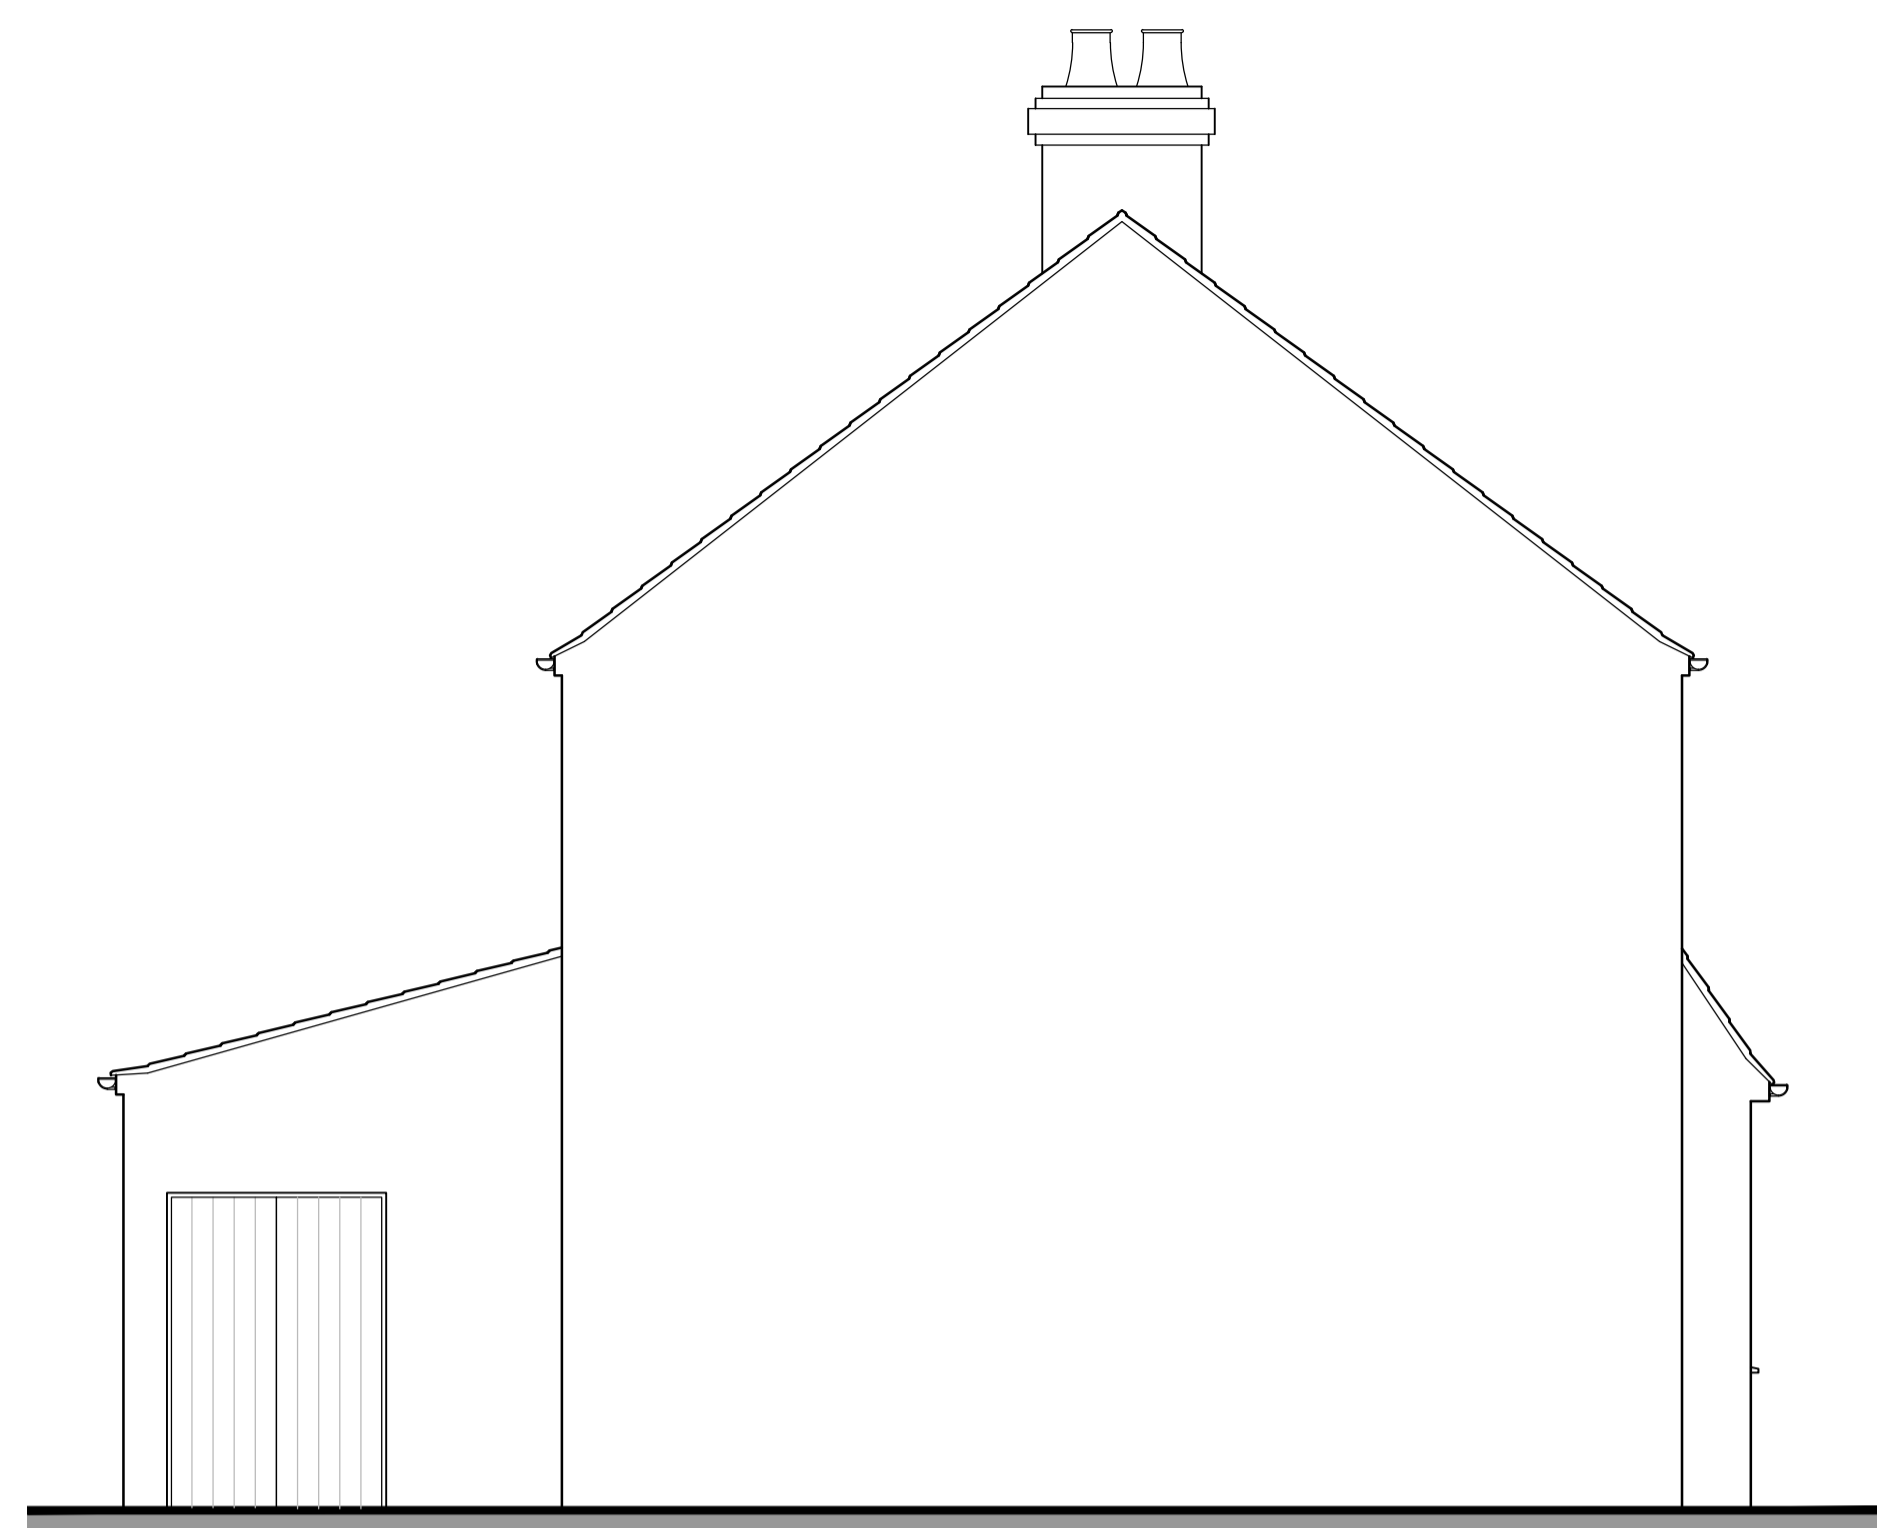


Side Elevation/ Section

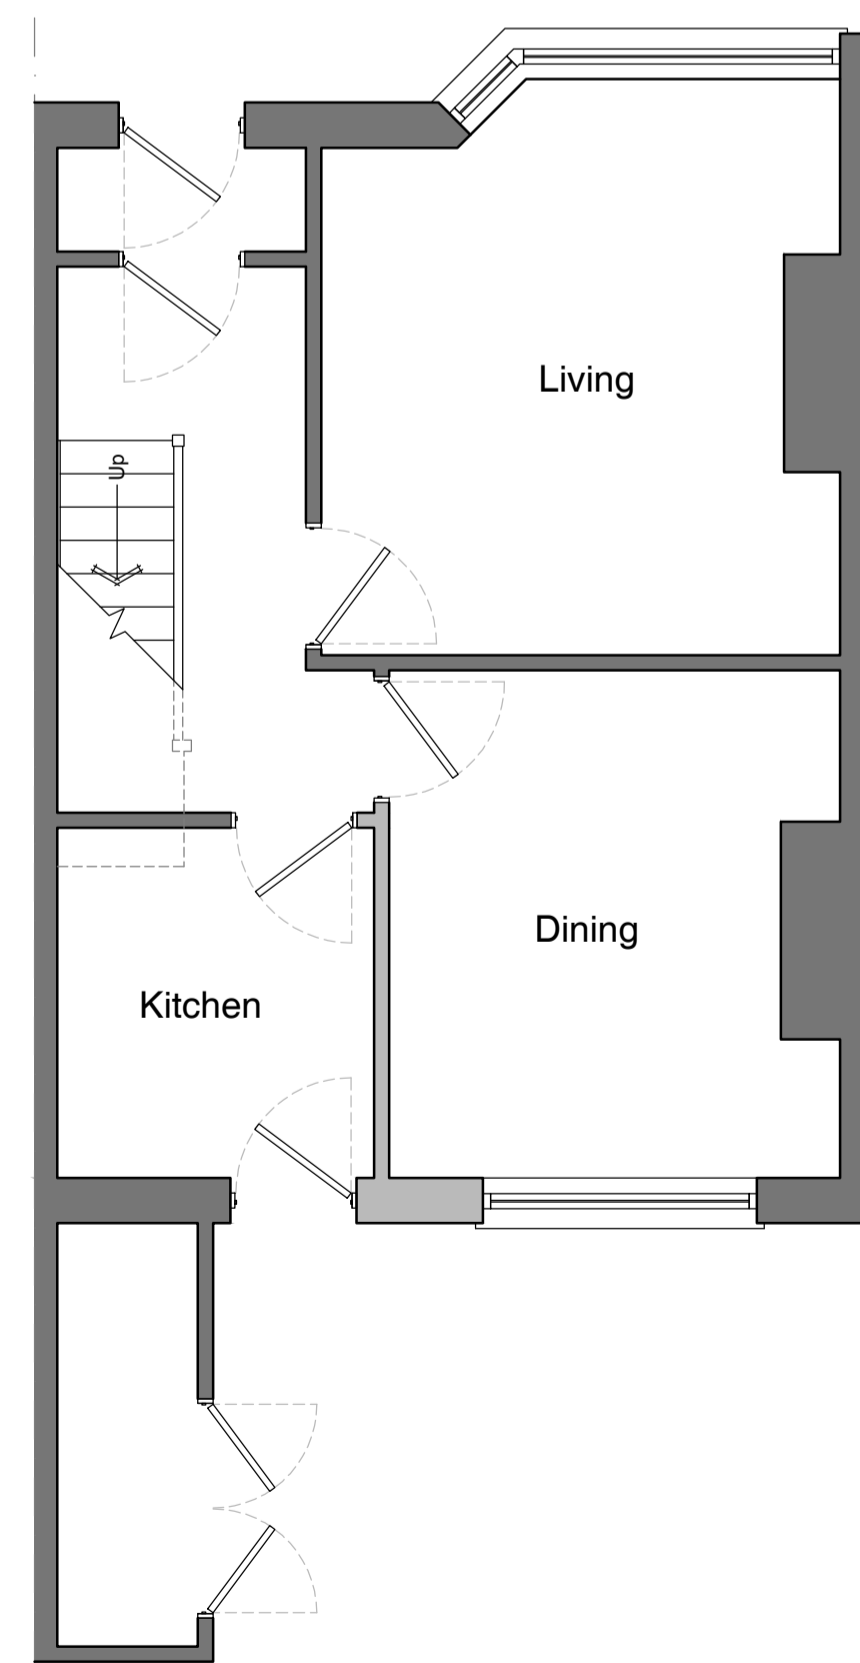

Ground Floor Plan

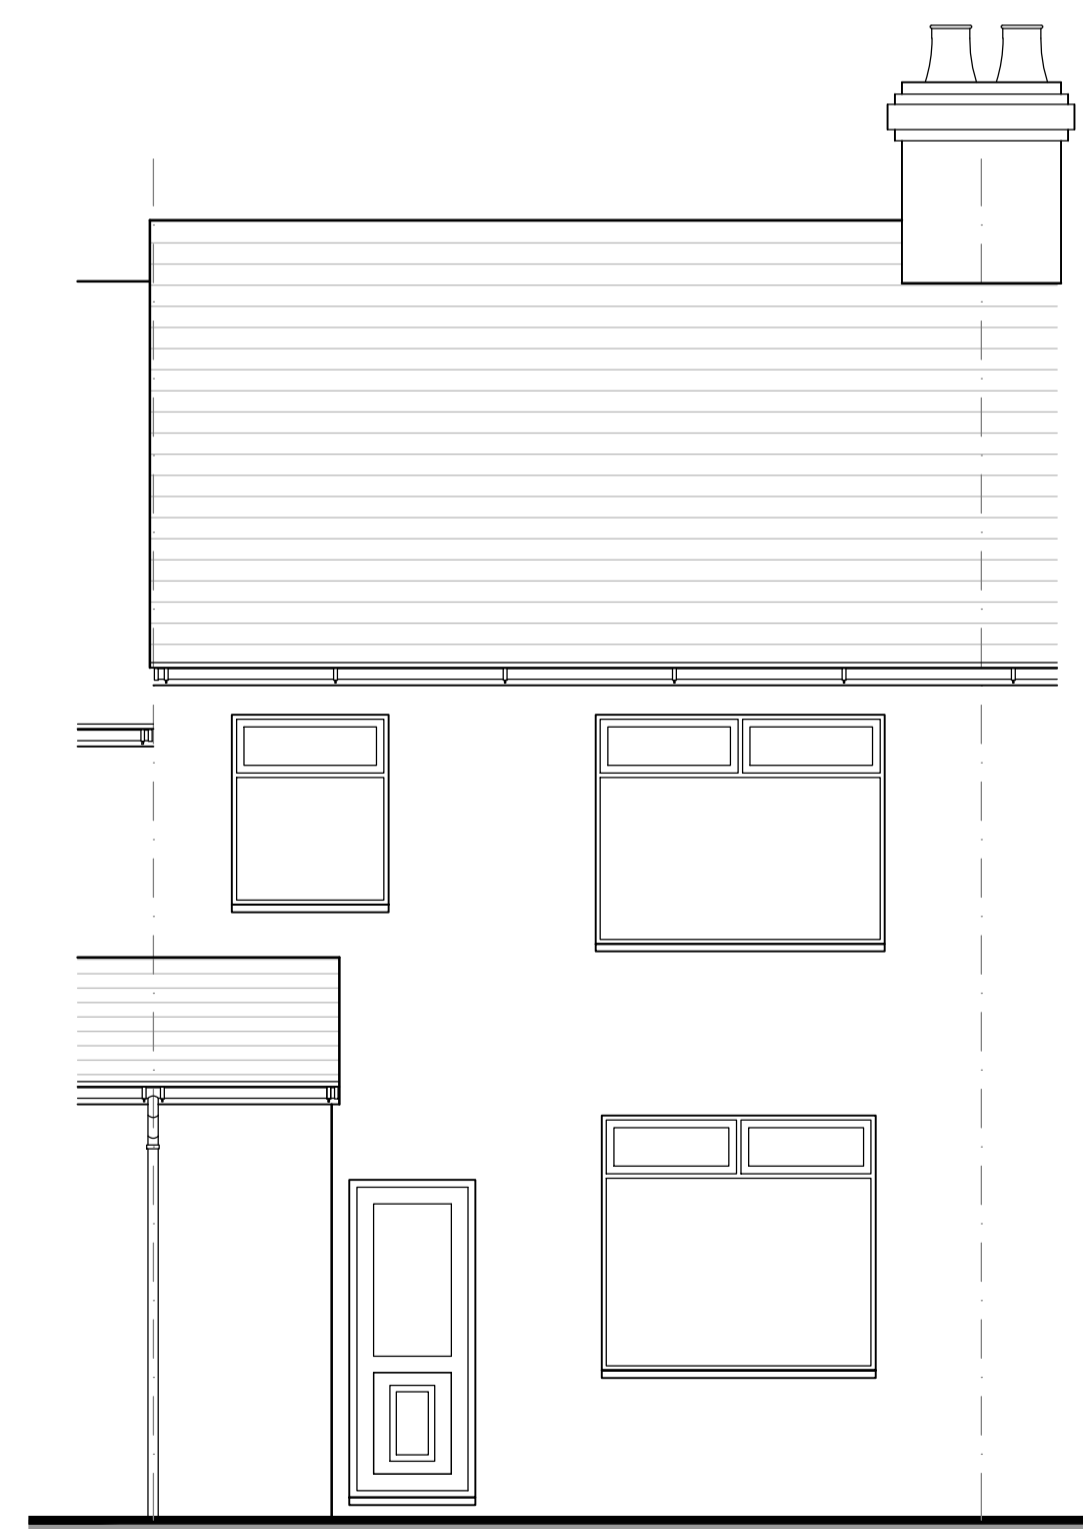

Rear Elevation

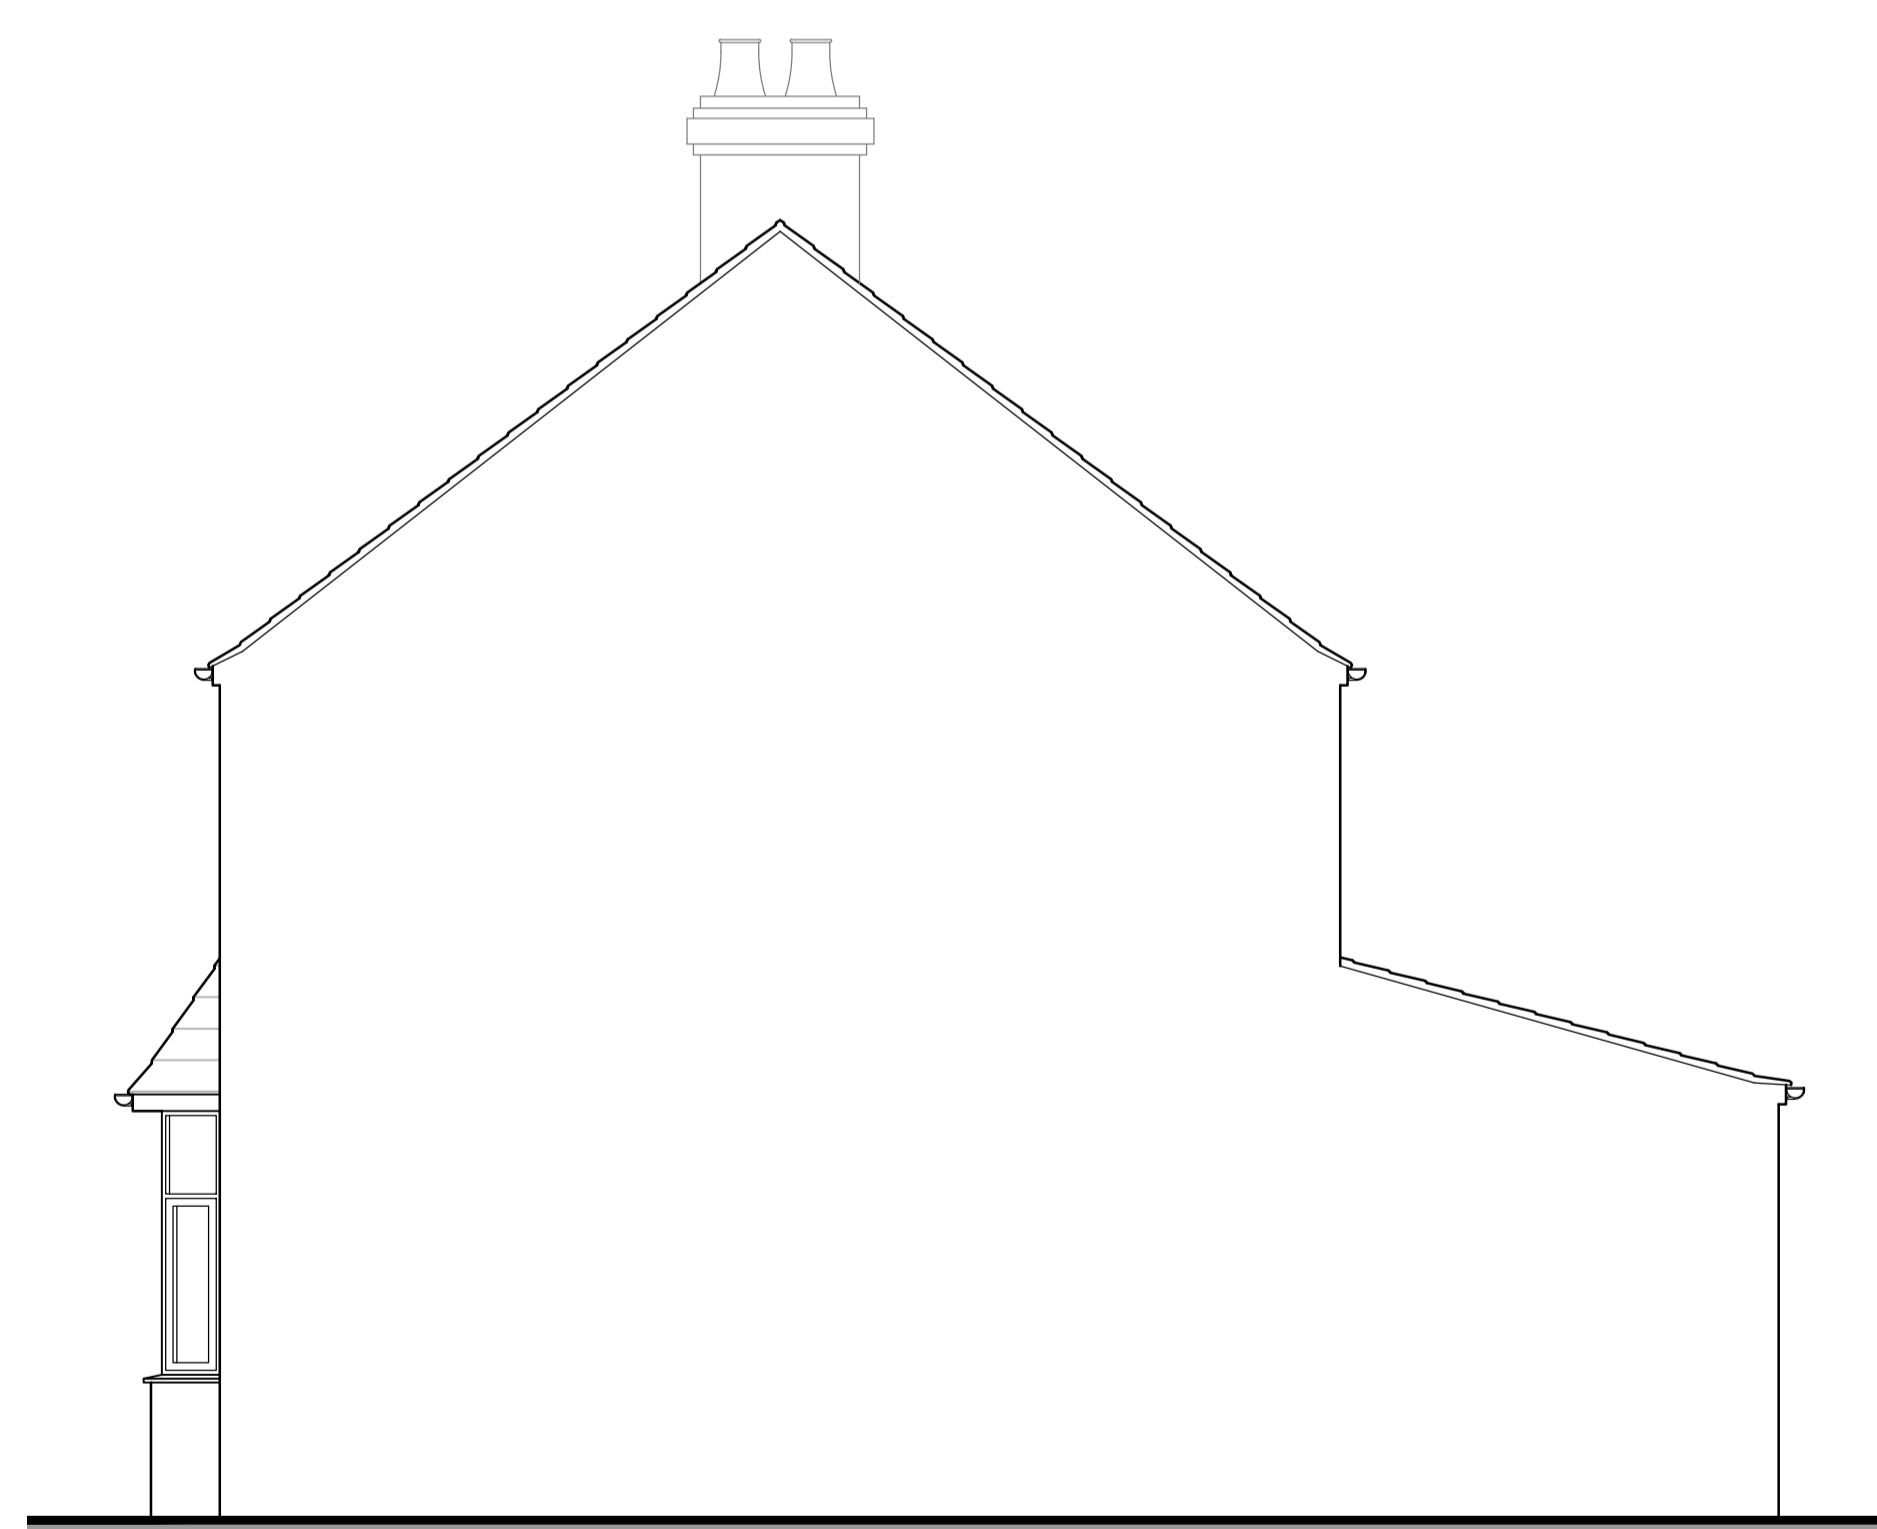

Side Elevation/ Section

PROJECT:
 35 Syston Way
 Kingswood

TITLE:
 Existing Plans &
 Elevations

SCALE: 1:50 @ A1 DATE: Sep' 2023 DRAWN BY: JM

DRAWING NUMBER: 4210.PL.03 REVISION:

