




1 PROPOSED FRONT ELEVATION
1 : 50




2 PROPOSED SIDE ELEVATION 2
1 : 50



Vision | DESIGN | Group
Engineering Consultancy

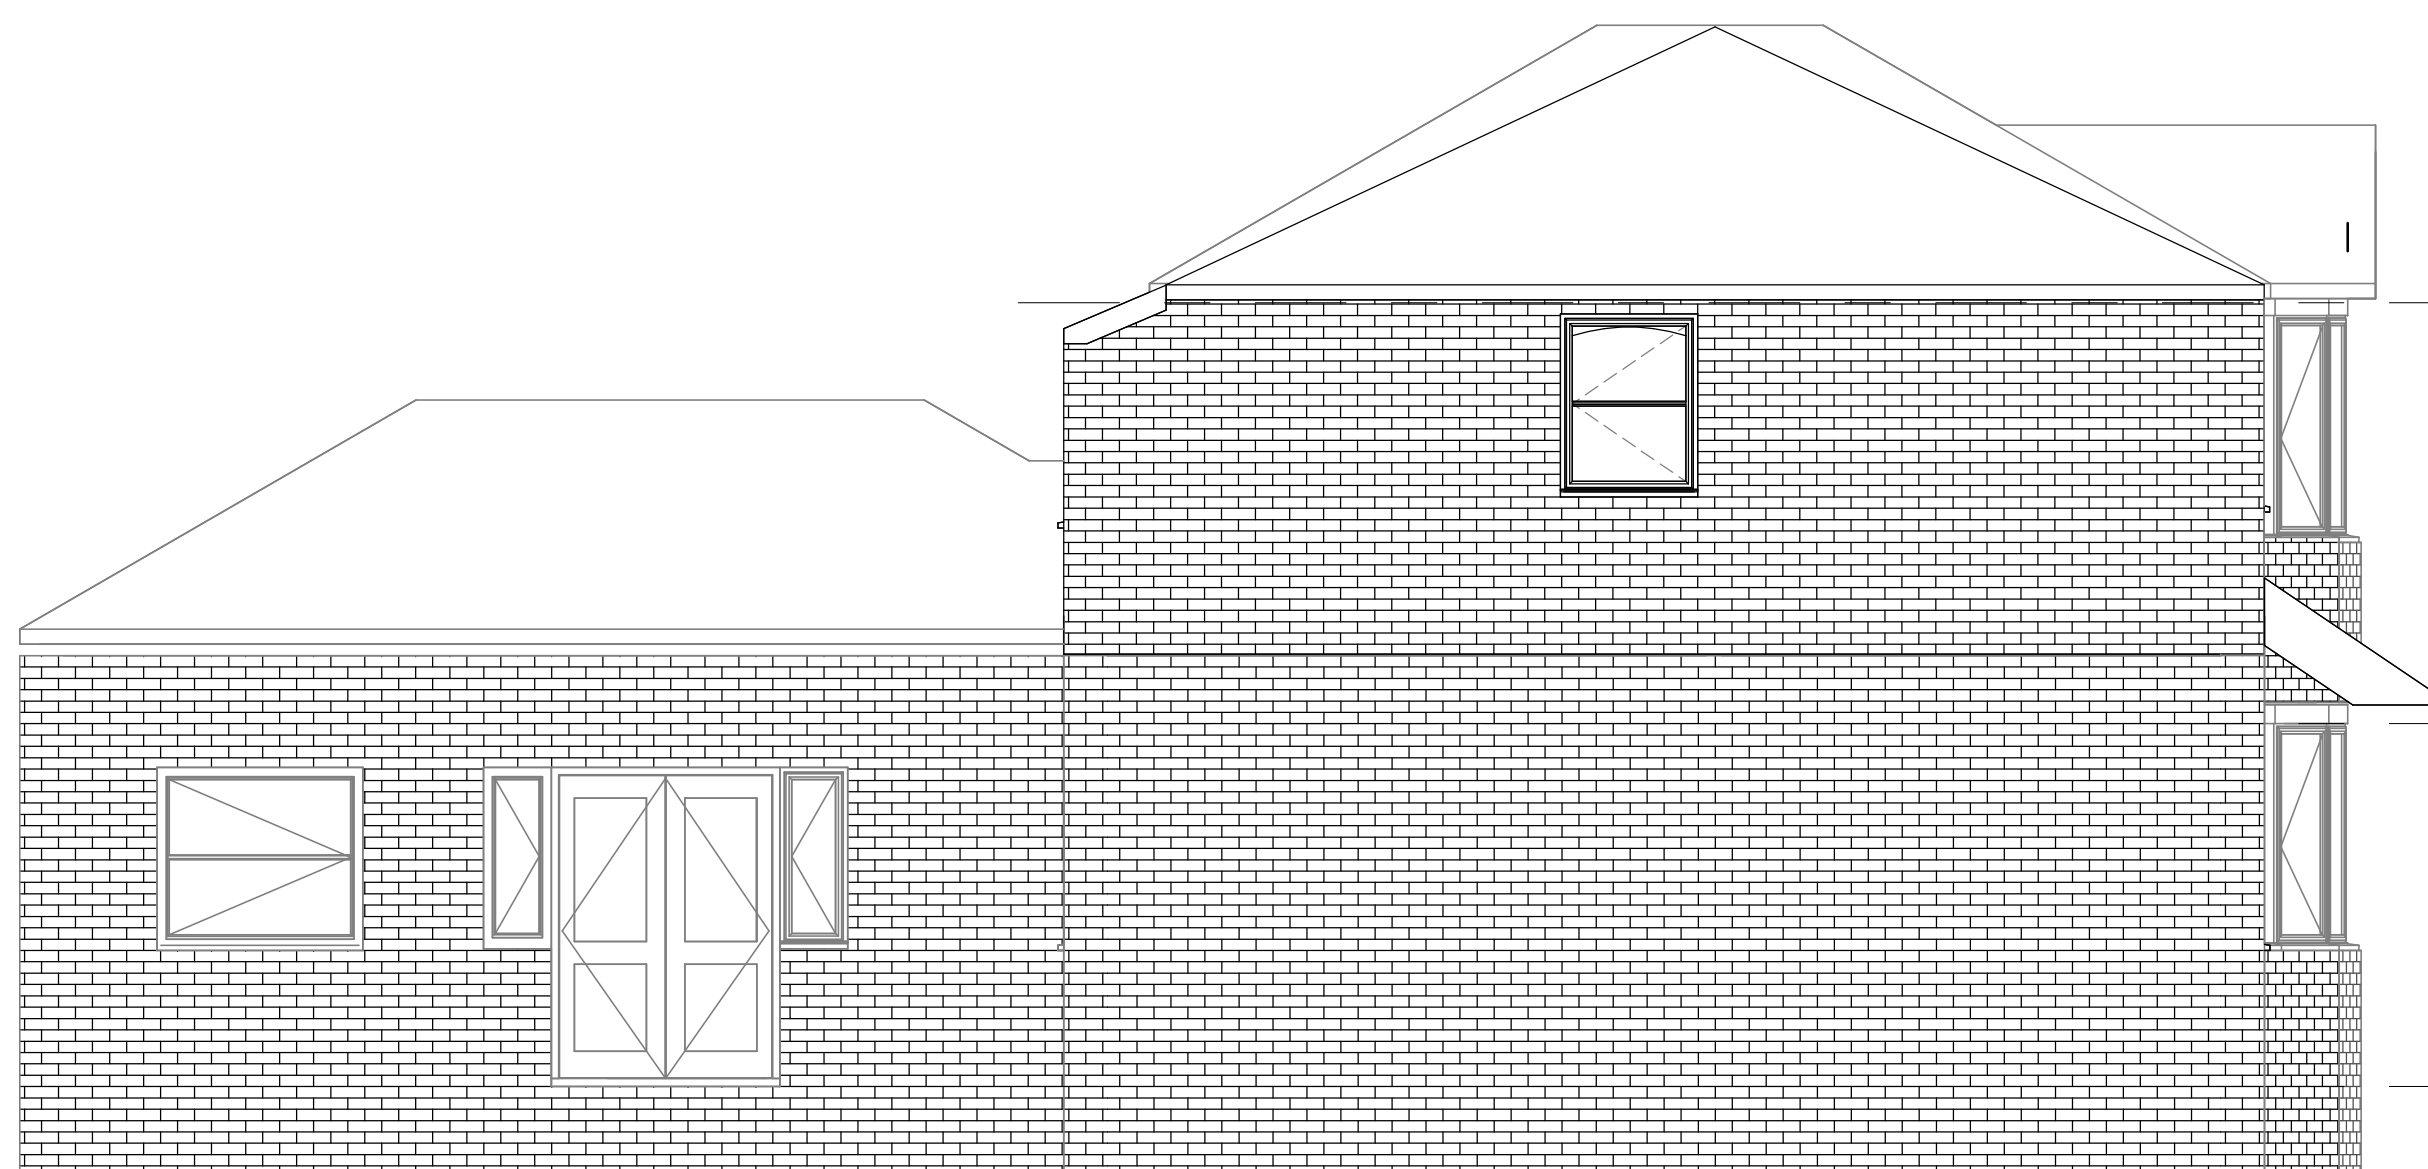

3 PROPOSED SIDE ELEVATION 1
1 : 50

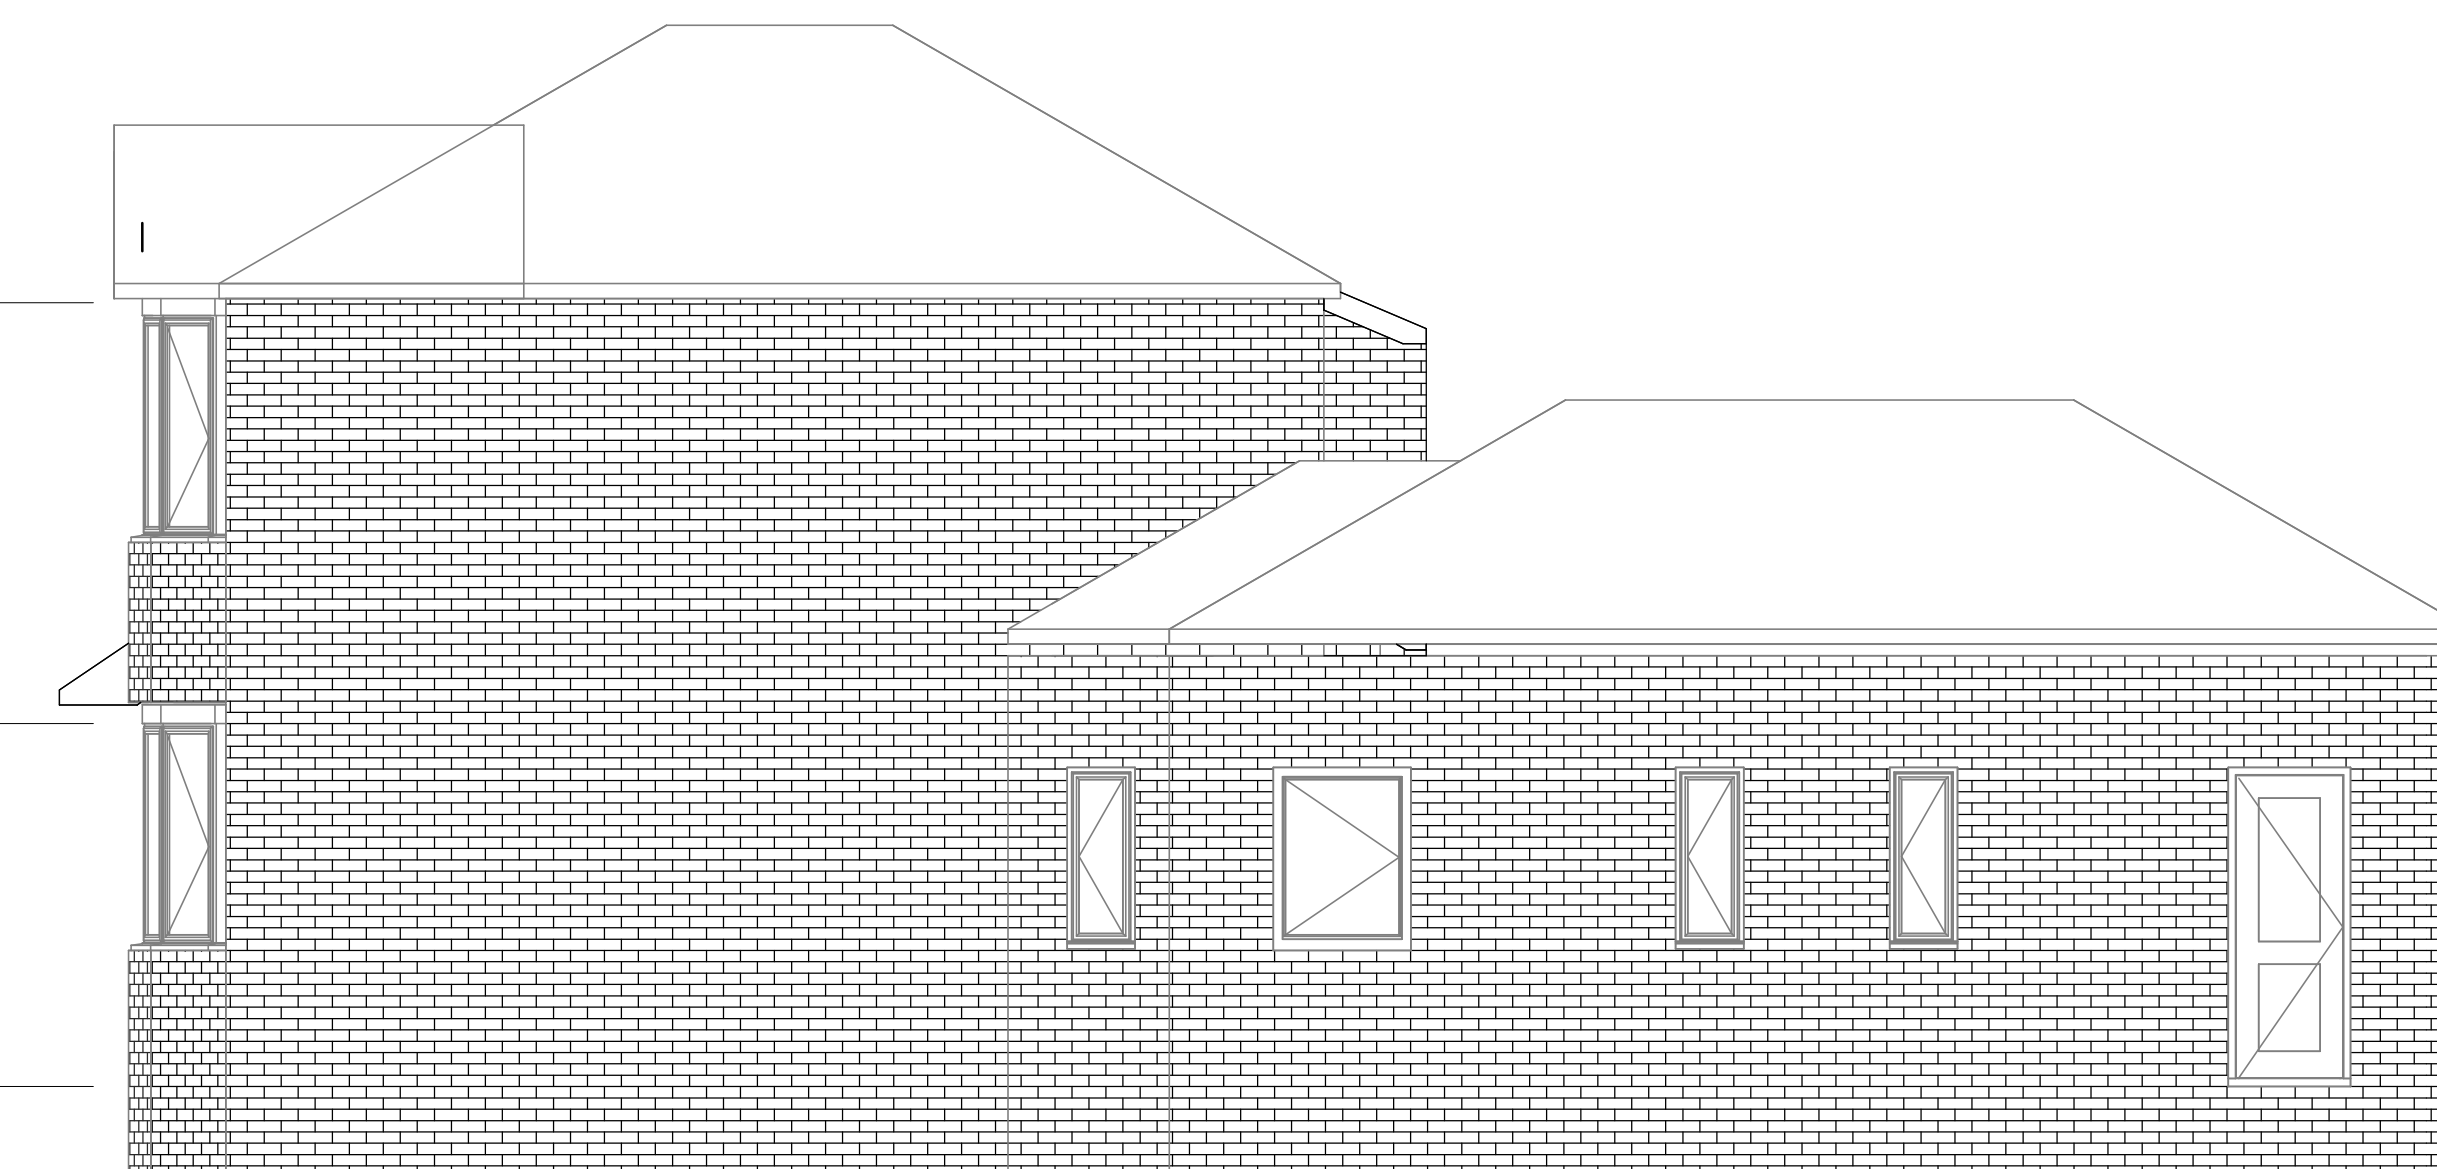

4 PROPOSED REAR ELEVATION
1 : 50

Rev	Description	Date
1	PLANNING SUBMISSION	23/11/23

CODE	SUITABILITY DESCRIPTION	
I	PLANNING SUBMISSION	
STATUS	PURPOSE OF ISSUE	
S2	PLANNING SUBMISSION	
PROJECT		
6 SANDRINGHAM CLOSE, DENTON, M34 2NT		
TITLE		
PROPOSED ELEVATIONS		
CLIENT		
6 SANDRINGHAM CLOSE, DENTON, M34 2NT		
DRAWN BY	CHECKED BY	DATE
MW	MW	17/11/23
SCALE (@ A1)	PROJECT NUMBER	
1 : 50	MCS2185	
DRAWING NUMBER	REV	
A114	1	