


1 EXISTING SITE PLAN 01
SCALE 1:200

2 PROPOSED SITE PLAN 01
SCALE 1:200

3 SITE LOCATION PLAN
1 : 1250

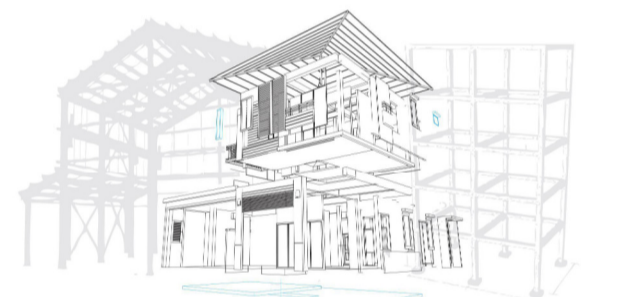

Vision | DESIGN | Group
Engineering Consultancy

Rev	Description	Date
1	PLANNING SUBMISSION	23/11/23

CODE	SUITABILITY DESCRIPTION
I	PLANNING SUBMISSION
STATUS	PURPOSE OF ISSUE
S2	PLANNING SUBMISSION

PROJECT
**6 SANDRINGHAM CLOSE,
DENTON, M34 2NT**

TITLE
**LOCATION PLAN, EXISTING AND
NEW SITE PLAN**

CLIENT
**6 SANDRINGHAM CLOSE,
DENTON, M34 2NT**

DRAWN BY M.WALSH	CHECKED BY M.WALSH	DATE 17/11/23
---------------------	-----------------------	------------------

SCALE (@ A1) 1 : 1250	PROJECT NUMBER MCS2185
--------------------------	---------------------------

DRAWING NUMBER A100	REV 1
------------------------	----------