




1 PROPOSED GROUND FLOOR PLAN
1 : 50

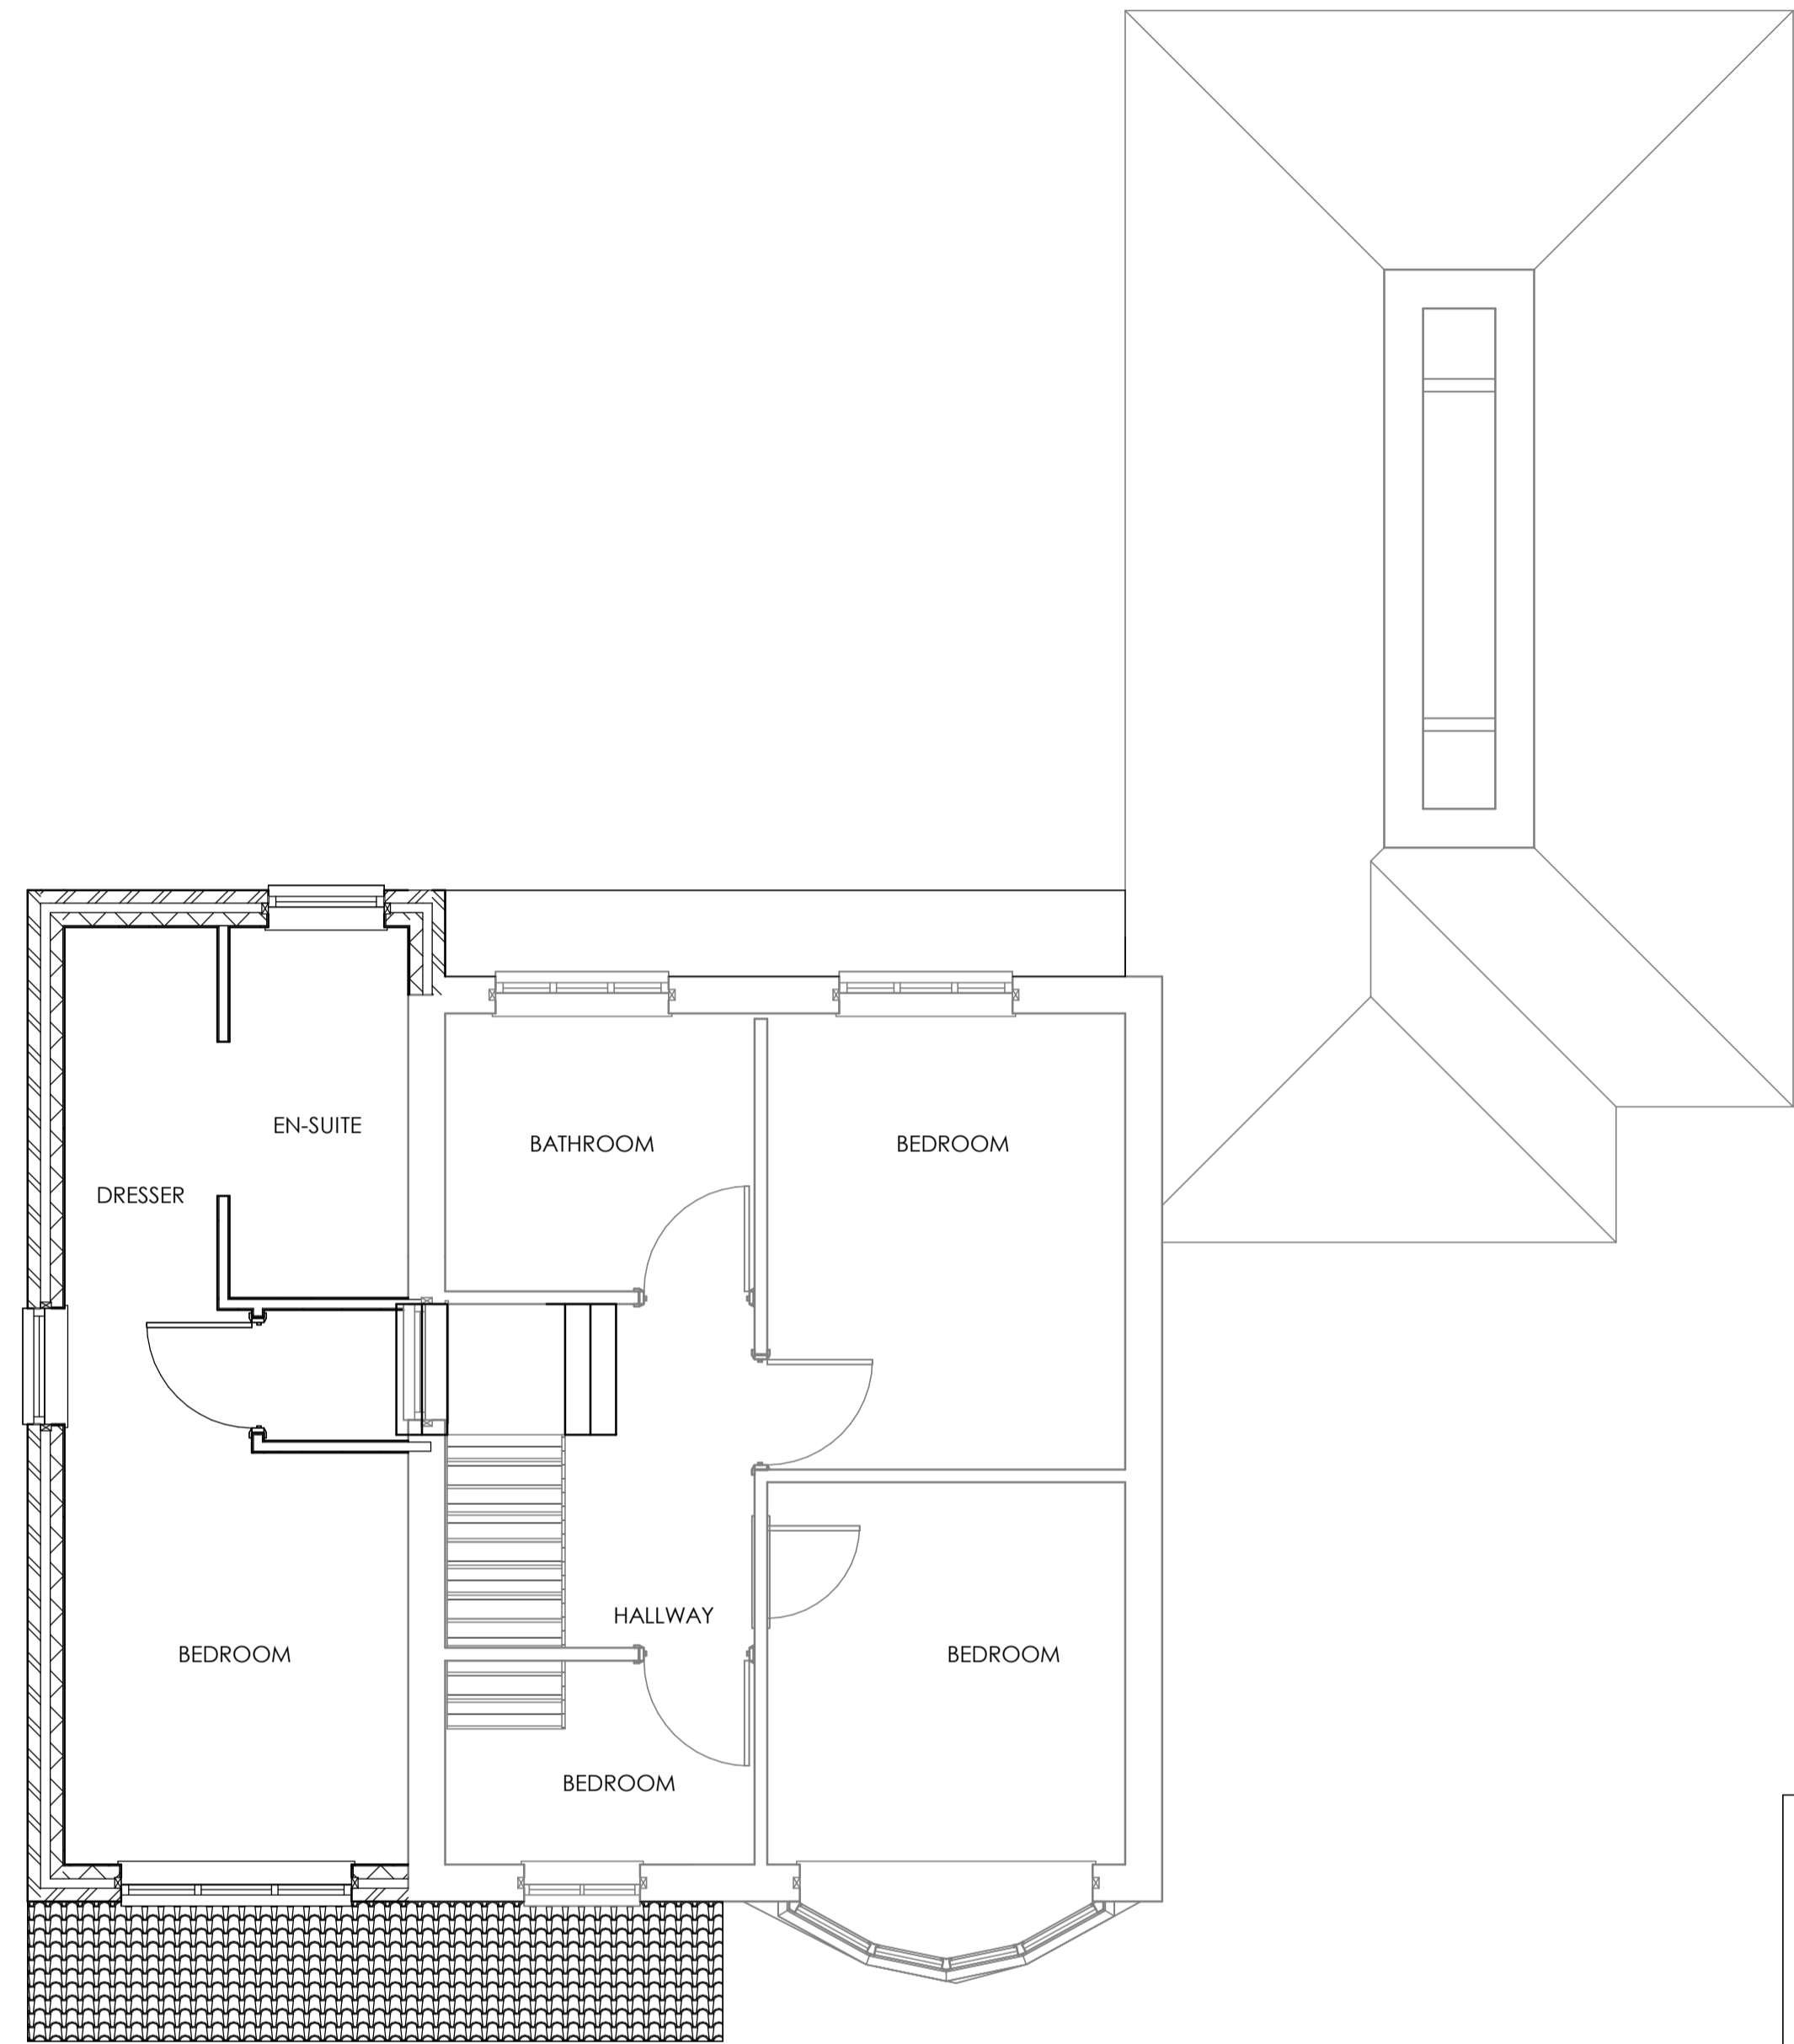

2 PROPOSED FIRST FLOOR PLAN
1 : 50

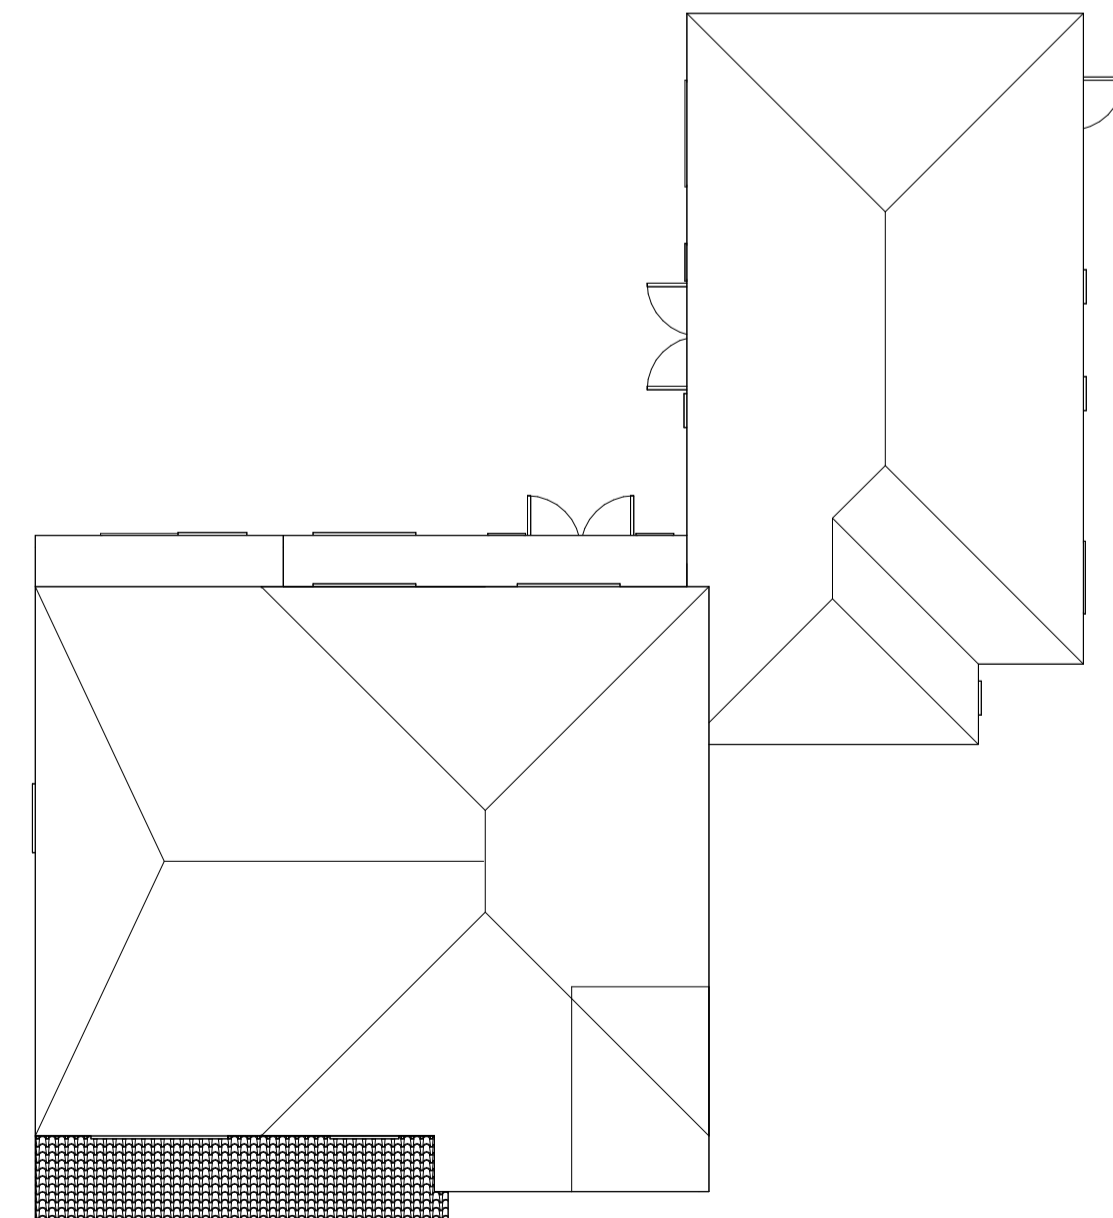

4 PROPOSED ROOF PLAN
1 : 100

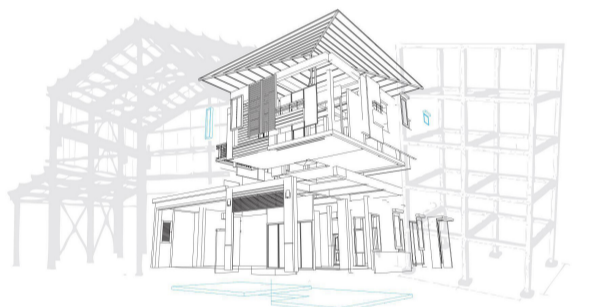

Vision | DESIGN | Group
Engineering Consultancy

Rev	Description	Date
1	PLANNING SUBMISSION	23/11/23
CODE	SUITABILITY DESCRIPTION	
I	PLANNING SUBMISSION	
STATUS	PURPOSE OF ISSUE	
S2	PLANNING SUBMISSION	
PROJECT		
6 SANDRINGHAM CLOSE, DENTON, M34 2NT		
TITLE		
PROPOSED PLANS		
CLIENT		
6 SANDRINGHAM CLOSE, DENTON, M34 2NT		
DRAWN BY	CHECKED BY	DATE
M.W	M.W	17/11/23
SCALE (@ A1)		PROJECT NUMBER
As indicated		MCS2185
DRAWING NUMBER		REV
A102		1