




2 EXISTING FRONT ELEVATION.
1 : 50




1 EXISTING REAR ELEVATION.
1 : 50



3 EXISTING SIDE ELEVATION
1 : 50

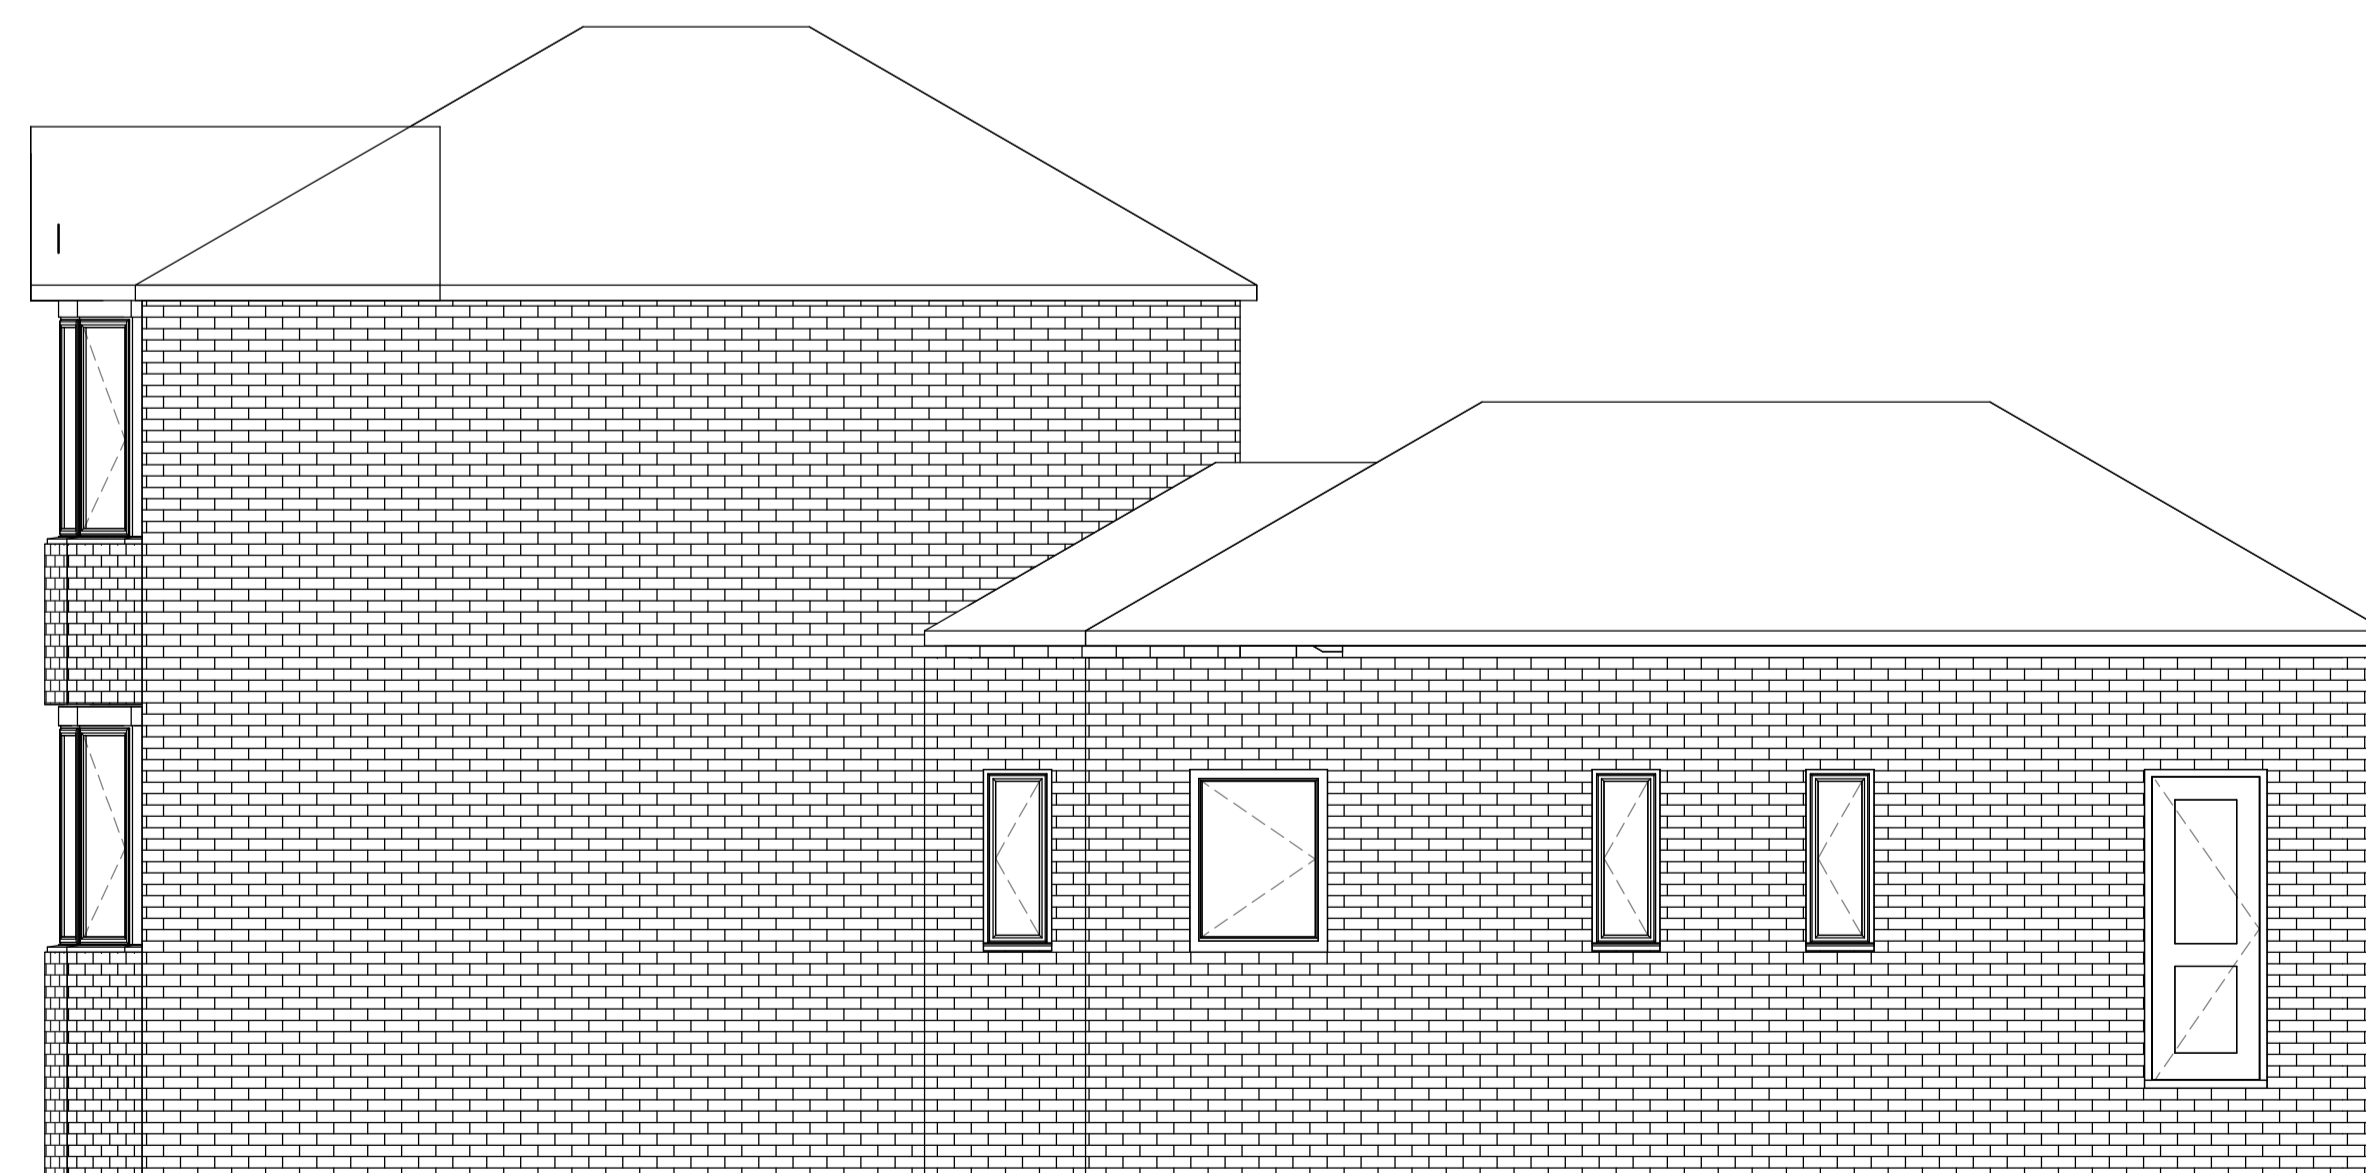

4 EXISTING SIDE ELEVATION 2
1 : 50

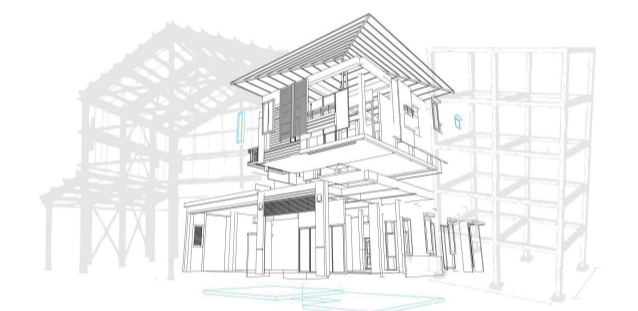

Vision | DESIGN | Group
Engineering Consultancy

Rev	Description	Date
1	PLANNING SUBMISSION	23/11/23

CODE	SUITABILITY DESCRIPTION
I	PLANNING SUBMISSION
STATUS	PURPOSE OF ISSUE
S2	PLANNING SUBMISSION

PROJECT	6 SANDRINGHAM CLOSE, DENTON, M34 2NT	
TITLE	EXISTING ELEVATIONS	
CLIENT	6 SANDRINGHAM CLOSE, DENTON, M34 2NT	
DRAWN BY	CHECKED BY	DATE
M.Walsh	M.Walsh	17/11/23
SCALE (@ A1)	PROJECT NUMBER	
1 : 50	MCS2185	
DRAWING NUMBER	REV	
A111	1	