


BLOCK PLAN
1-200

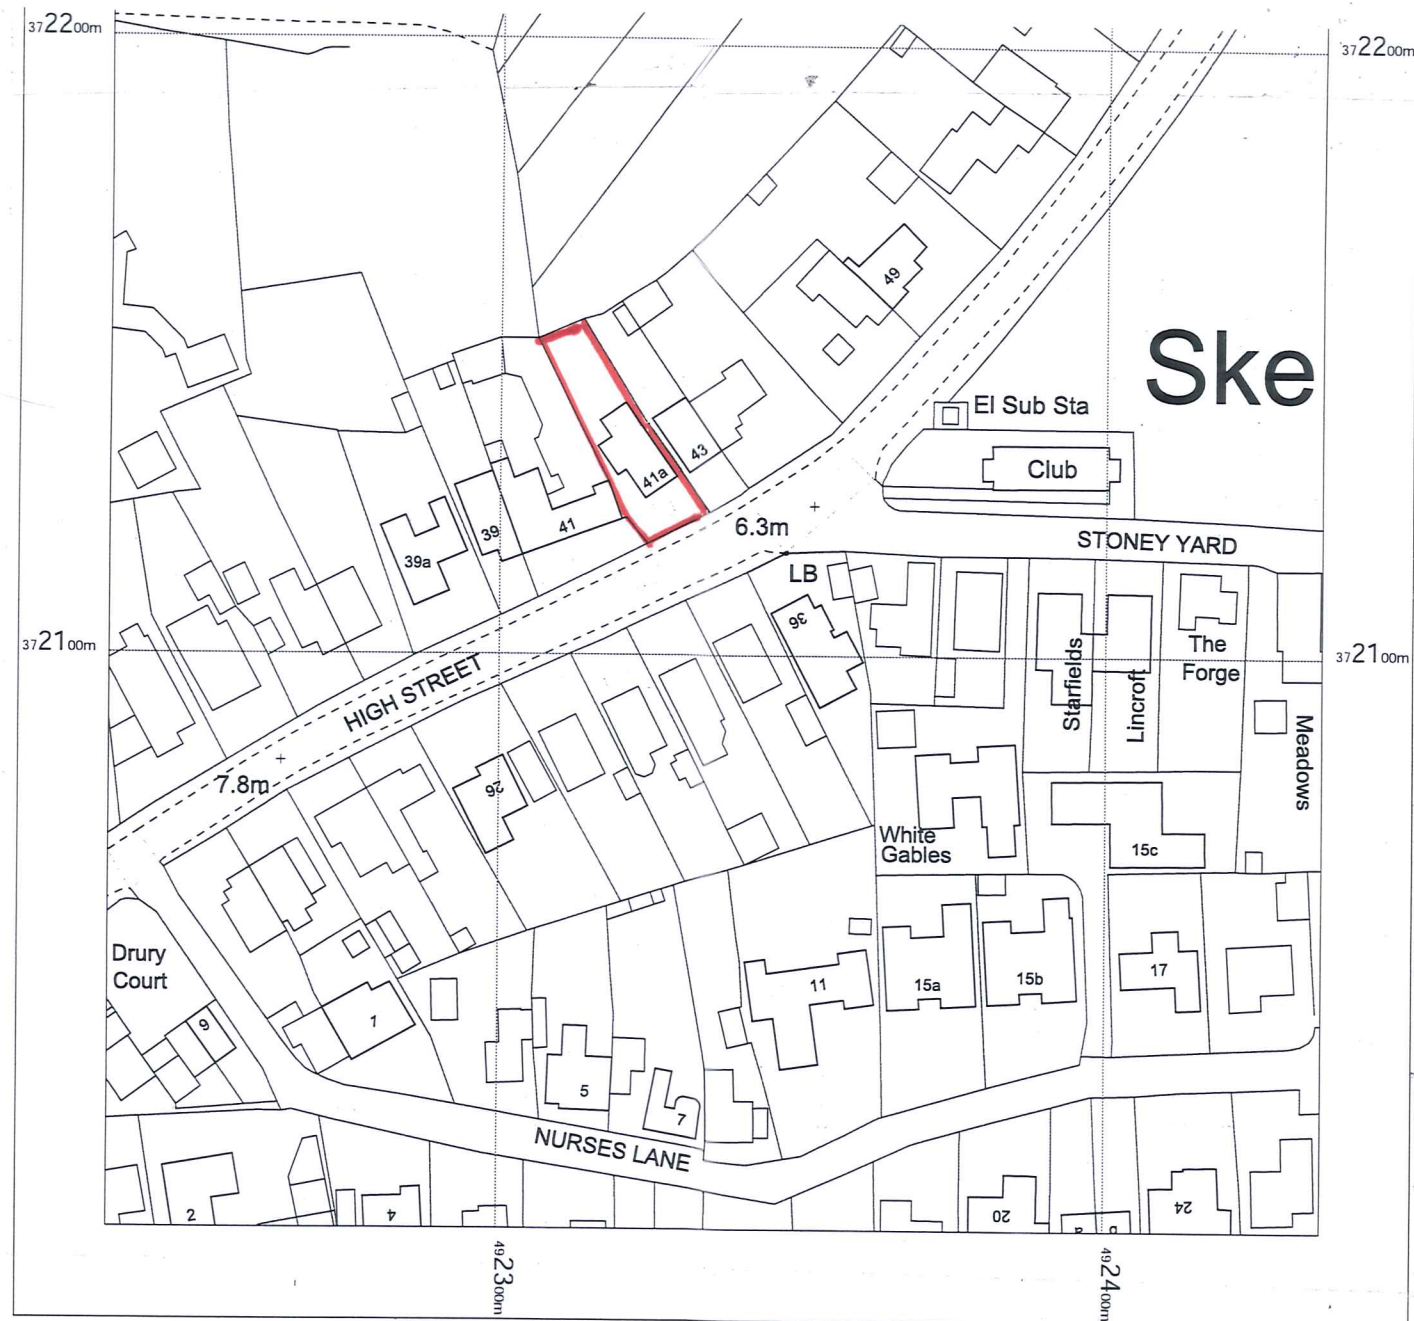

SITE PLAN
1-1250

CLIENT	MR A CLARKSON	DATE	NOVEMBER 2023
PROJECT	PROPOSED FIRST FLOOR EXTENSION	SCALE	1:200 1:1250
LOCATION	41A HIGH STREET SKELLINGTHORPE LINCOLN LN6 5TS	DRAWING No	42/23/02
DRAWING	BLOCK AND SITE LOCATION PLANS	REVISION	