





REAR ELEVATION NORTH-WEST EXISTING

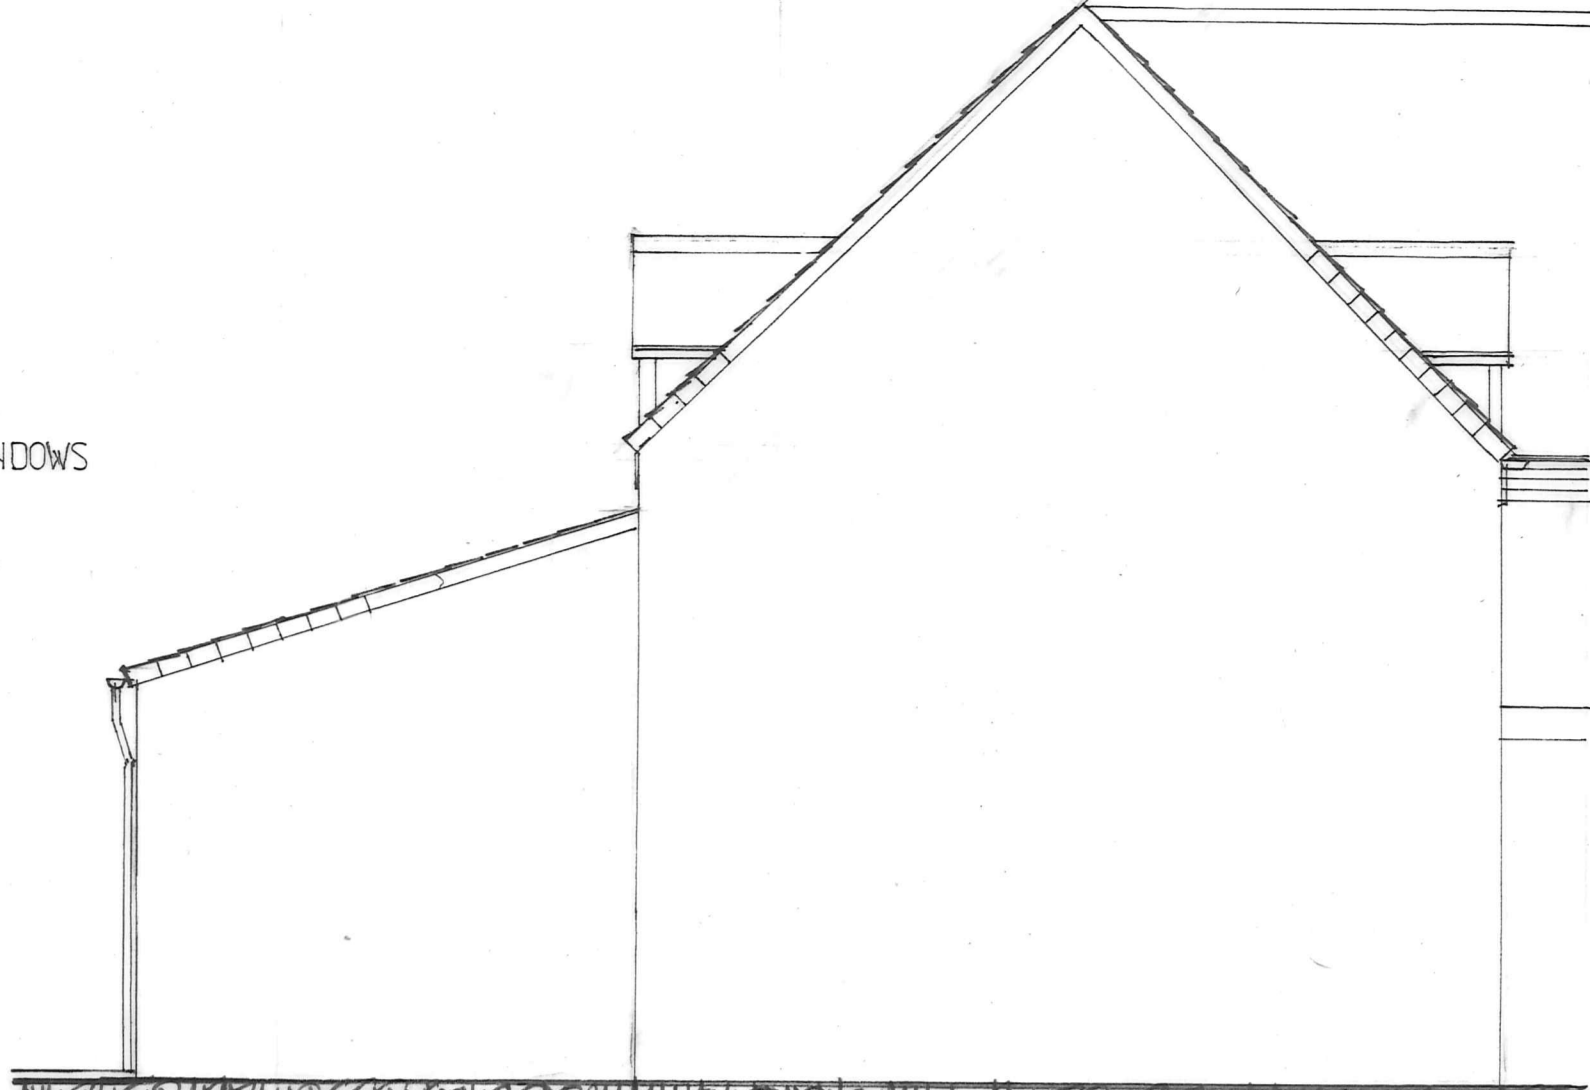


SIDE ELEVATION SOUTH-WEST EXISTING

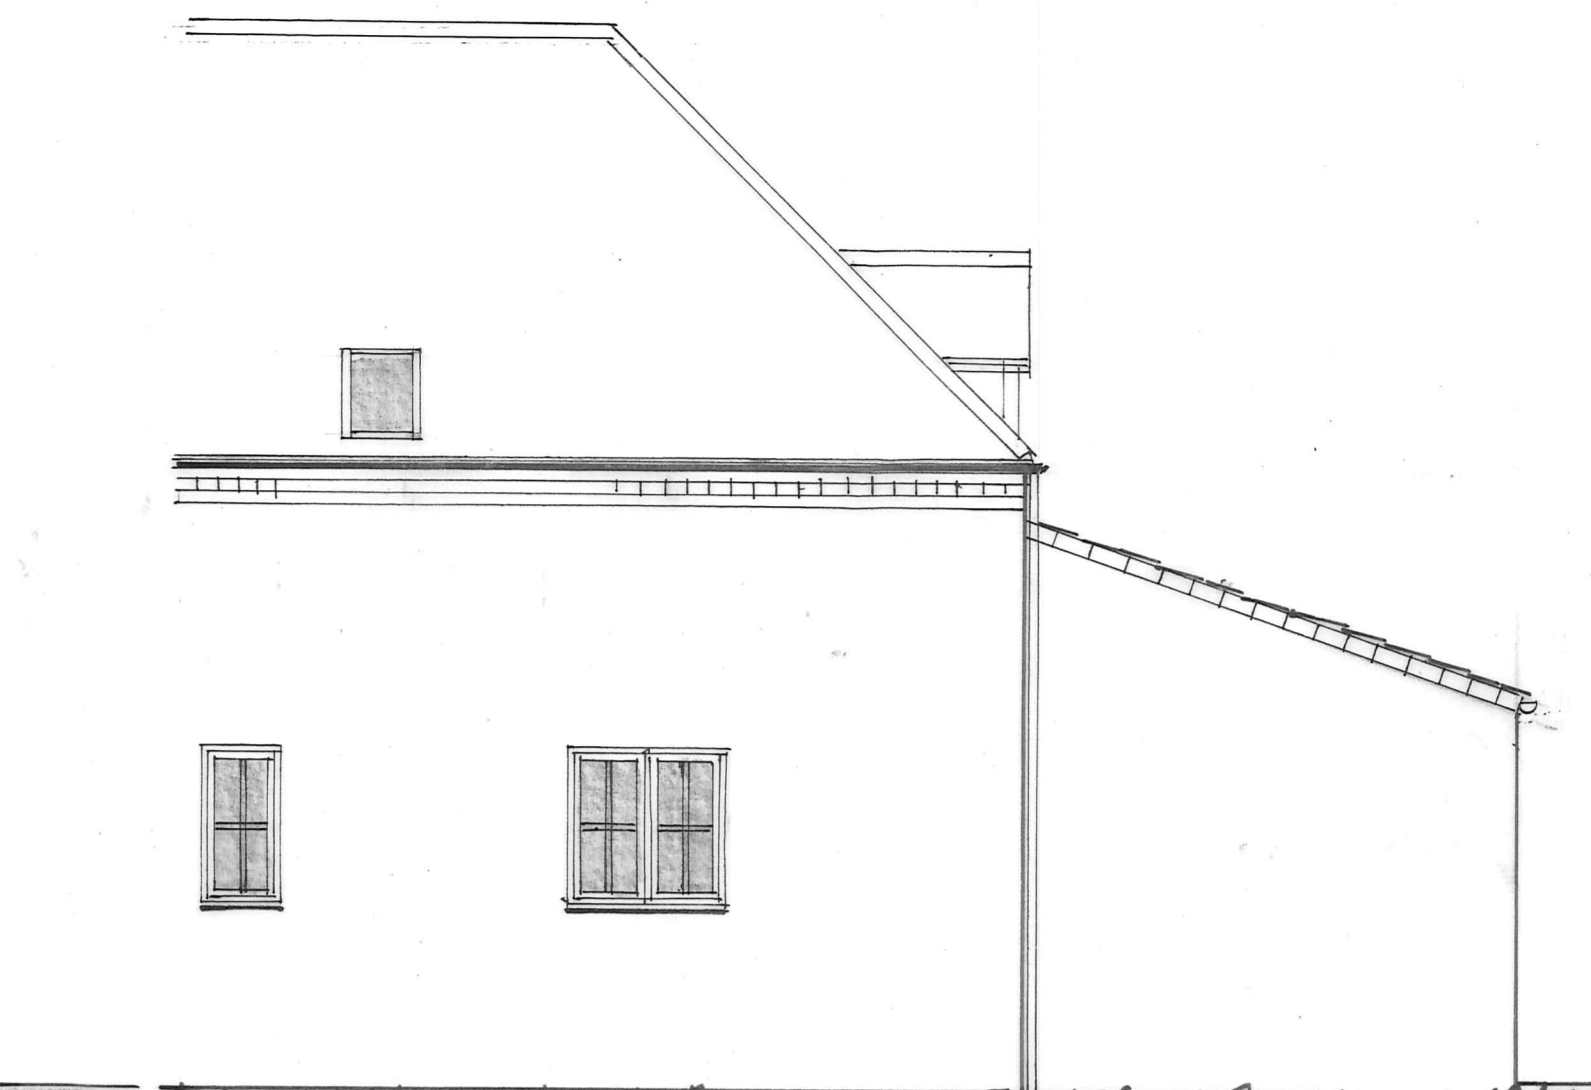


SIDE ELEVATION NORTH-EAST EXISTING




REAR ELEVATION NORTH-WEST PROPOSED

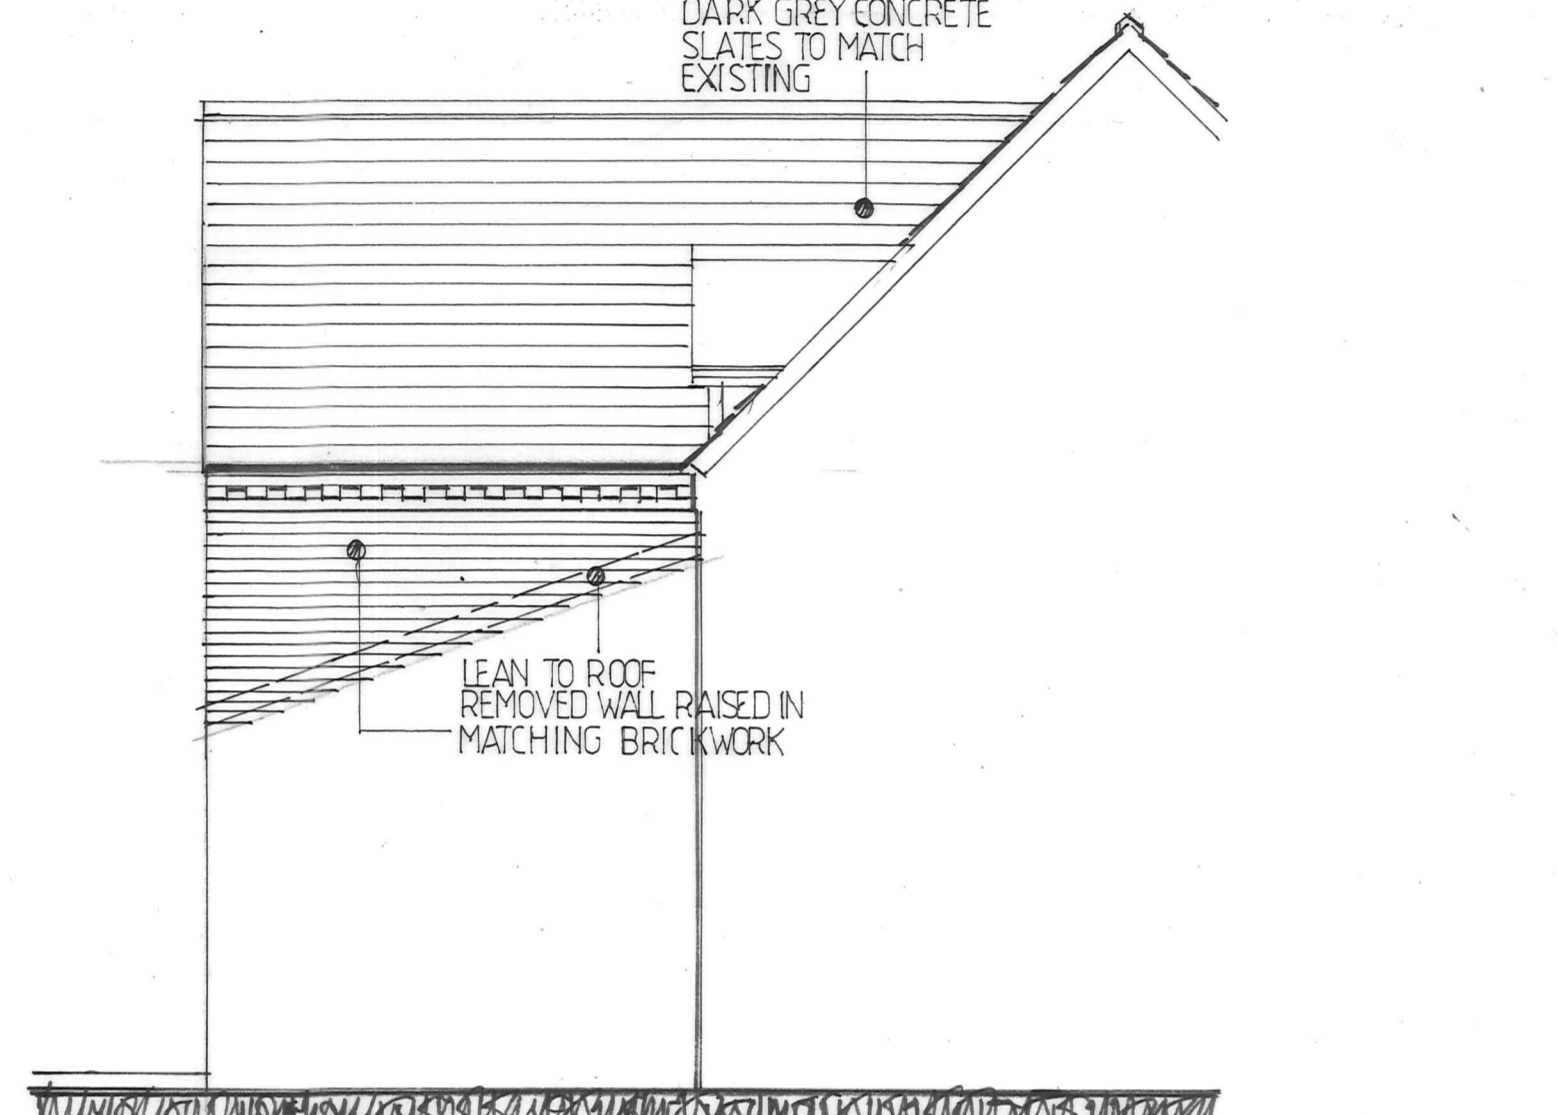


SIDE ELEVATION SOUTH-WEST PROPOSED

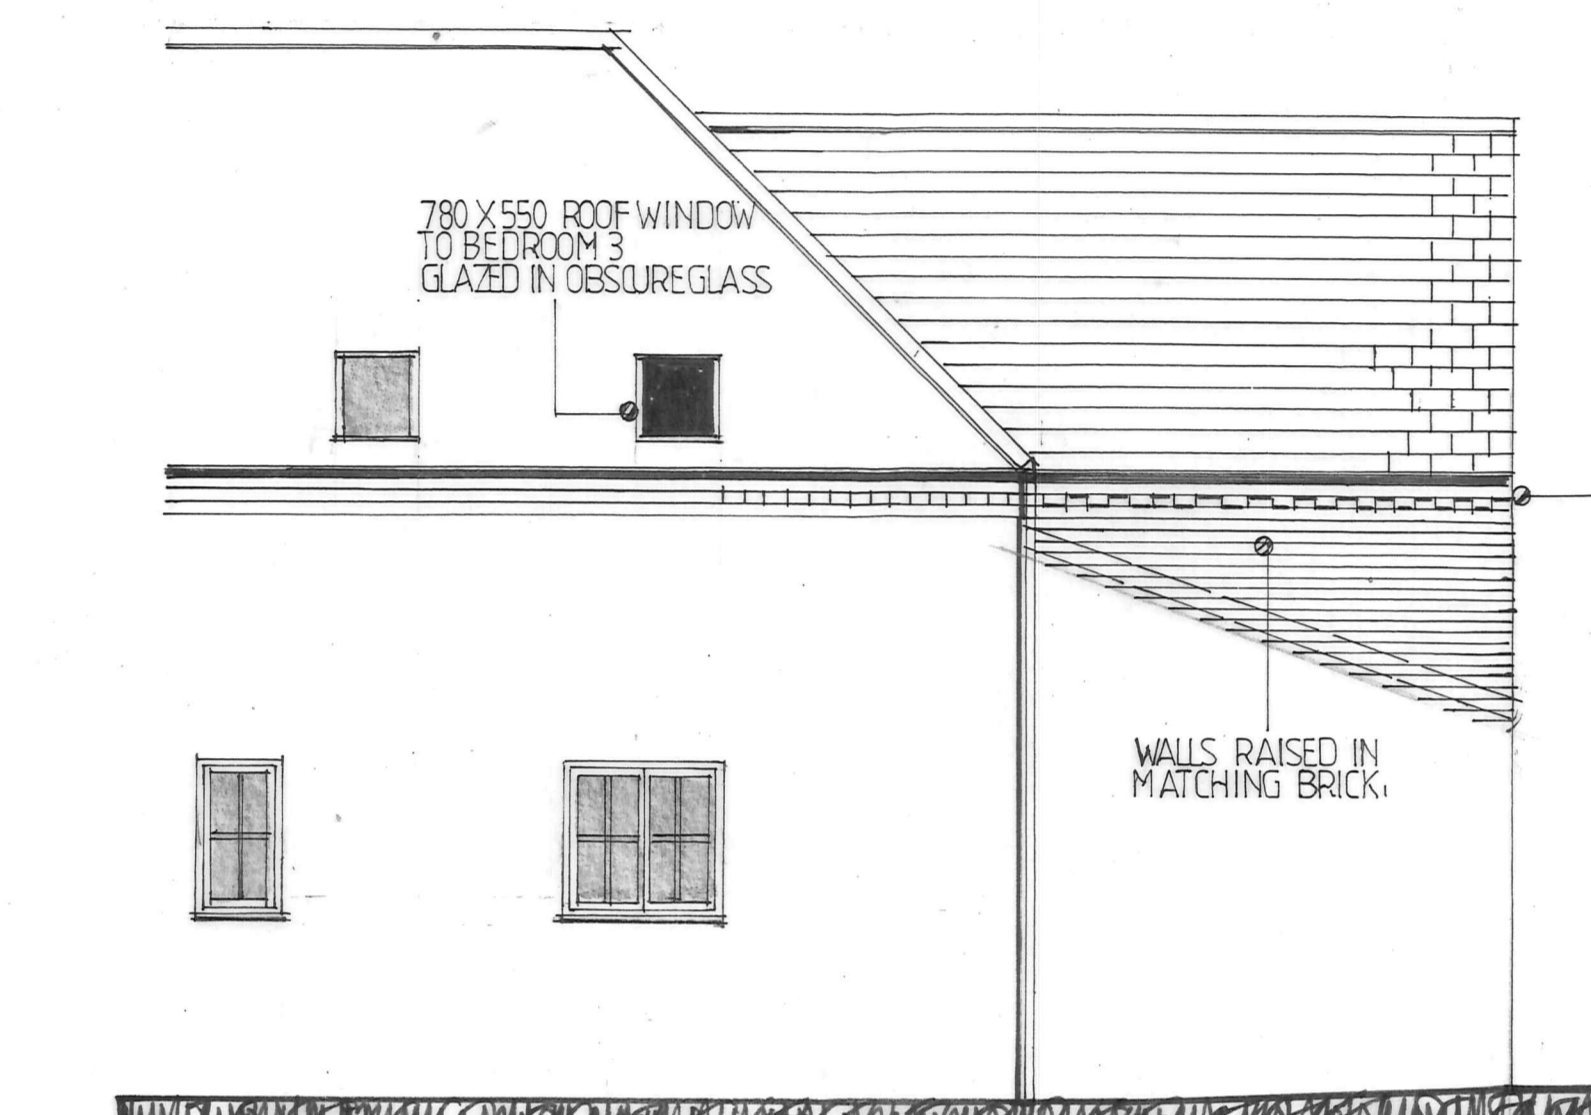


SIDE ELEVATION NORTH-EAST PROPOSED

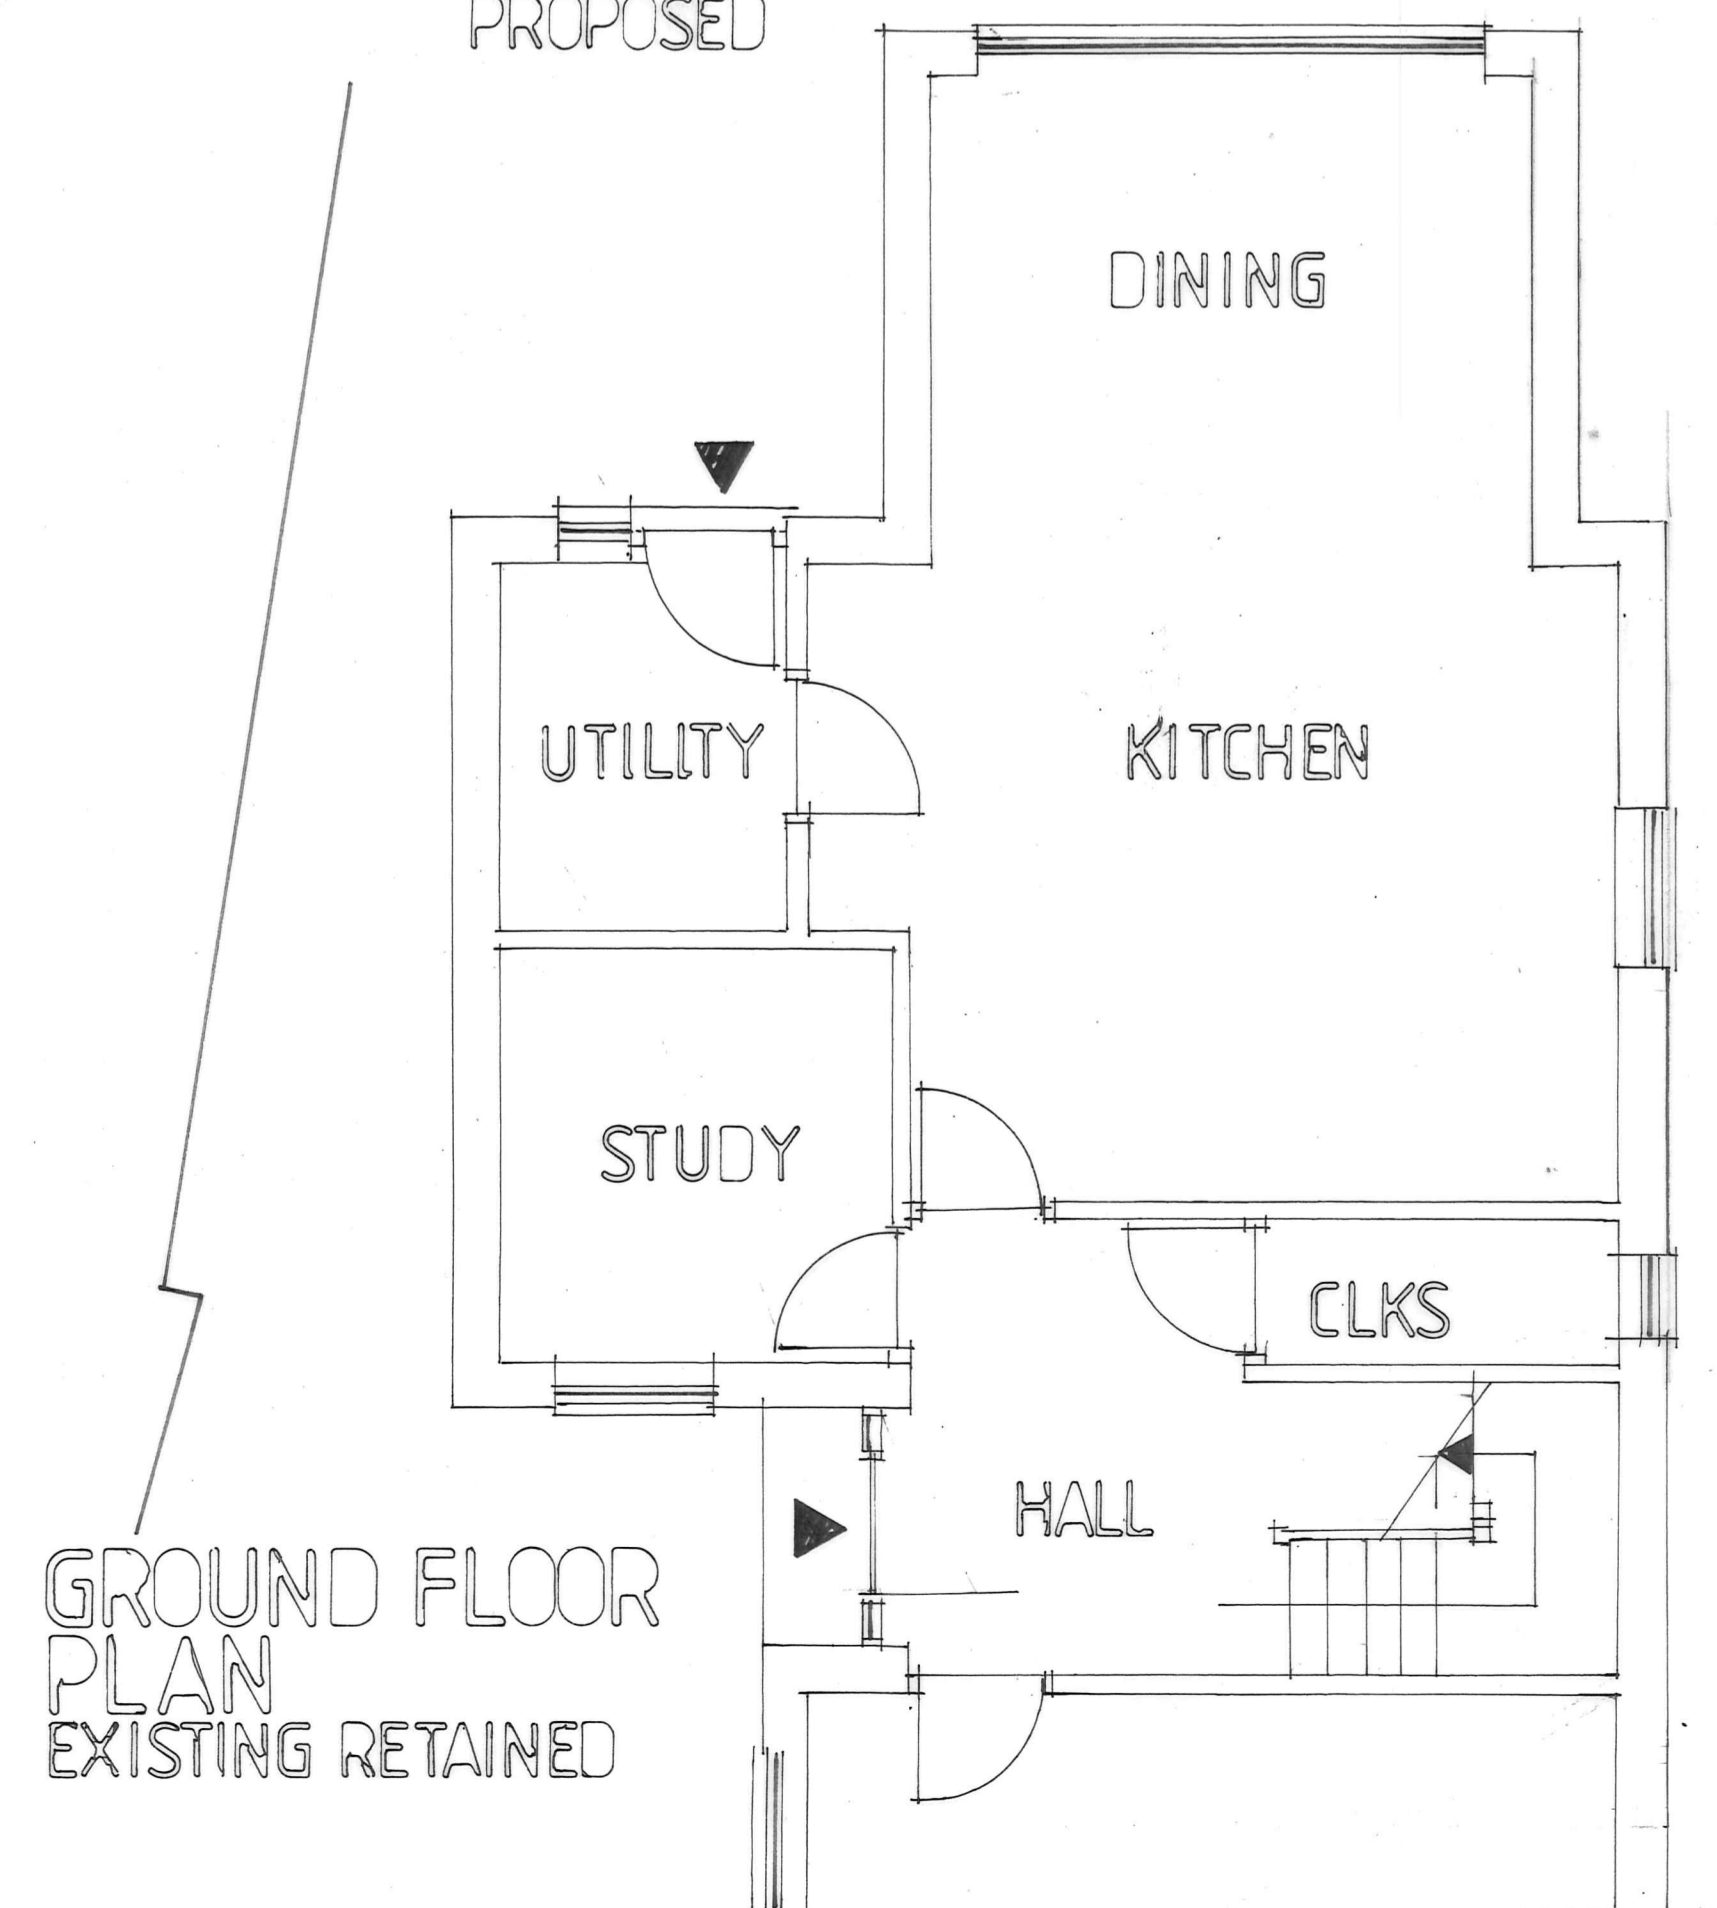

GROUND FLOOR PLAN EXISTING RETAINED

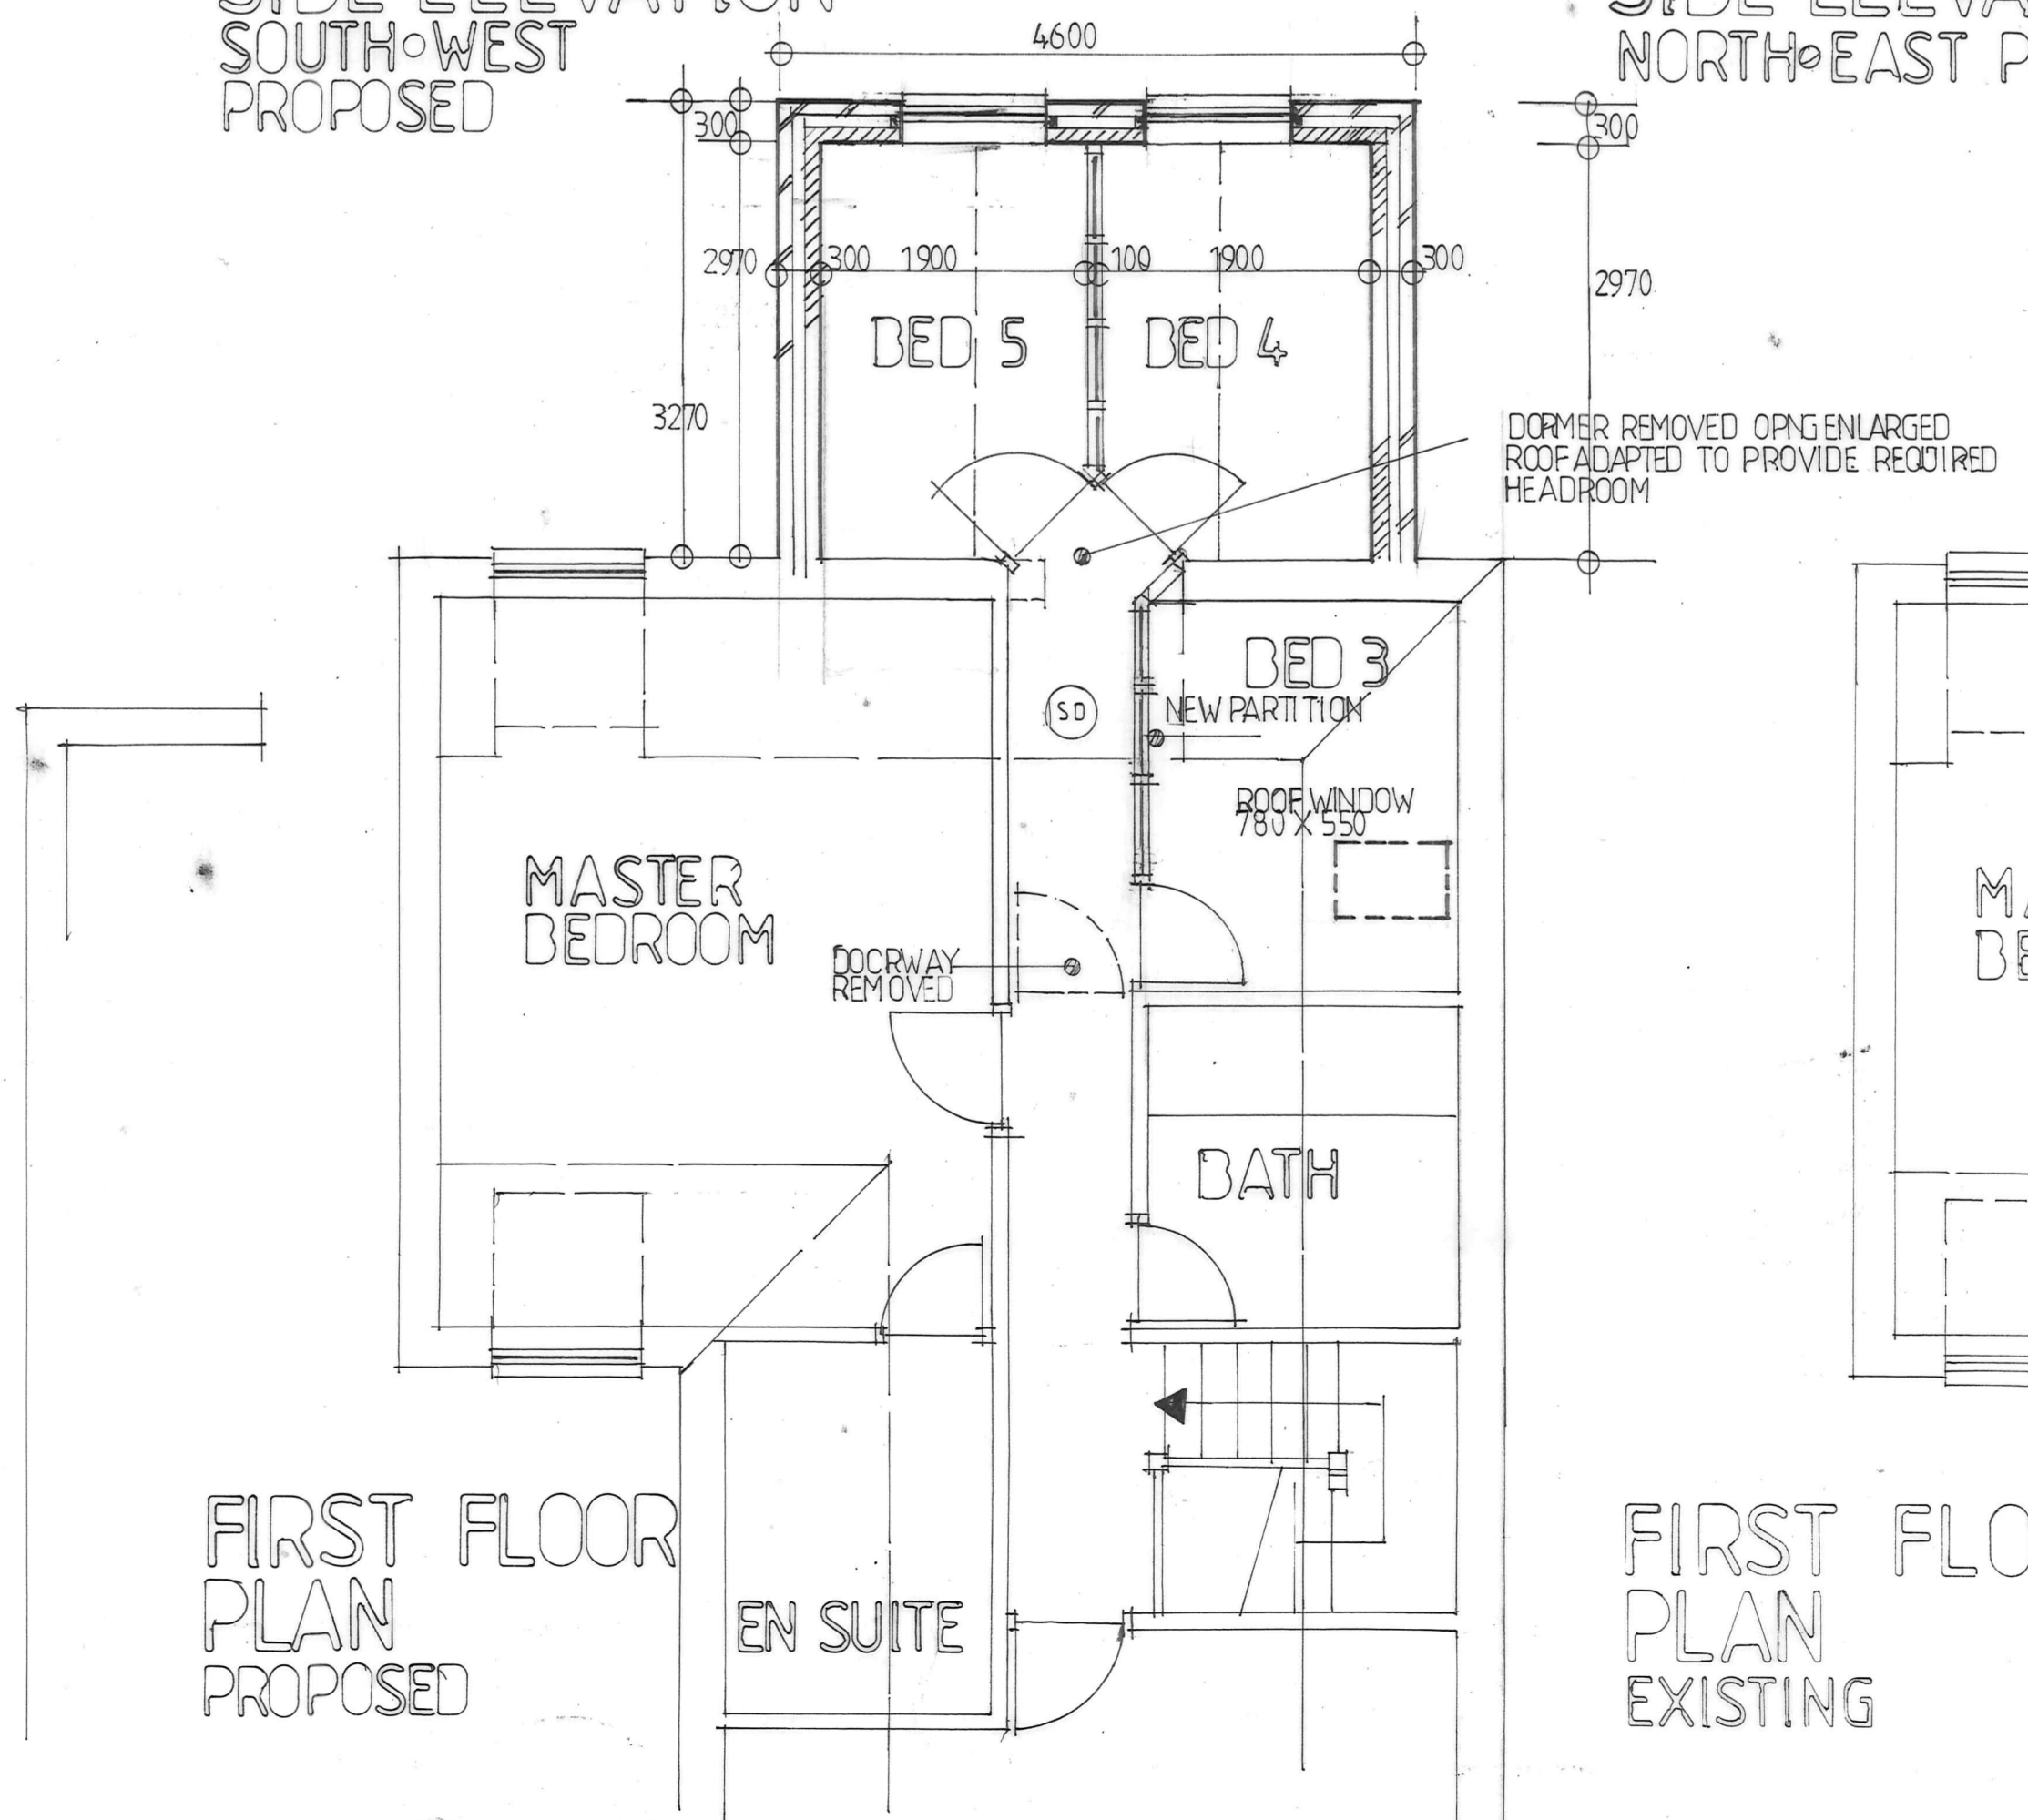

FIRST FLOOR PLAN PROPOSED

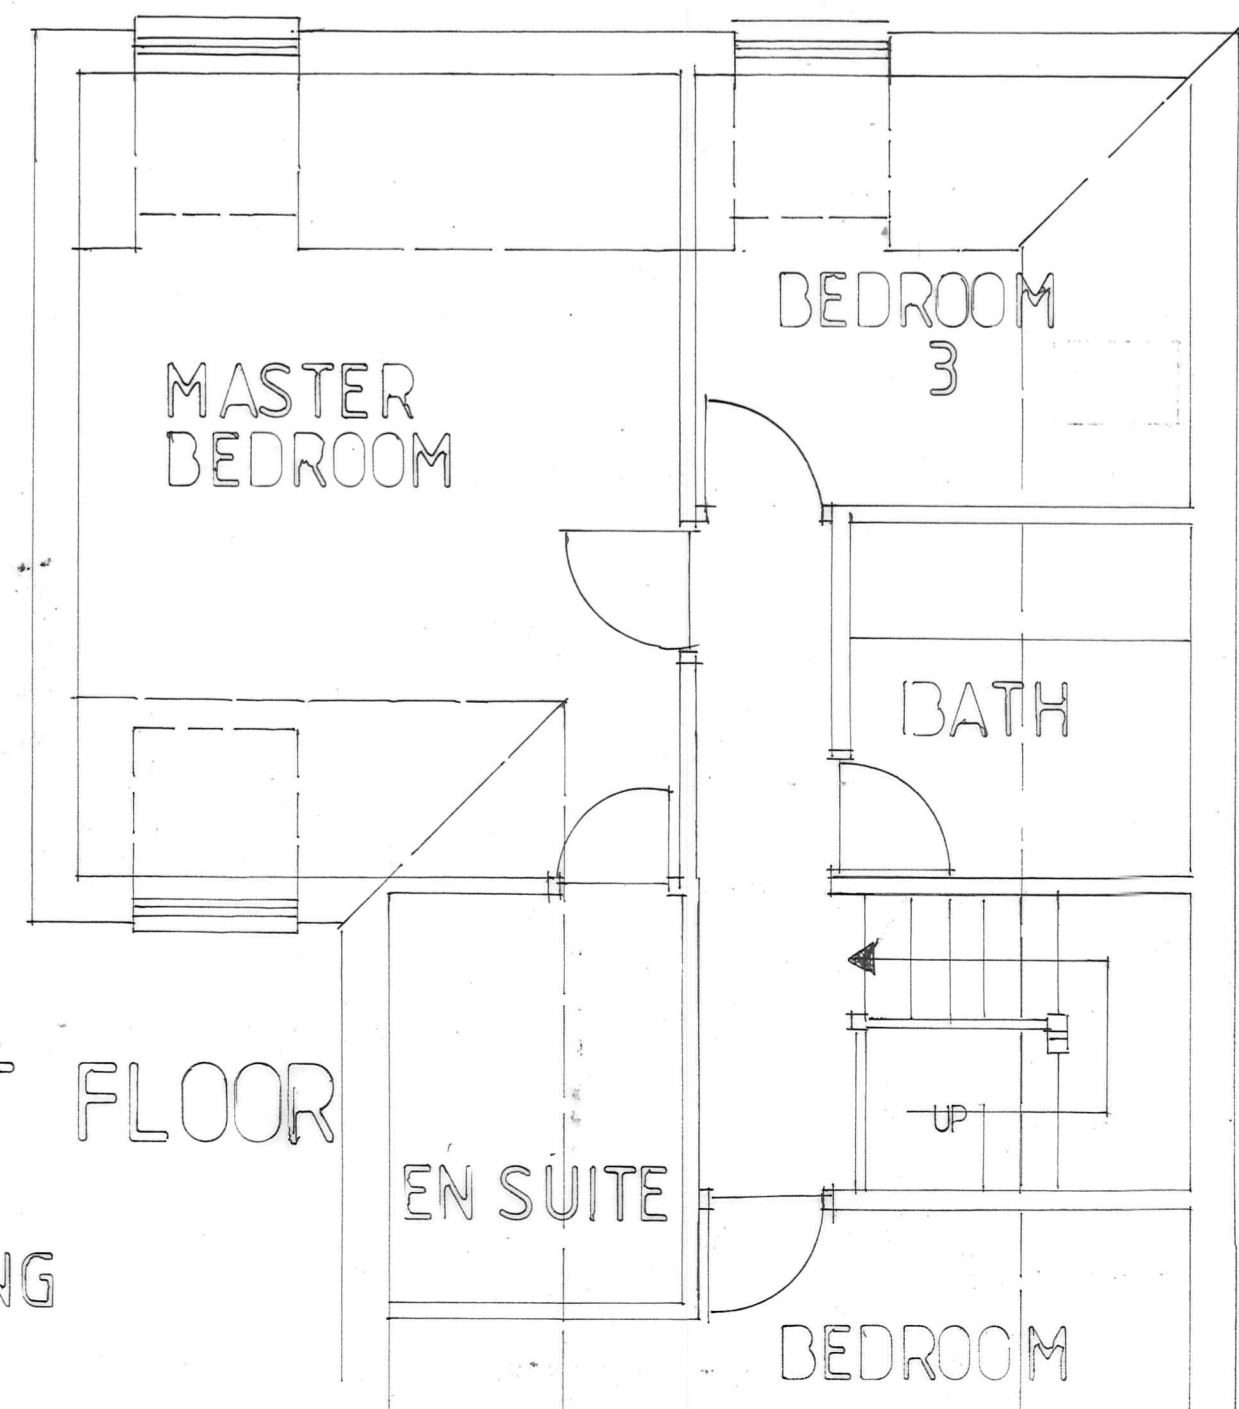

FIRST FLOOR PLAN EXISTING

A FIRST FLOOR PLAN AND S/W ELEVATION  
 ADDED 16/11/23

CLIENT MR A CLARKSON  
 PROJECT PROPOSED FIRST FLOOR EXTENSION  
 LOCATION 41A HIGH STREET SKELLINGTHORPE LINCOLN LN6 5TS  
 DRAWING EXISTING PREMISES AND PROPOSALS

DATE NOVEMBER 2023  
 SCALE 1:50  
 DRAWING No 42/23/01  
 REVISION A