


Notes:
 All works to be carried out in accordance with the current Building Regulations, British Standards and Codes of Practice and to the satisfaction of the Local Authority Building Inspector.
 All dimensions are to be checked on site prior to the commencement of the works. Any discrepancies are to be reported prior to the commencement of the relevant works.
 DO NOT SCALE OFF THIS DRAWING.

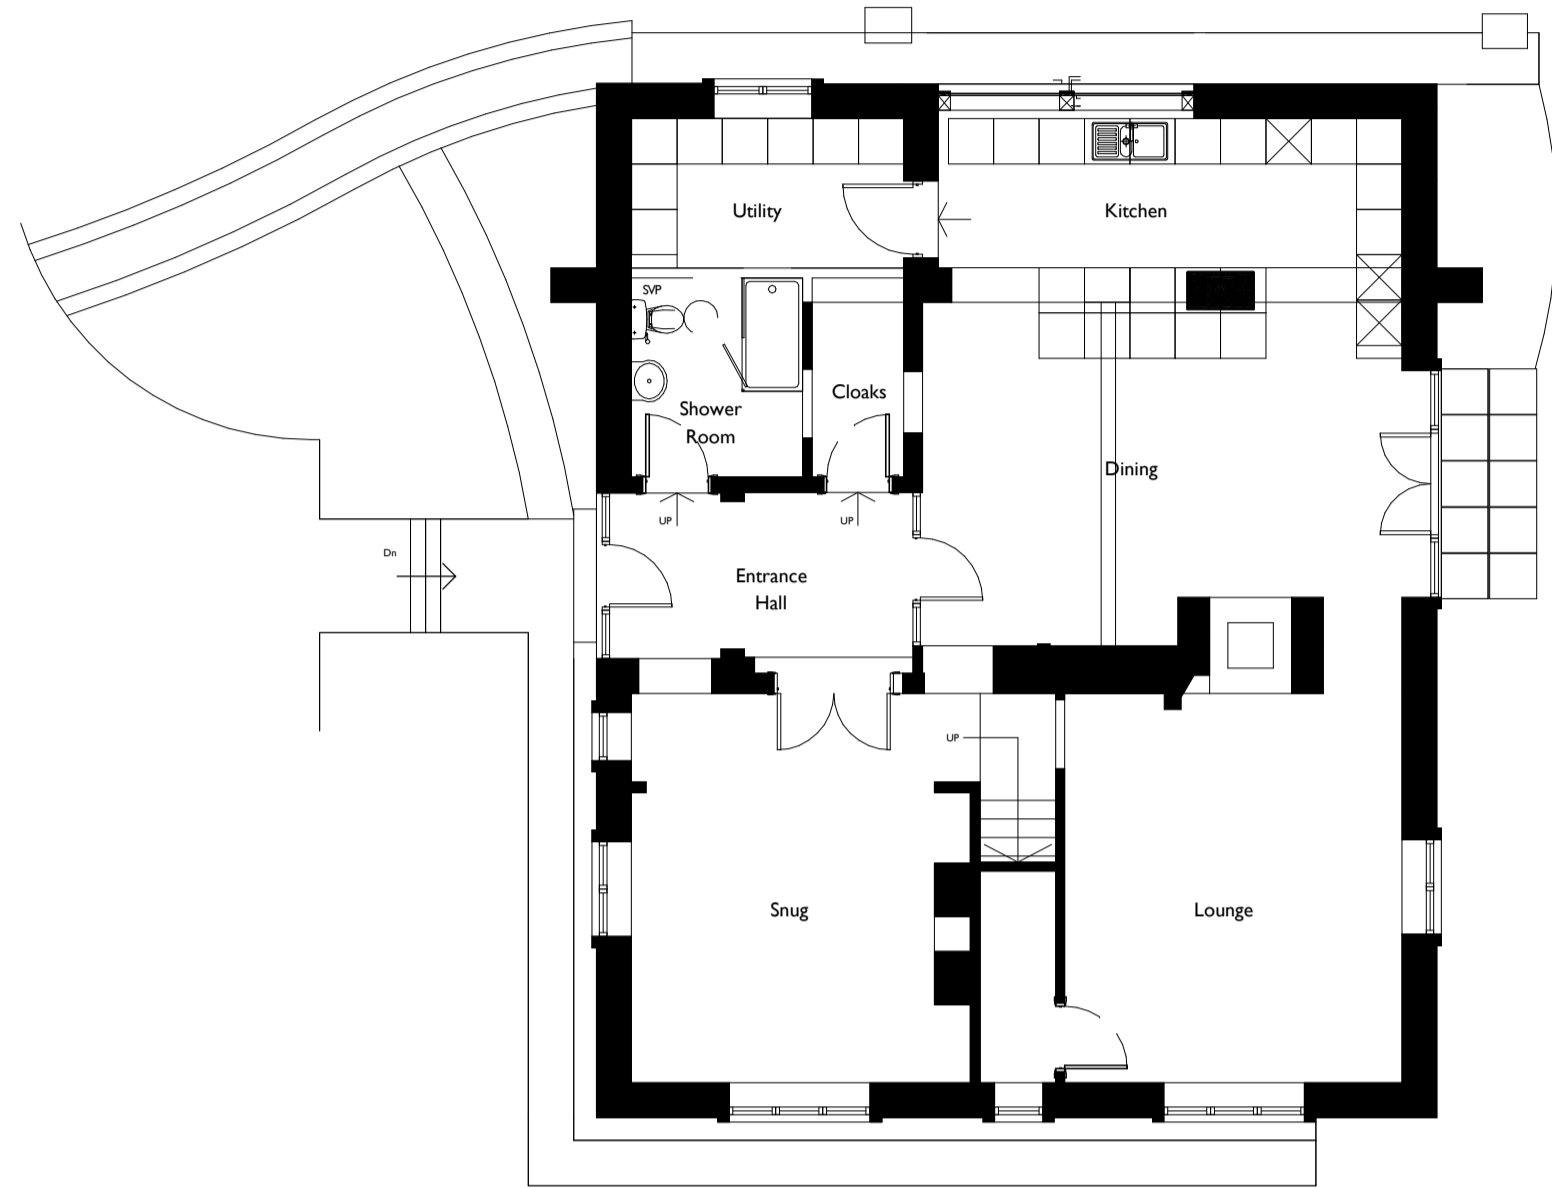


Existing Ground Floor
 1 : 100



Existing North Elevation
 1 : 100



Existing South Elevation
 1 : 100

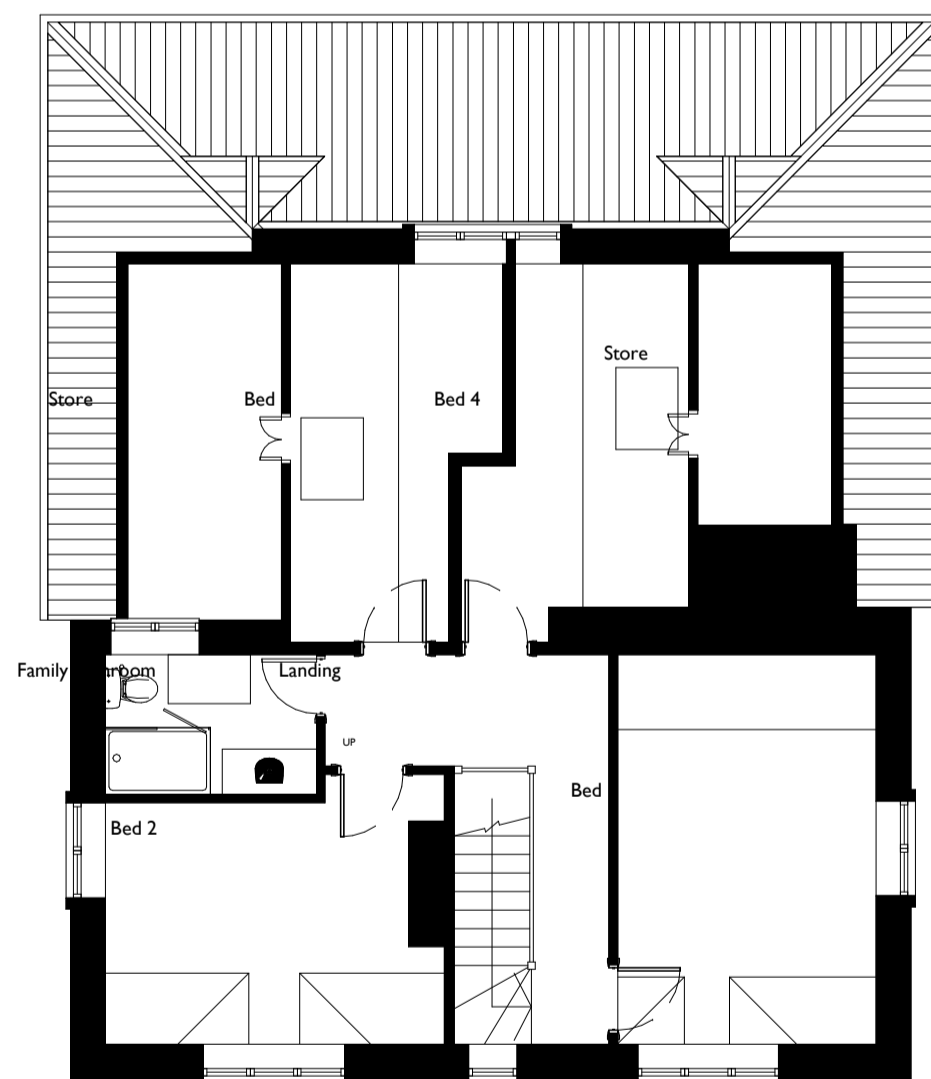



Existing First Floor
 1 : 100



Existing East Elevation
 1 : 100



Existing West Elevation
 1 : 100

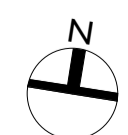 

Rev.	Date	Description	Drawn	Checked
Jackson Design Associates Latimer House, Latimer Way Sherwood Energy Village Ollerton, Nottinghamshire NG22 9QW Telephone: (01623) 863222 Facsimile: (01623) 863555 www.jacksondesign.co.uk ARCHITECTURE DESIGN MANAGEMENT				

Project:
Workshop & Extension to existing dwelling

Drawing Title:
Existing Elevations & Floor Plans

Project Address:
**The Gardeners House, 47 Hall Lane,
 Branston, Lincs, LN4 1PY**

Client:
Mr & Mrs Hutt

Drawn: SJF	Checked: LF	Scale (Size): 1 : 100@A1	Date: 14/03/2022
---------------	----------------	-----------------------------	---------------------

Drawing No: 22-2407 (02) 006	Revision: PLANNING
--	------------------------------