





COPYRIGHT
Origin Design Studio has prepared and issued this document to the named client and associated professionals related to this project. Origin Design Studio retains ownership. We do not give permission for reproduction and editing without consultation and our approval.

GENERAL NOTES
This drawing is to be read in conjunction with all relevant Engineers, Architect's and specialists' drawings. Do not scale from this or any other Origin Design Studio drawing. All dimensions to be checked on site prior to construction or fabrication. Changes to specification are to contractors risk. All changes should be brought to the attention of the client/Building Control for approval. Please report any errors immediately.


Key	
Ref.	Description
1	Render
2	UPVC Door and Window Frame
3	Brick Plinth
4	Concrete Tiles

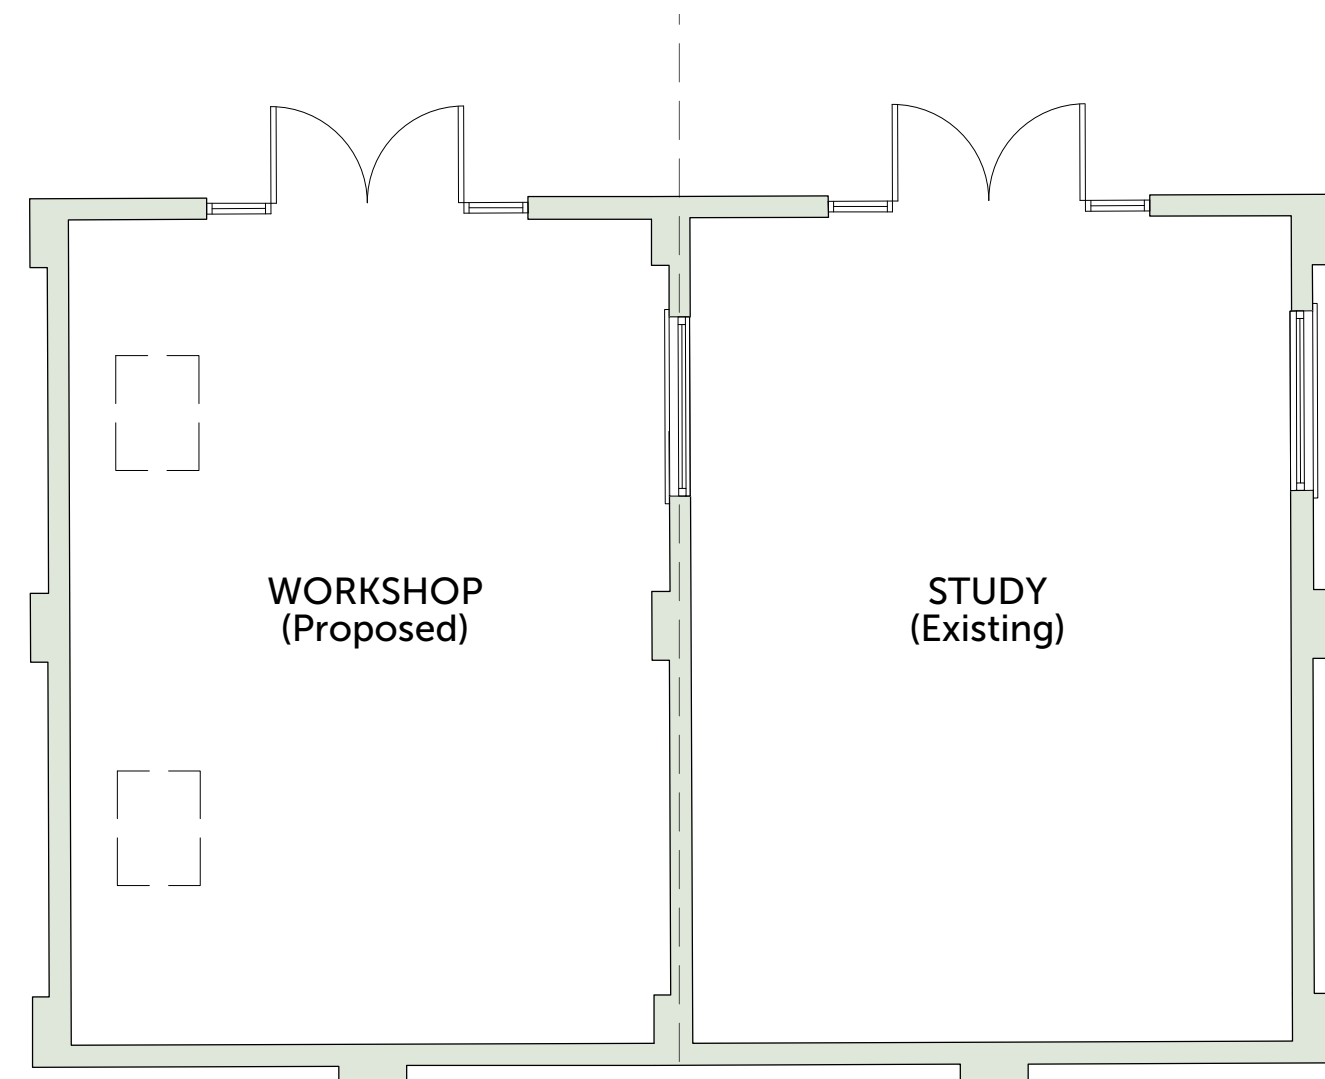


PROPOSED FLOOR PLAN
1 : 50

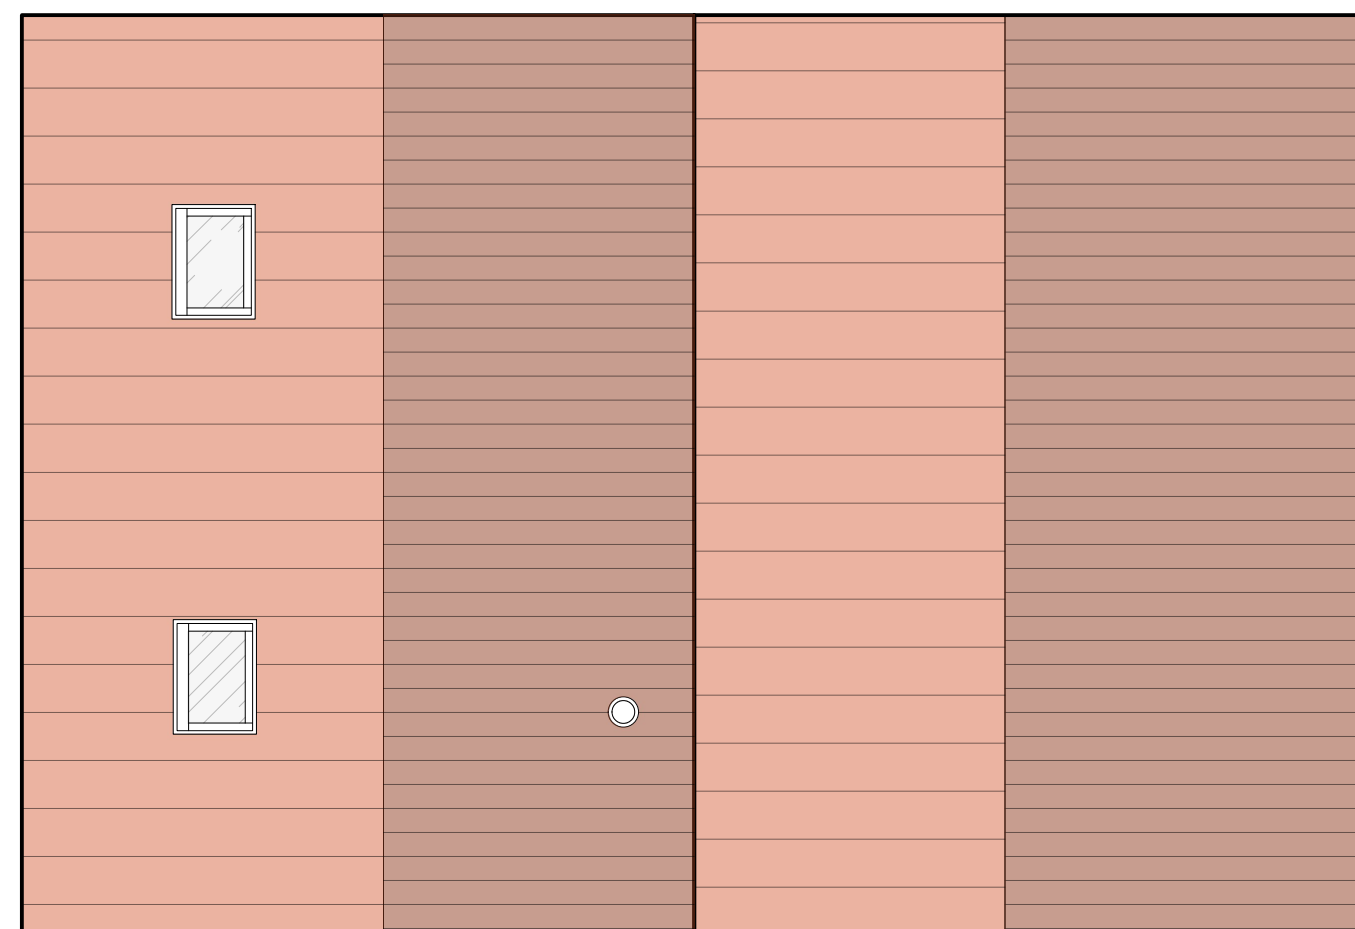


PROPOSED ROOF PLAN
1 : 50

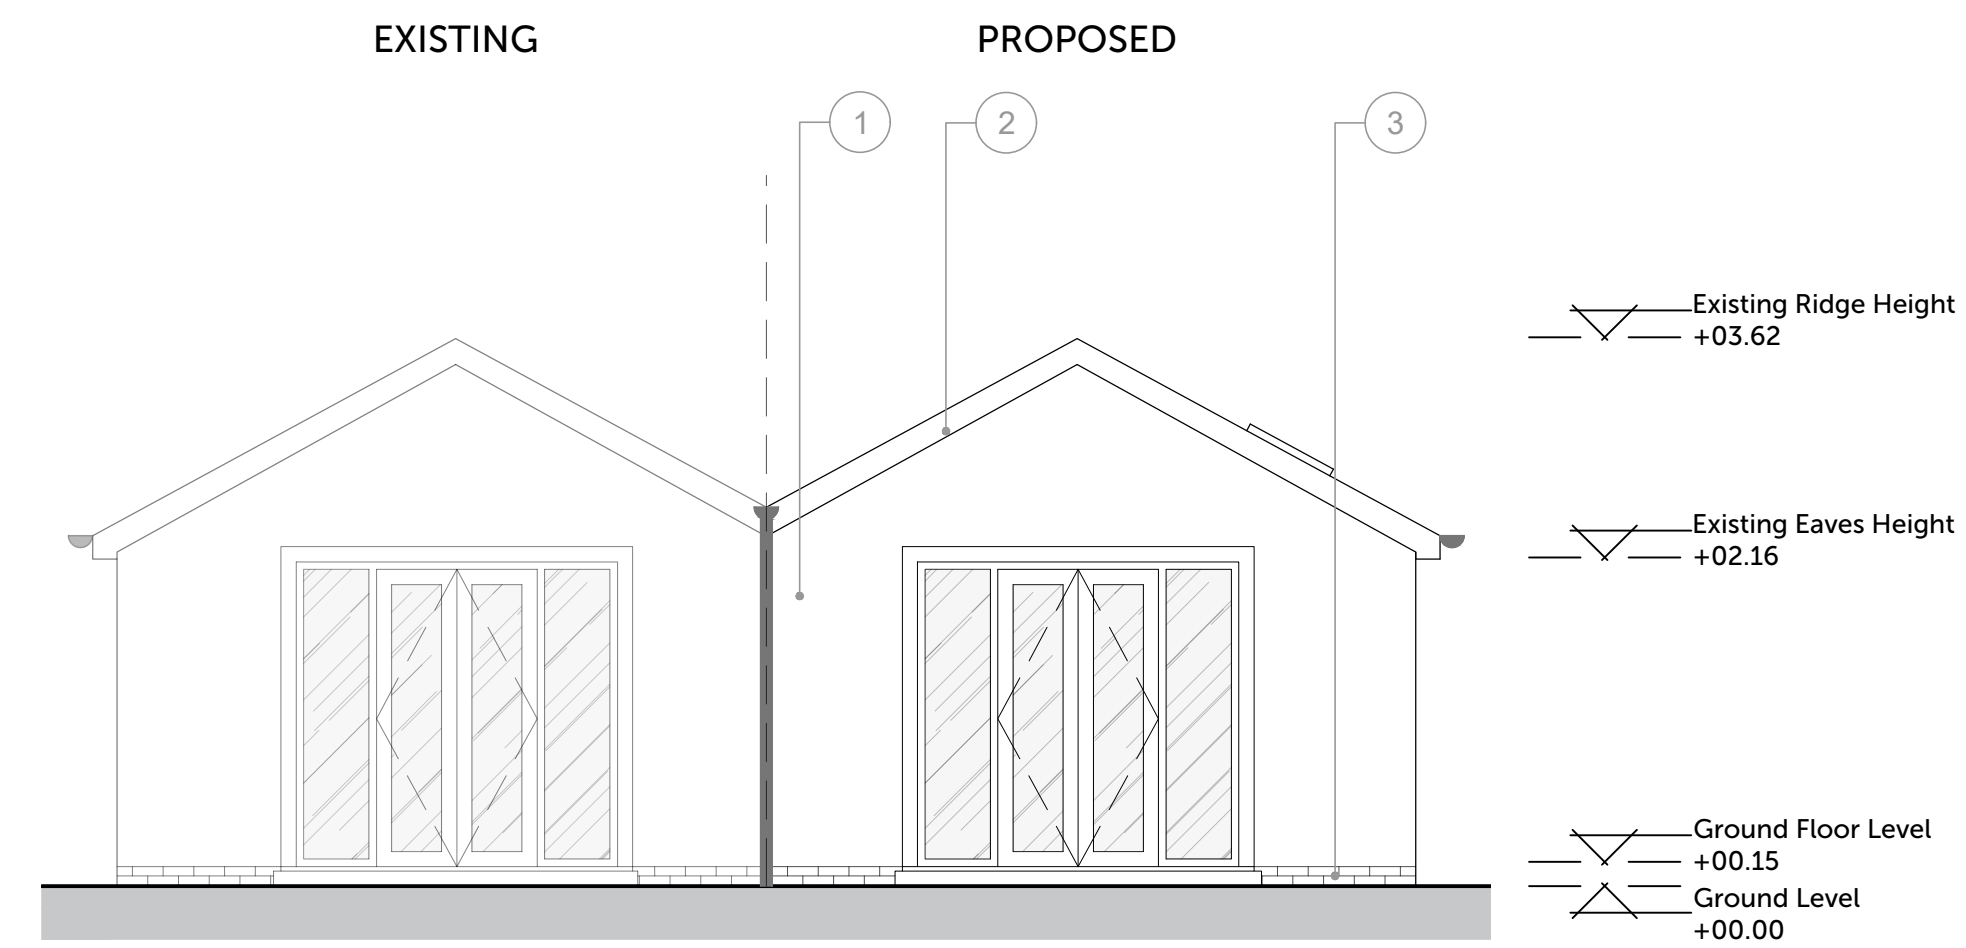


PROPOSED NORTH ELEVATION
1 : 50

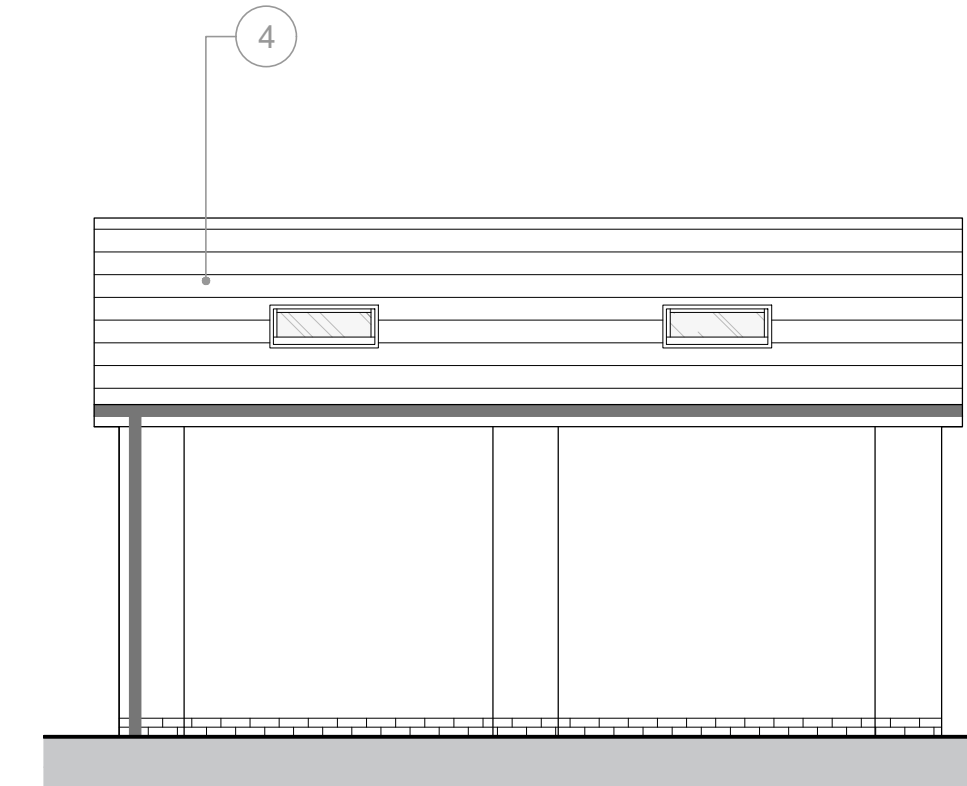

PROPOSED WEST ELEVATION
1 : 50

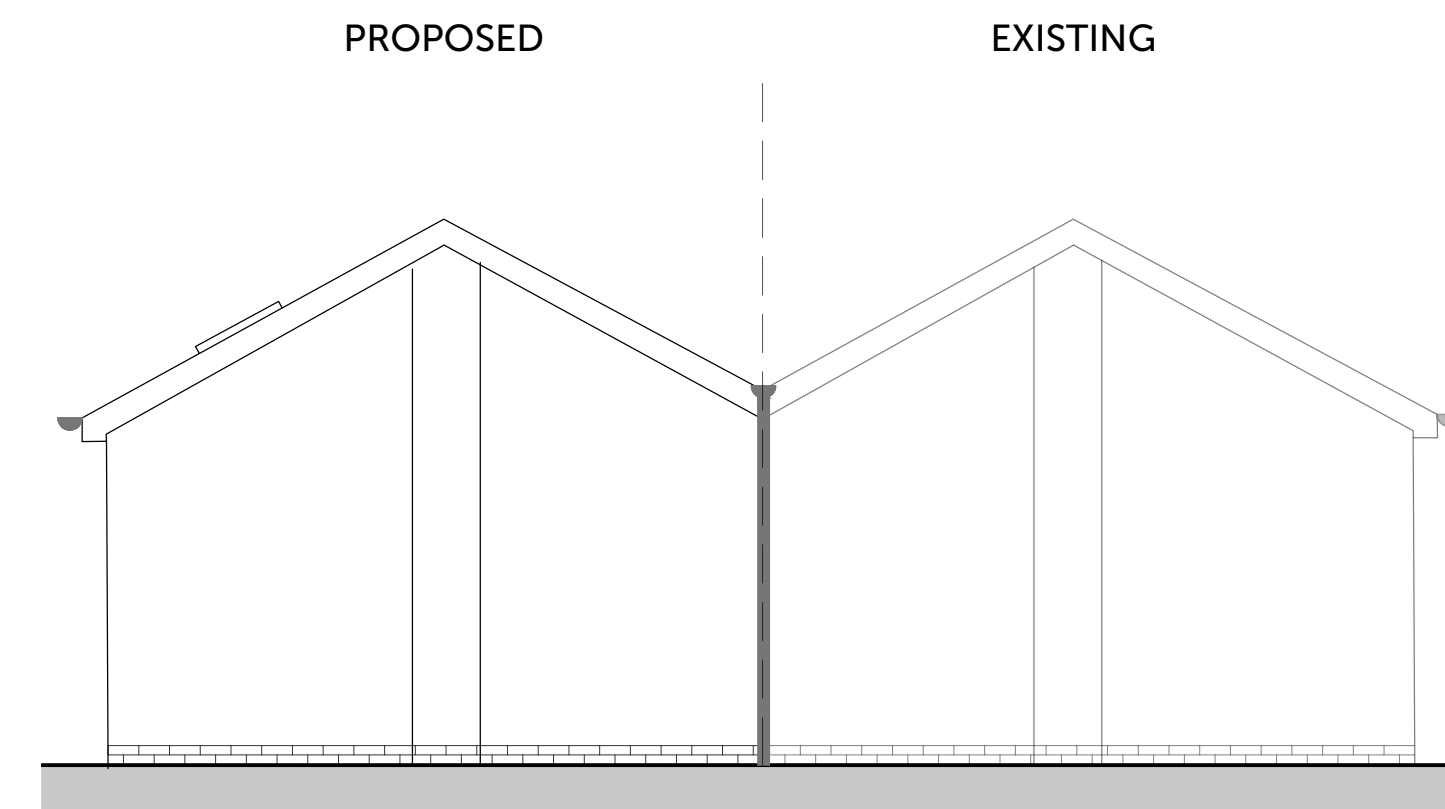

PROPOSED SOUTH ELEVATION
1 : 50

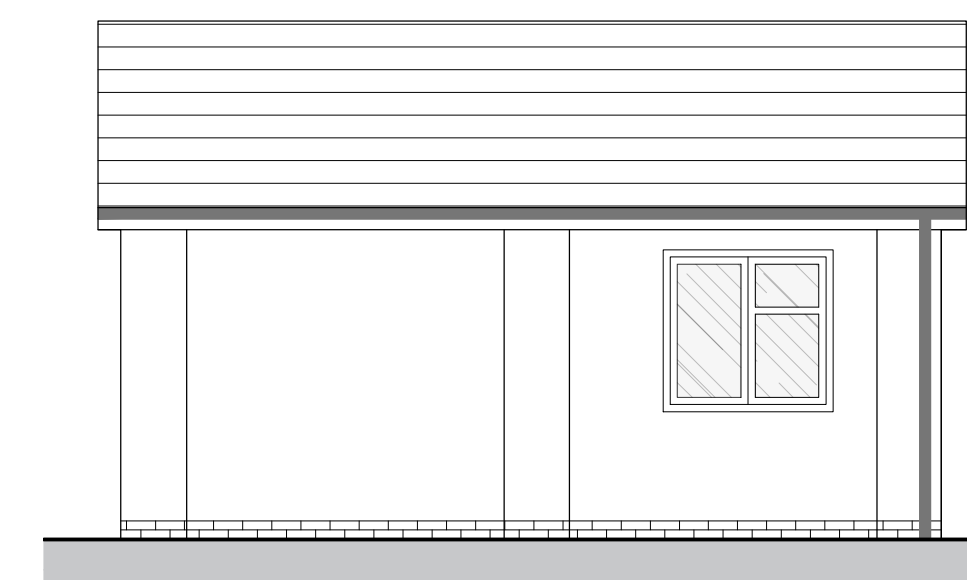

PROPOSED EAST ELEVATION
1 : 50

Rev.	Description	Date	Checked	Rev. by
P01	Issued to the client	25/10/2023	OK	

Client
Jill Hall

Project Title
Outbuilding Extension

Site Details
63A Washington Road
Heighington, Lincoln
LN4 1QW

Title
Proposed Floor Plans & Elevations

Drawing Number
J2021-PL-03

Print Size
A1



Origin Design Studio Ltd
Brunel House,
Deepdale Enterprise Park, Nettleham
Lincoln LN2 2LL

T. 01522 405100
E. info@origindesignstudio.co.uk
www.origindesignstudio.co.uk

