






COPYRIGHT
 Origin Design Studio has prepared and issued this document to the named client and associated professionals related to this project. Origin Design Studio retains ownership. We do not give permission for reproduction and editing without consultation and our approval.

GENERAL NOTES
 This drawing is to be read in conjunction with all relevant Engineers, Architect's and specialists' drawings. Do not scale from this or any other Origin Design Studio drawing. All dimensions to be checked on site prior to construction or fabrication. Changes to specification are to contractors risk. All changes should be brought to the attention of the client/Building Control for approval. Please report any errors immediately.

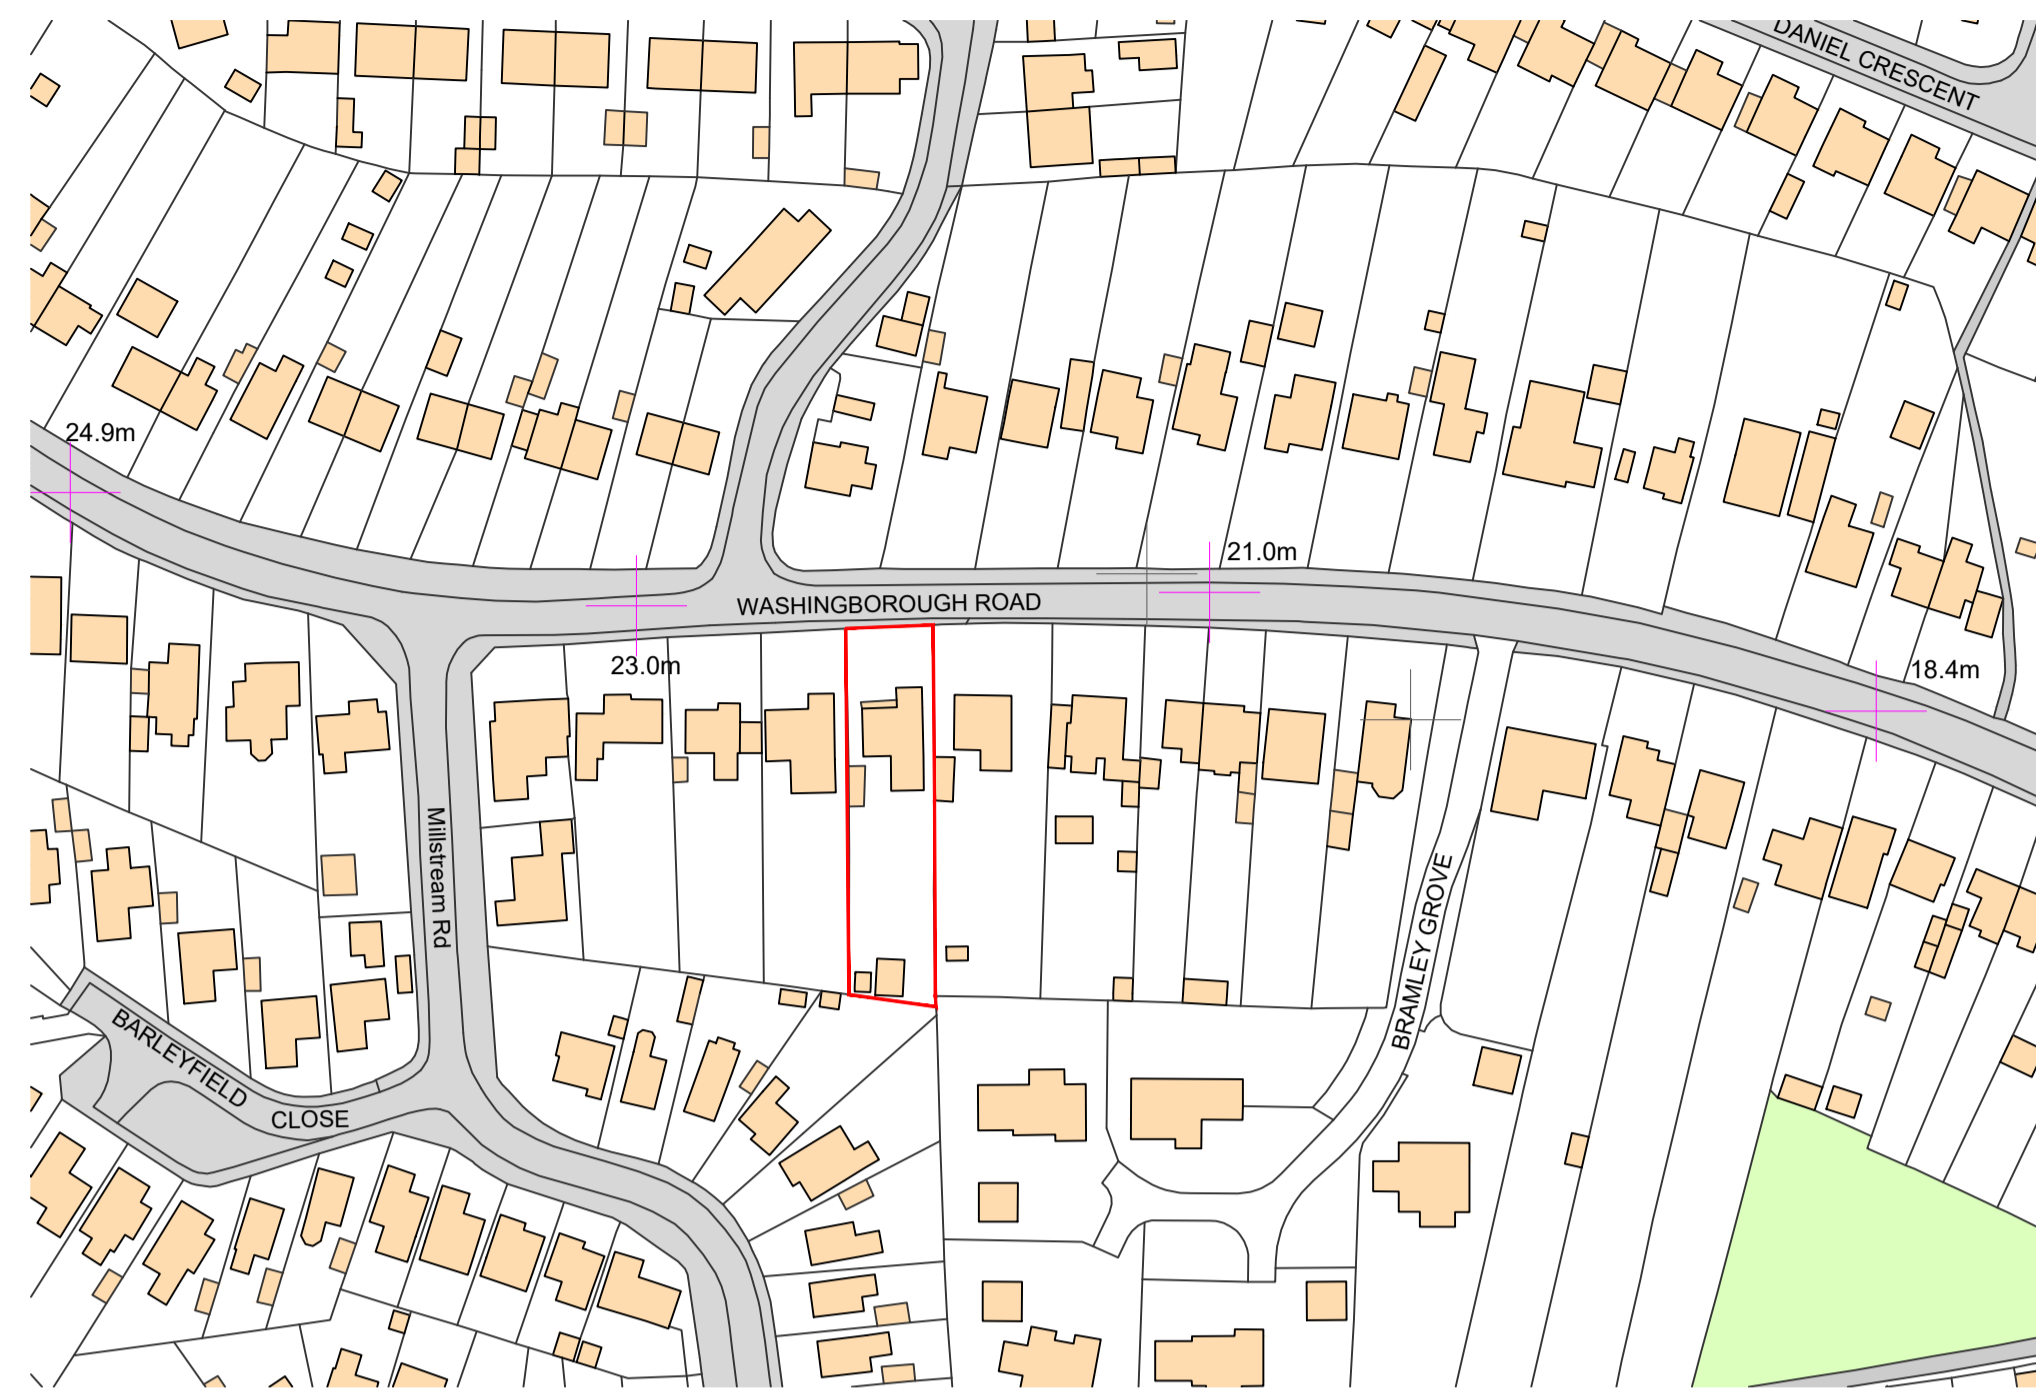


SITE LOCATION PLAN

1 : 1250

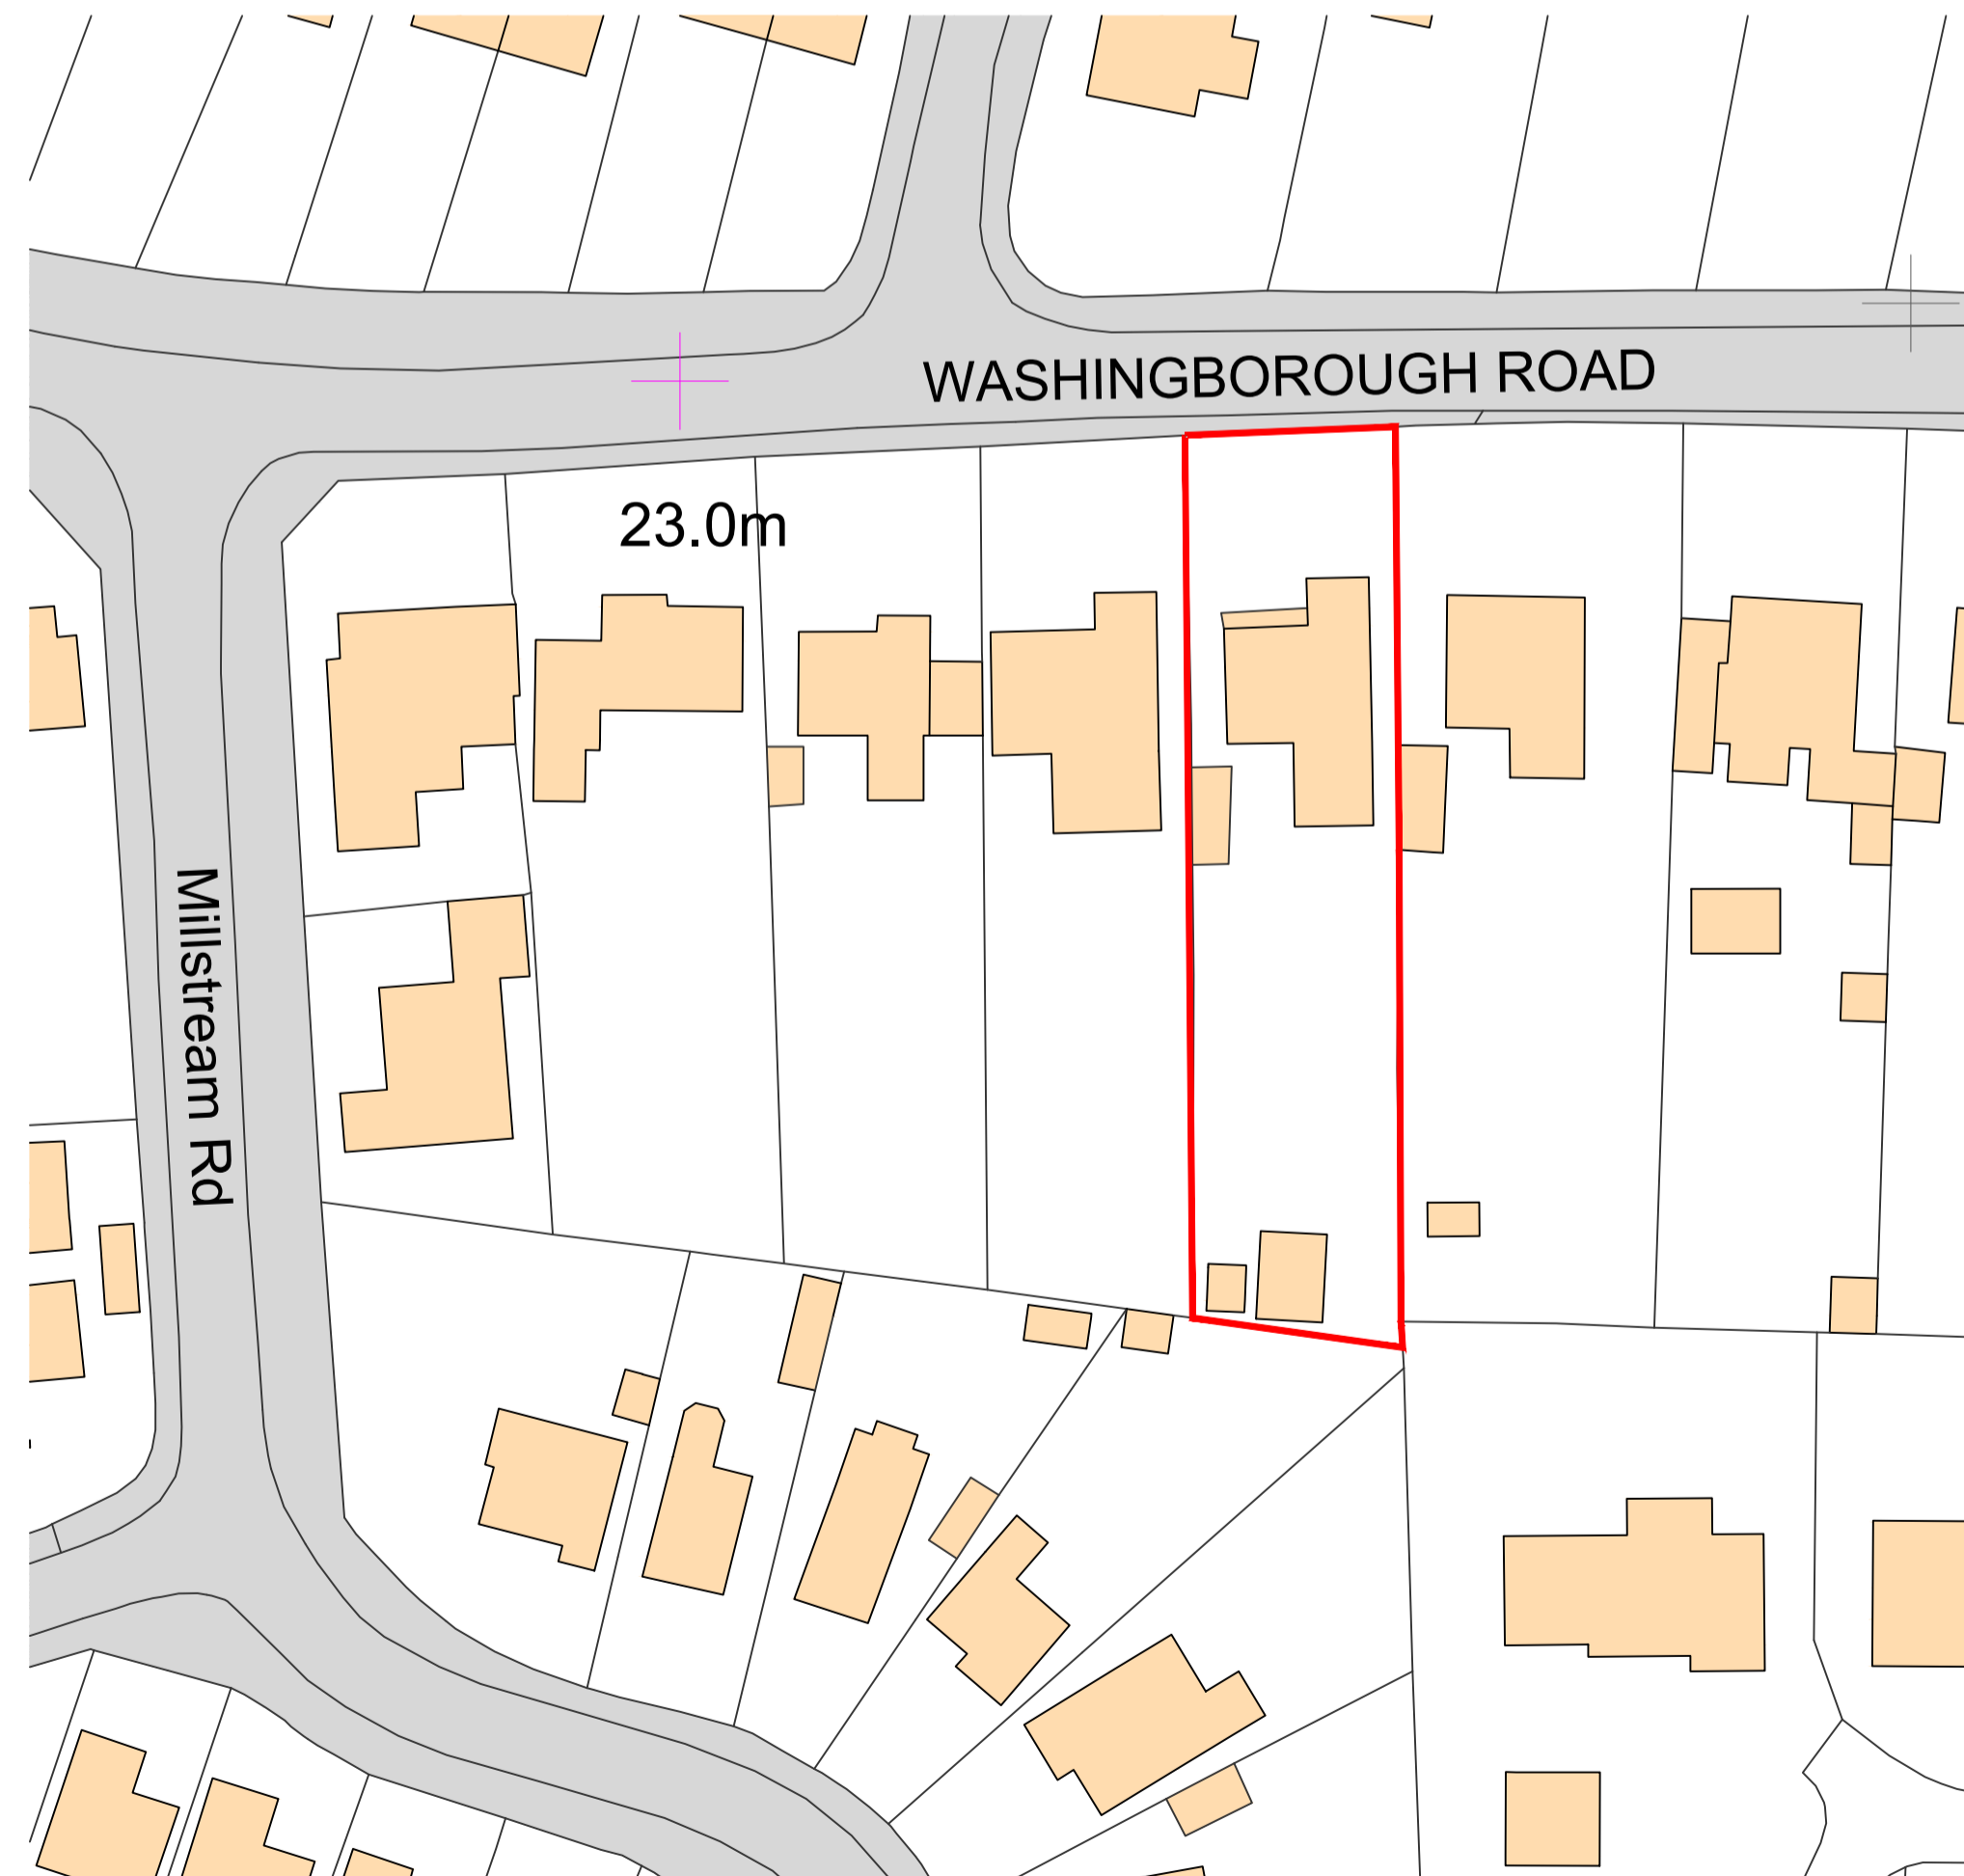 


BLOCK PLAN

1 : 500

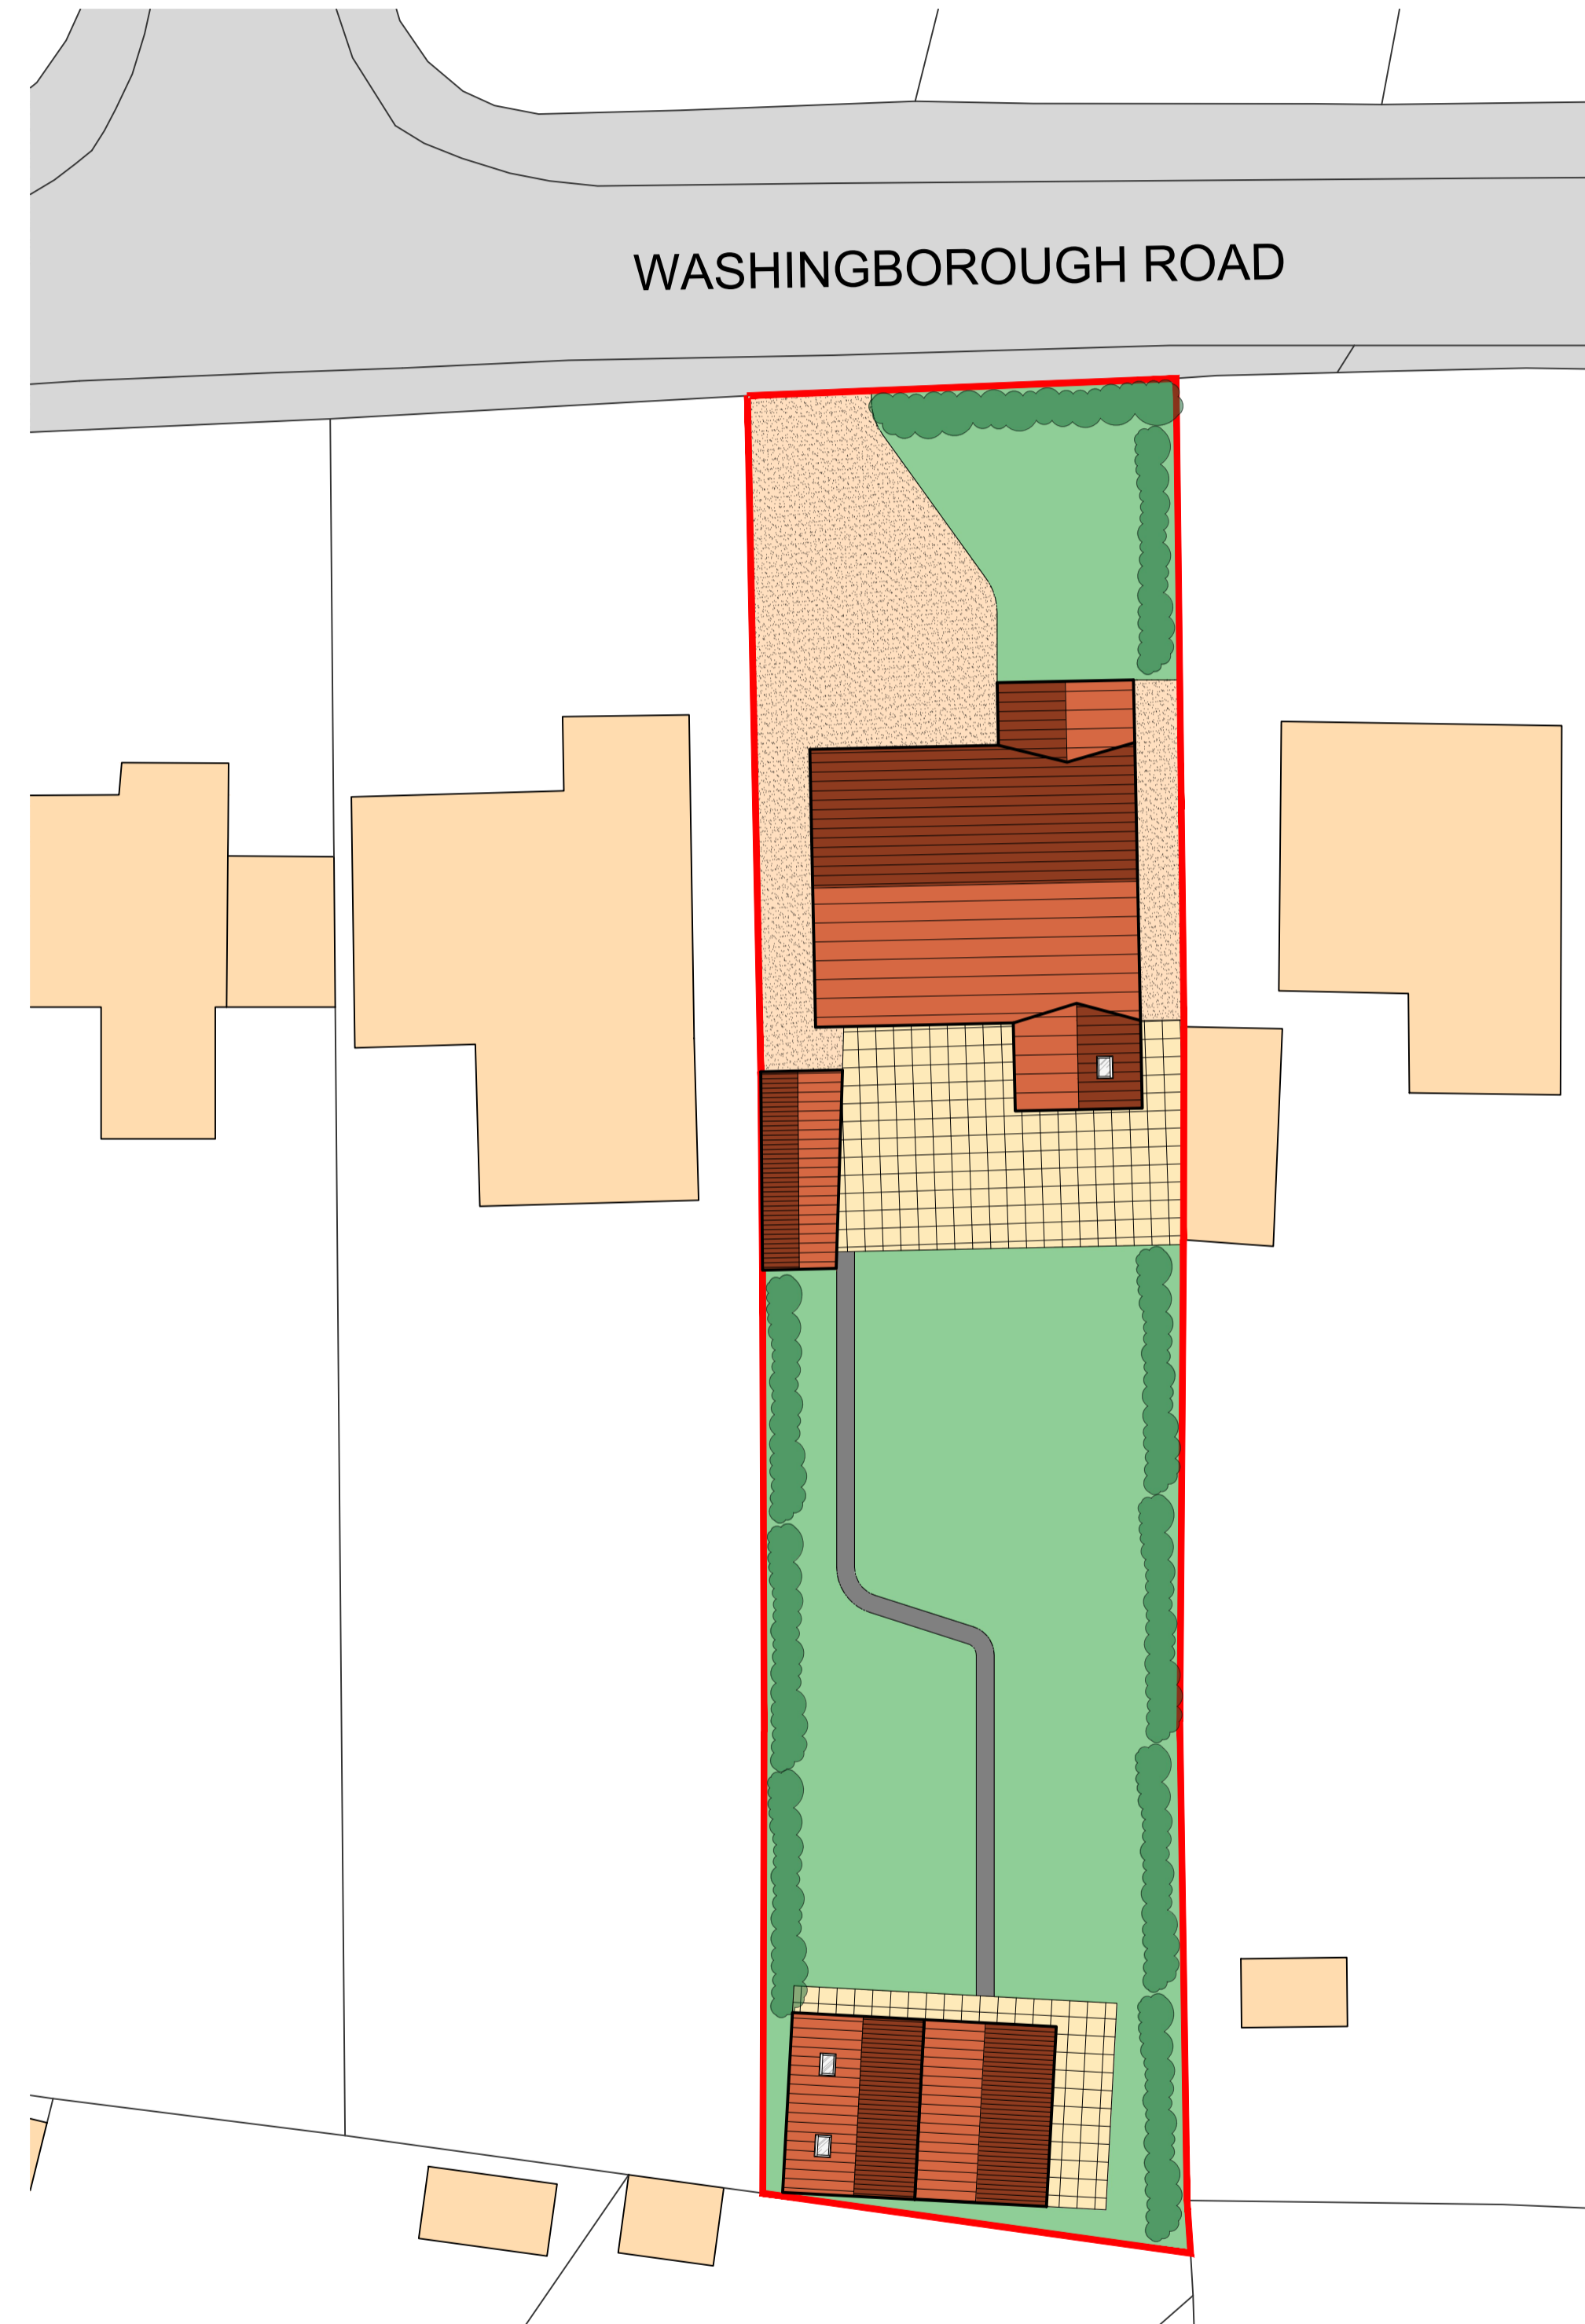

PROPOSED SITE PLAN

1 : 200

 

Rev.	Description	Date	Checked	Rev. by
P01	Issued to the client	25/10/2023	OK	

Client
Jill Hall

Project Title
Outbuilding Extension

Site Details
 63A Washingborough Road
 Heighington, Lincoln
 LN4 1QW

Title
 Site Location, Block Plan &
 Site Plan

Drawing Number
J2021-PL-01

Print Size
 A1



Origin Design Studio Ltd
 Brunel House,
 Deepdale Enterprise Park, Nettleham
 Lincoln LN2 2LL

T. 01522 405100
 E. info@origindesignstudio.co.uk
 www.origindesignstudio.co.uk



Chartered Practice

