




Front (West)

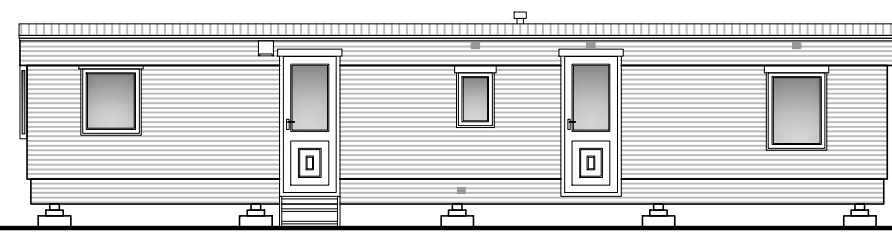

Side (South)

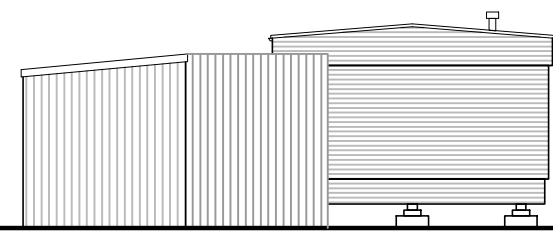


Rear (East)

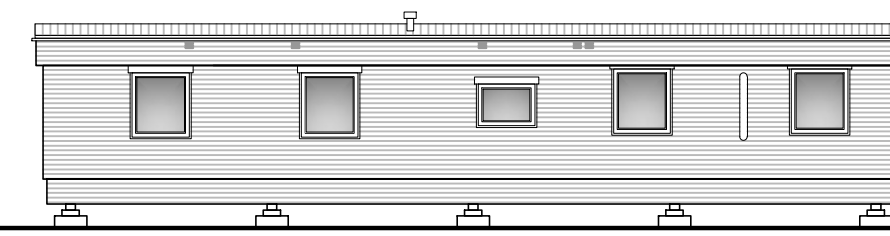

Side (North)


Elevations (scale 1:100)

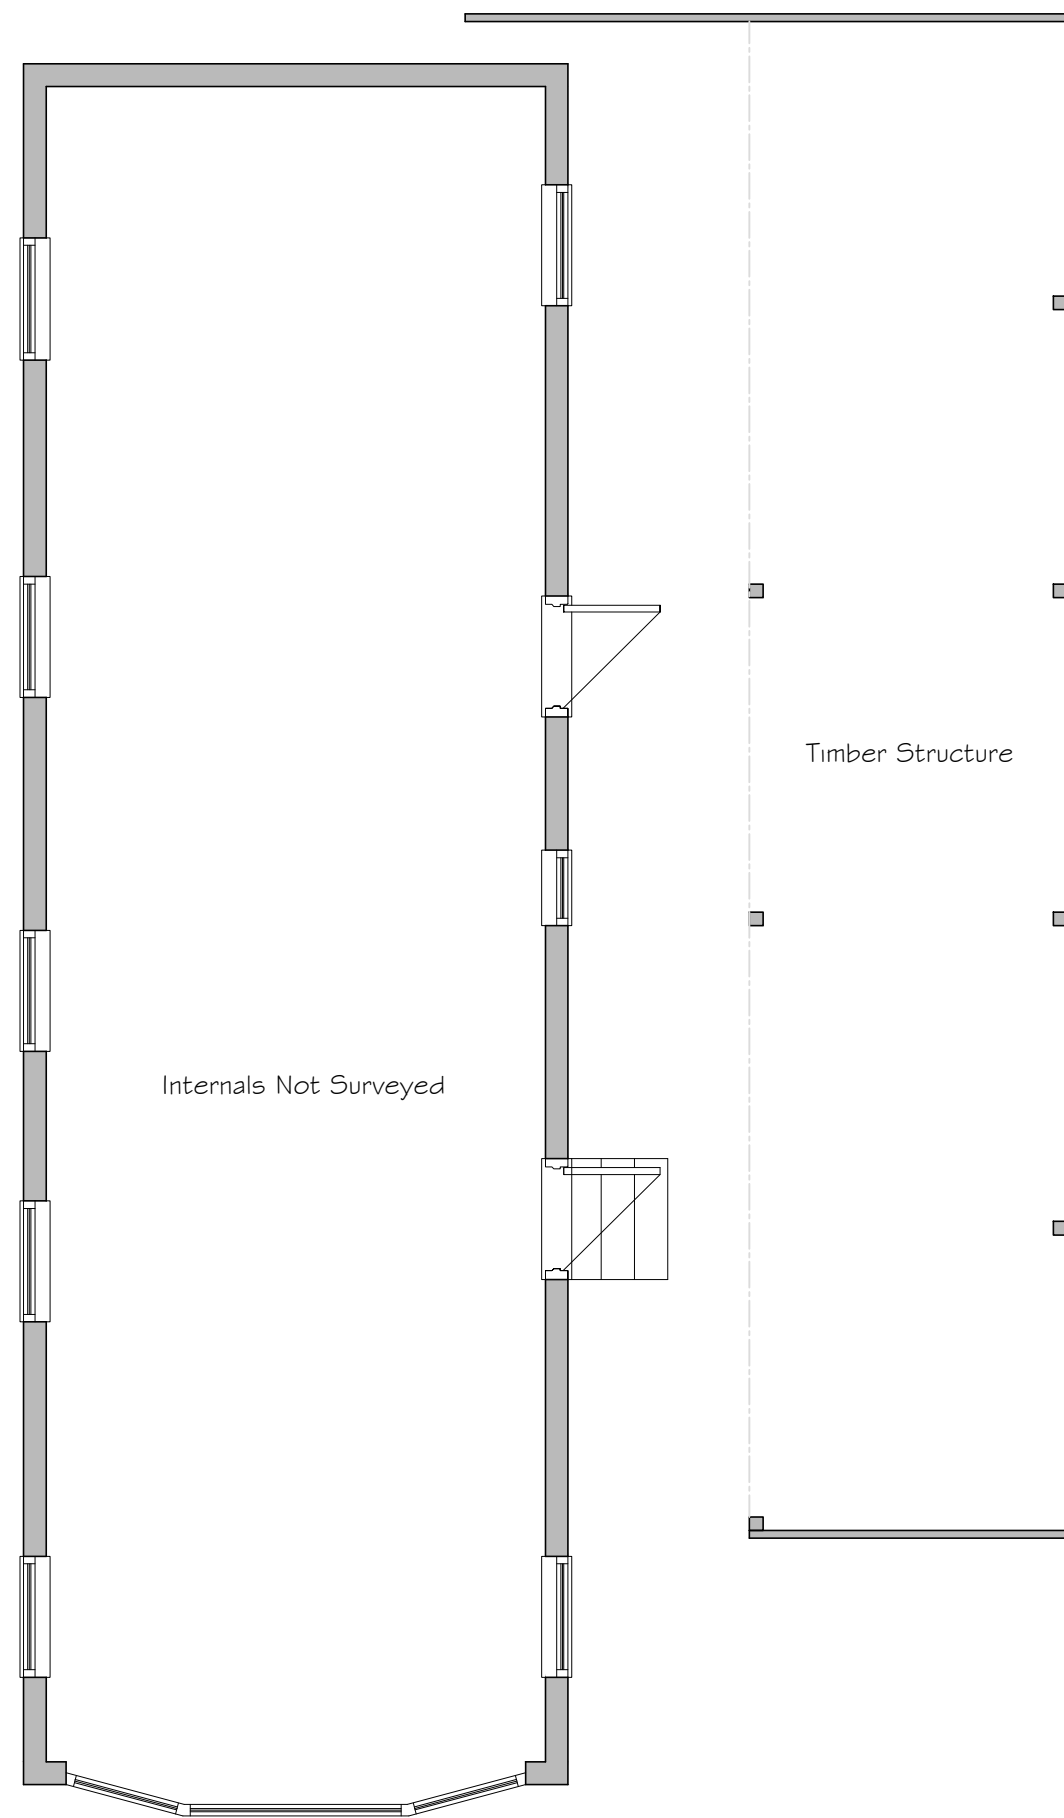

Floor Plan (scale 1:50)



Visuals (n.t.s)

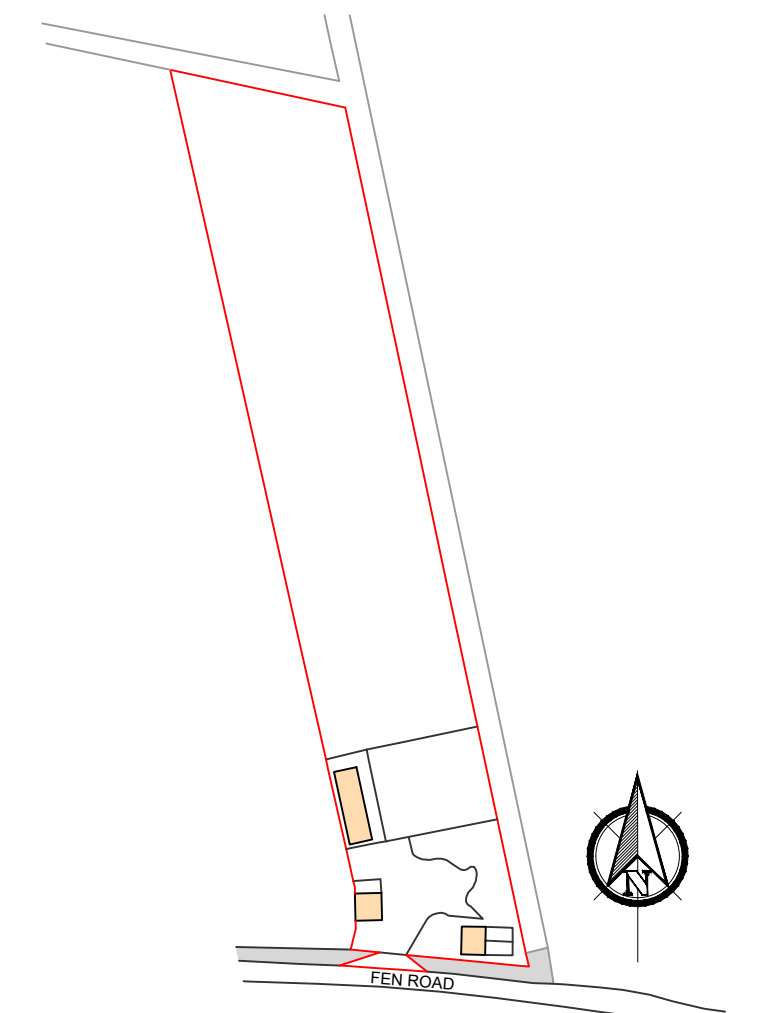

Ordnance Survey, (c) Crown Copyright 2023. All rights reserved. Licence number 100022432

Site Location Plan (scale 1:1250)

Revision	Amendment	Date

Client

Project
Permanent Residence Application
Fen Road
Dorrington
Lincolnshire

Dwg Title
Caravan Details

Dwg No. 233229-01	Scale 1:50 1:100	Date 11/23
----------------------	------------------------	---------------

Rick Smith Design
Architectural Design Consultancy

Ardent House, 18 Eastgate
Sleaford, Lincolnshire NG34 7DP
Tel: 01529 414363 or 07786 838788
e-mail: rick@ricksmithdesign.com