




Front elevation

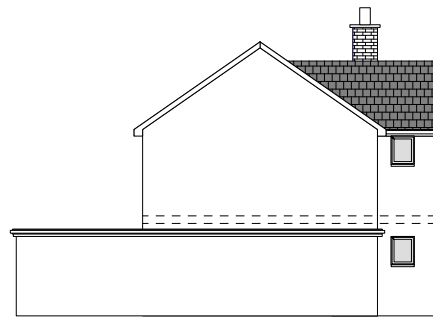


Side elevation

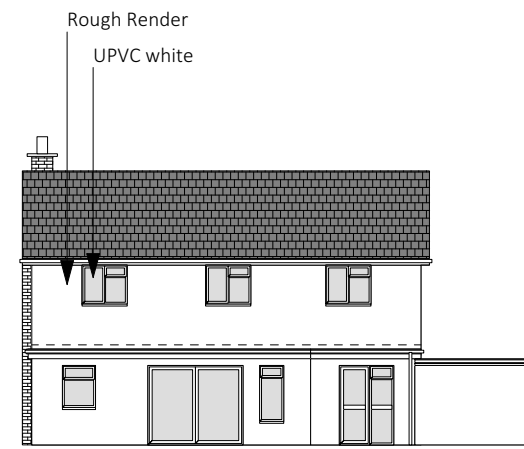


Rear elevation

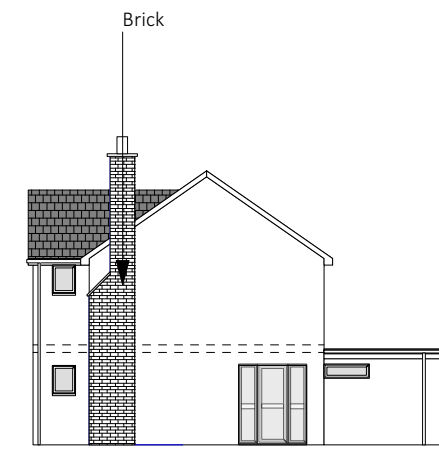

Side elevation

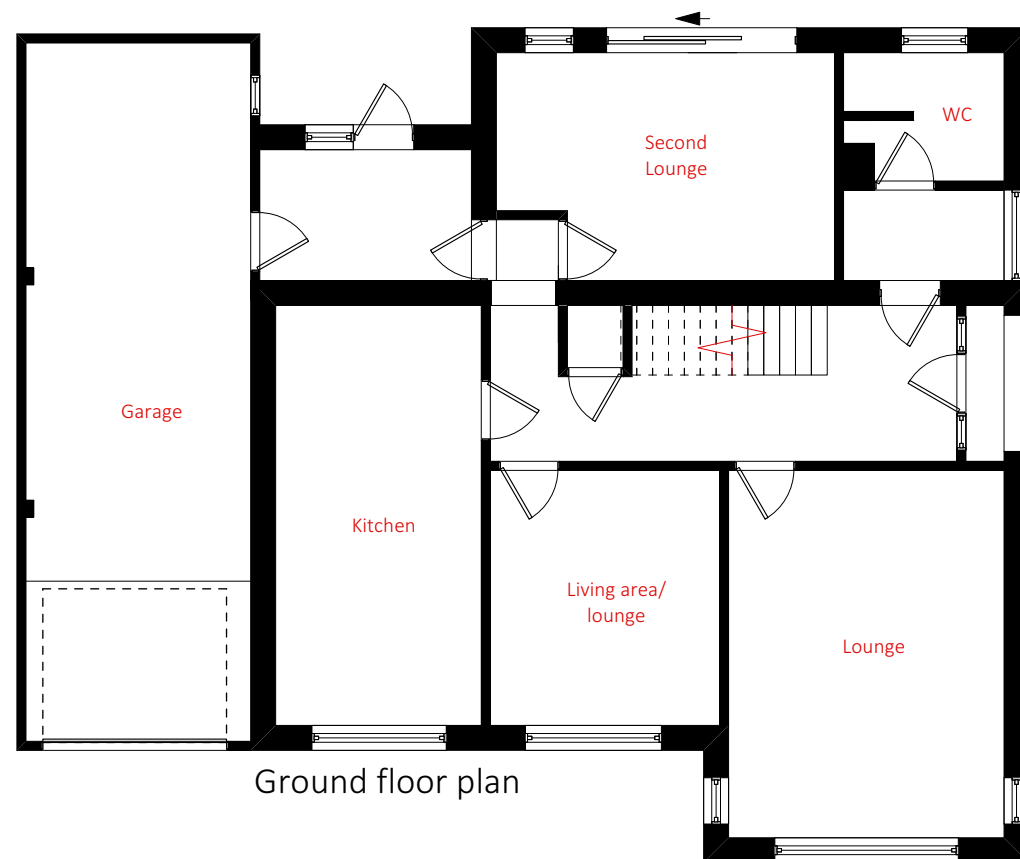

Ground floor plan

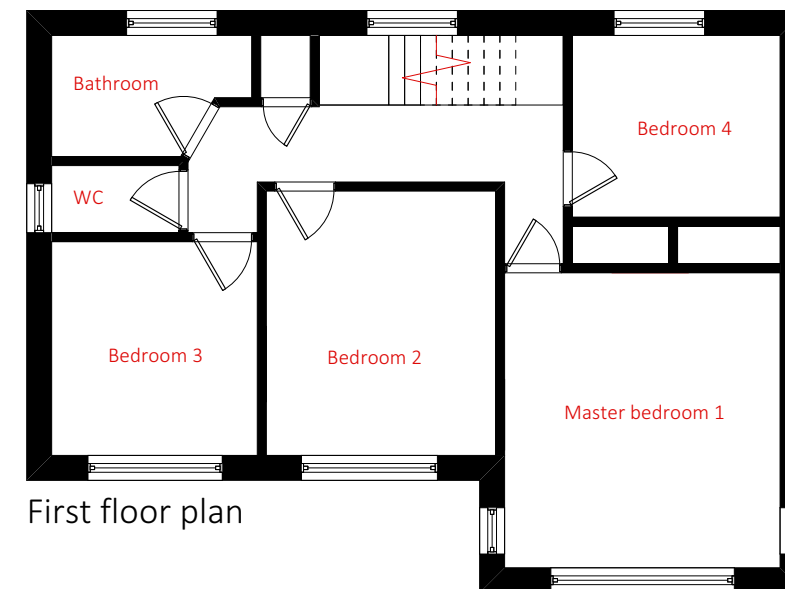

First floor plan


Skerryvore Designs Ltd
 skerryvoredesigns.co.uk
 Phone **01633 897922**
 Mobile **07816 934352**
 contact@skerryvoredesigns.co.uk

JOB
TITLE 12 Holly Grove
 CF14 0UJ

DRAWING
TITLE Existing
 Plans and
 Elevations

DRAWING No. SD866 P01
SCALE 1:100 & 1:200 @ A3
DATE OCT 2023