



EXISTING SITE PLAN 1:1250

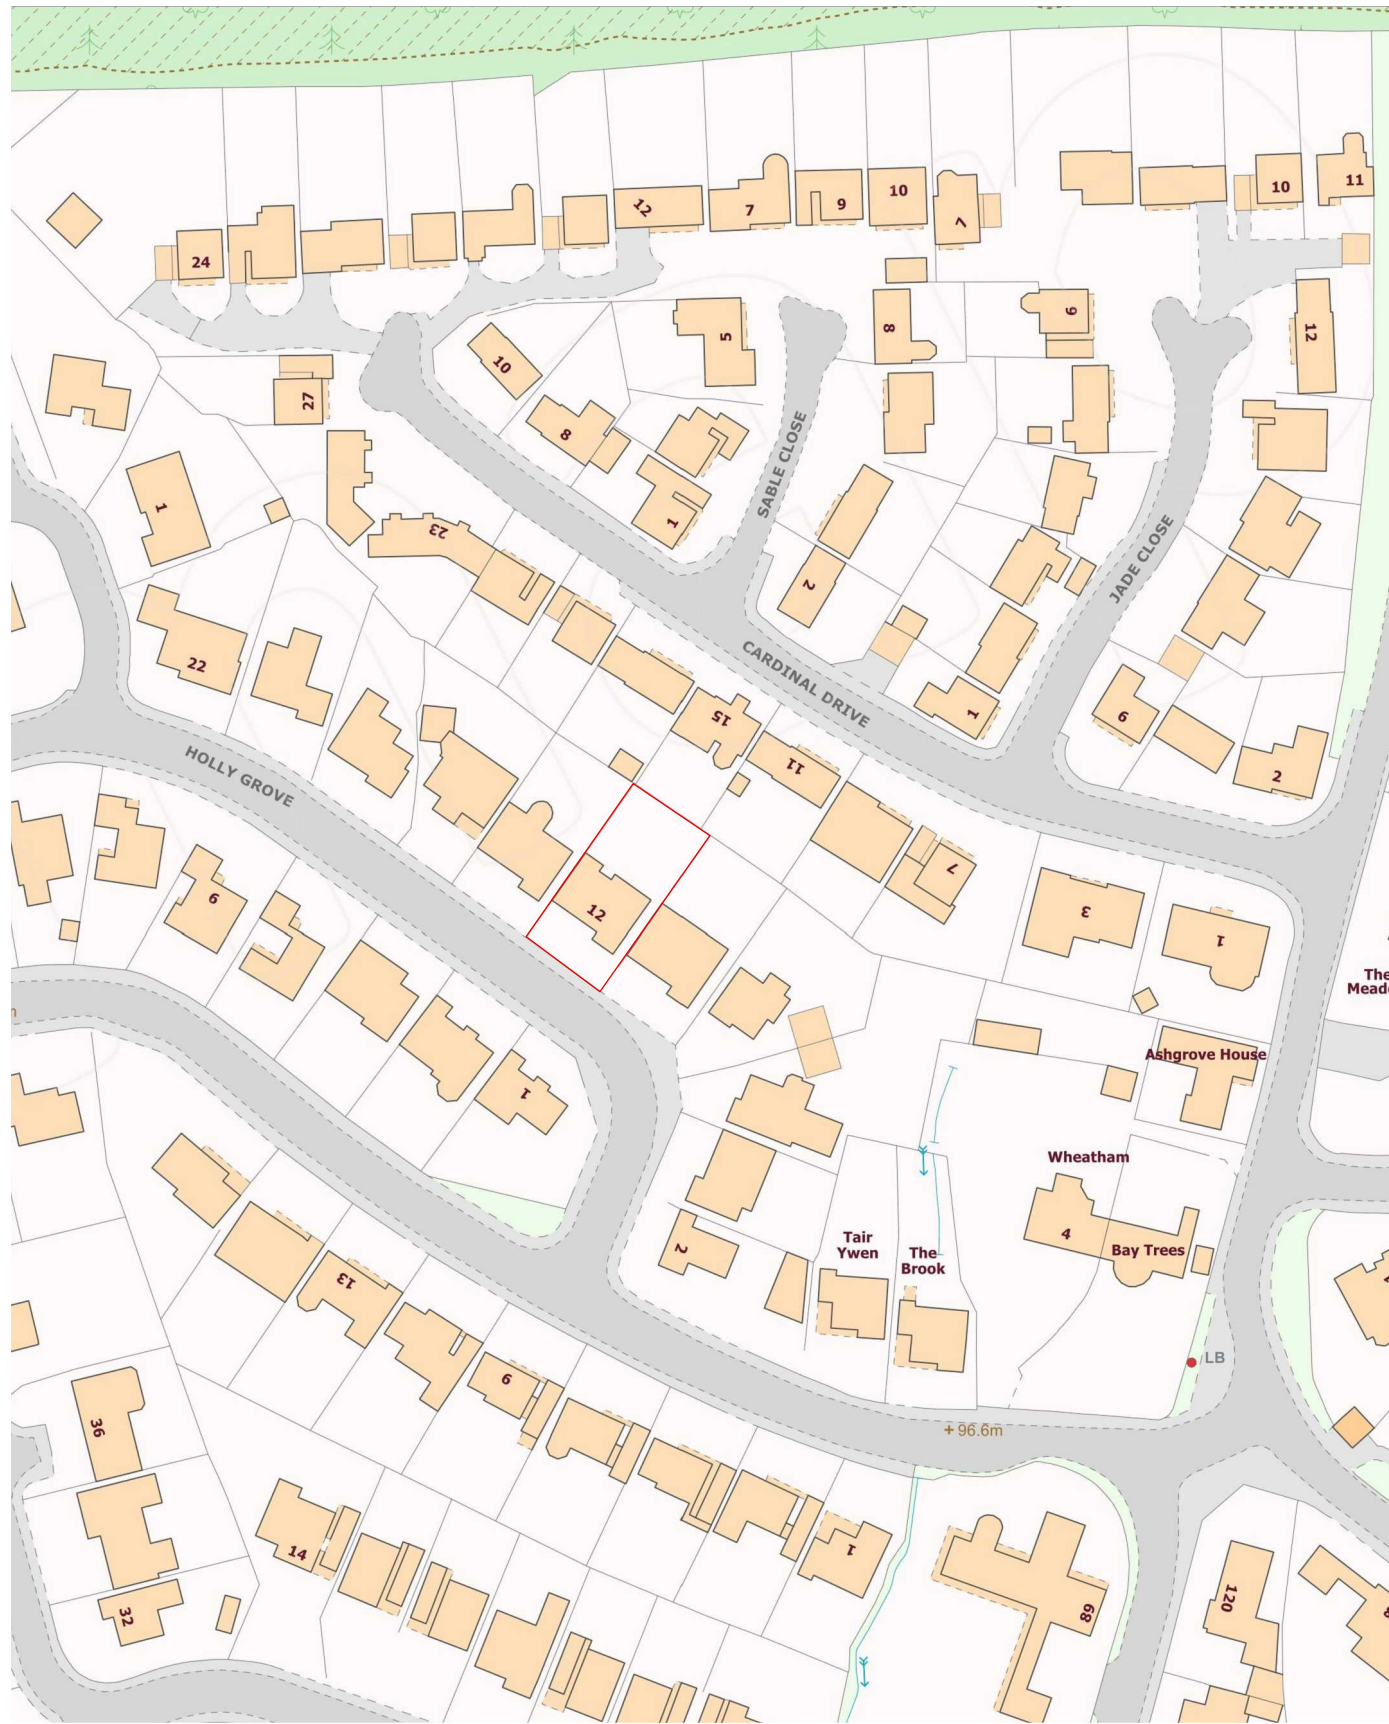

PROPOSED BLOCK PLAN 1:500

45 degree angle from nextdoor is not effected by first floor extension.

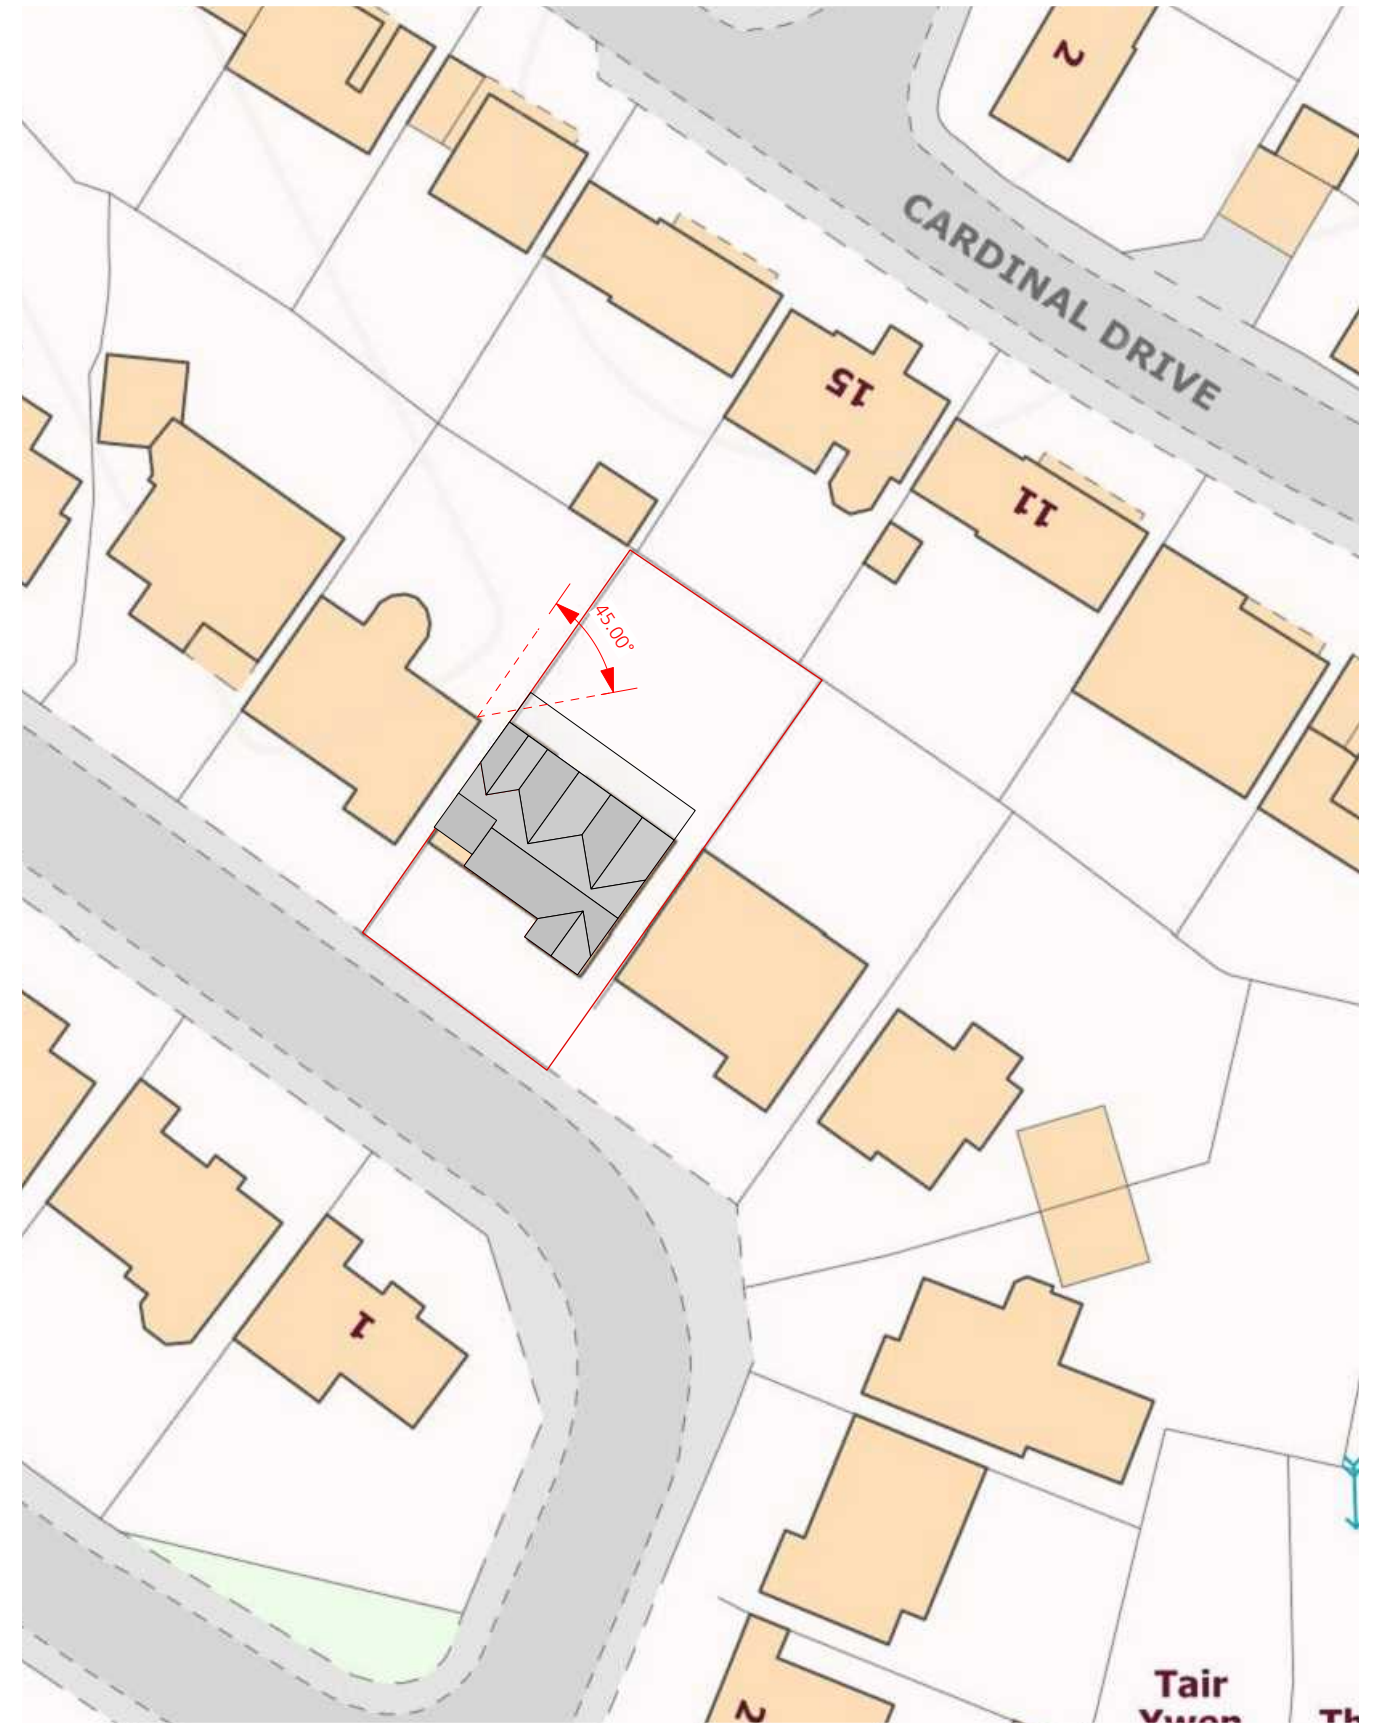

North



0 10 20 50



Scale bar 1:500 @ A3

0 25 50 100



Scale bar 1:1250 @ A3

**Skerryvore Designs Ltd**  
skerryvoredesigns.co.uk

Phone **01633 897922**  
Mobile **07816 934352**  
contact@skerryvoredesigns.co.uk

<b>JOB</b>	12 Holly Grove
<b>TITLE</b>	CF14 OIJ

<b>DRAWING</b>	Site plan & Block plan
<b>TITLE</b>	Site plan & Block plan

<b>DRAWING No.</b>	SD866 00
<b>SCALE</b>	1:1250 & 1:500 @ A3
<b>DATE</b>	OCT 2023