



Proposed North-West Elevation
1:100

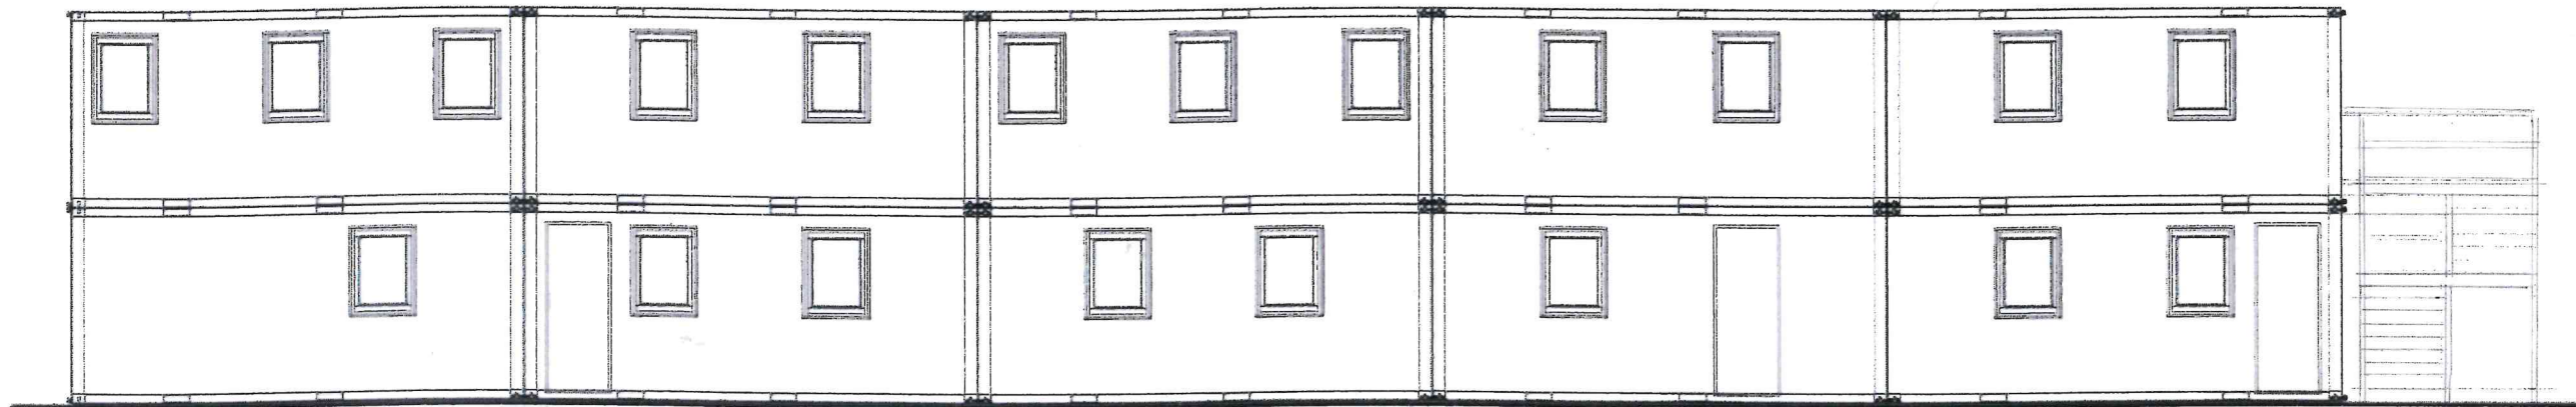

Proposed South East Elevation
1:100

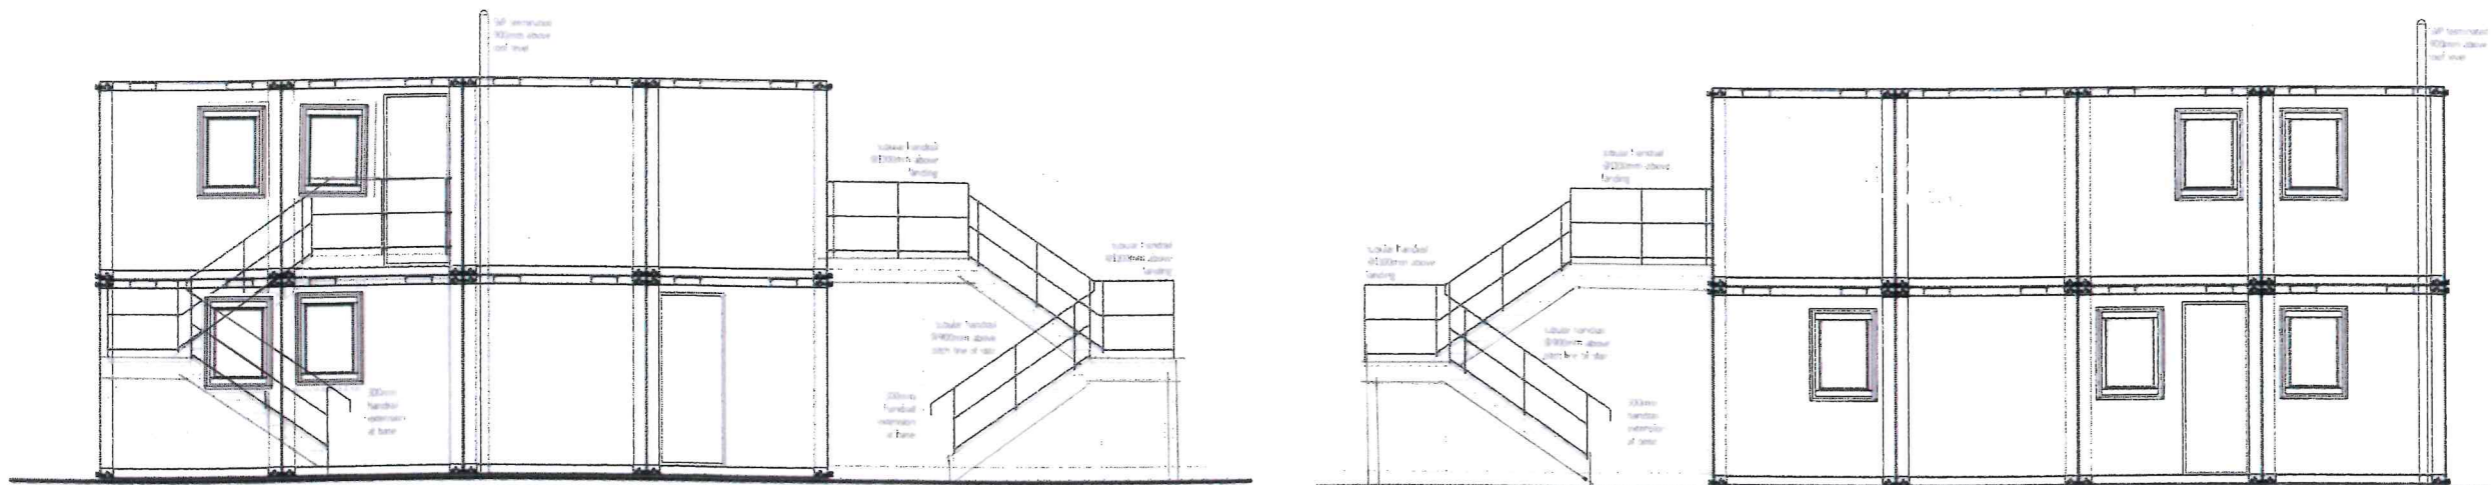

Proposed North-East Elevation
1:100

Proposed South-West Elevation
1:100

rev	date	description	by	chkd by
Client:	Independent Oilfield Services			
Project:	Refurbishment of Existing Administration Building at Longside Airfield, Peterhead,			
Drawing Title:	EXISTING ELEVATIONS			
Stage:	PLANNING	Date:	NOV 2023	
Project No:	4934	Drawing No:	PLD4	Revision:
Scale:	NOTED	Drawn:	AA	Size: A3
		Checked:		

McADAM DESIGN SCOTLAND LTD
Commercial and Residential Chartered Architects

70 King Street, Peterhead AB42 1QJ
Tel: 01779 475157
info@mcadamdesign.com
www.mcadamdesign.com

All drawings remain copyright of McAdam Design (Scotland) Ltd and must not be altered or reproduced without written consent. We take no responsibility for any misuse of the drawings by any third party resulting in infringement of our copyright.