


Existing First Floor Plan  
1:100

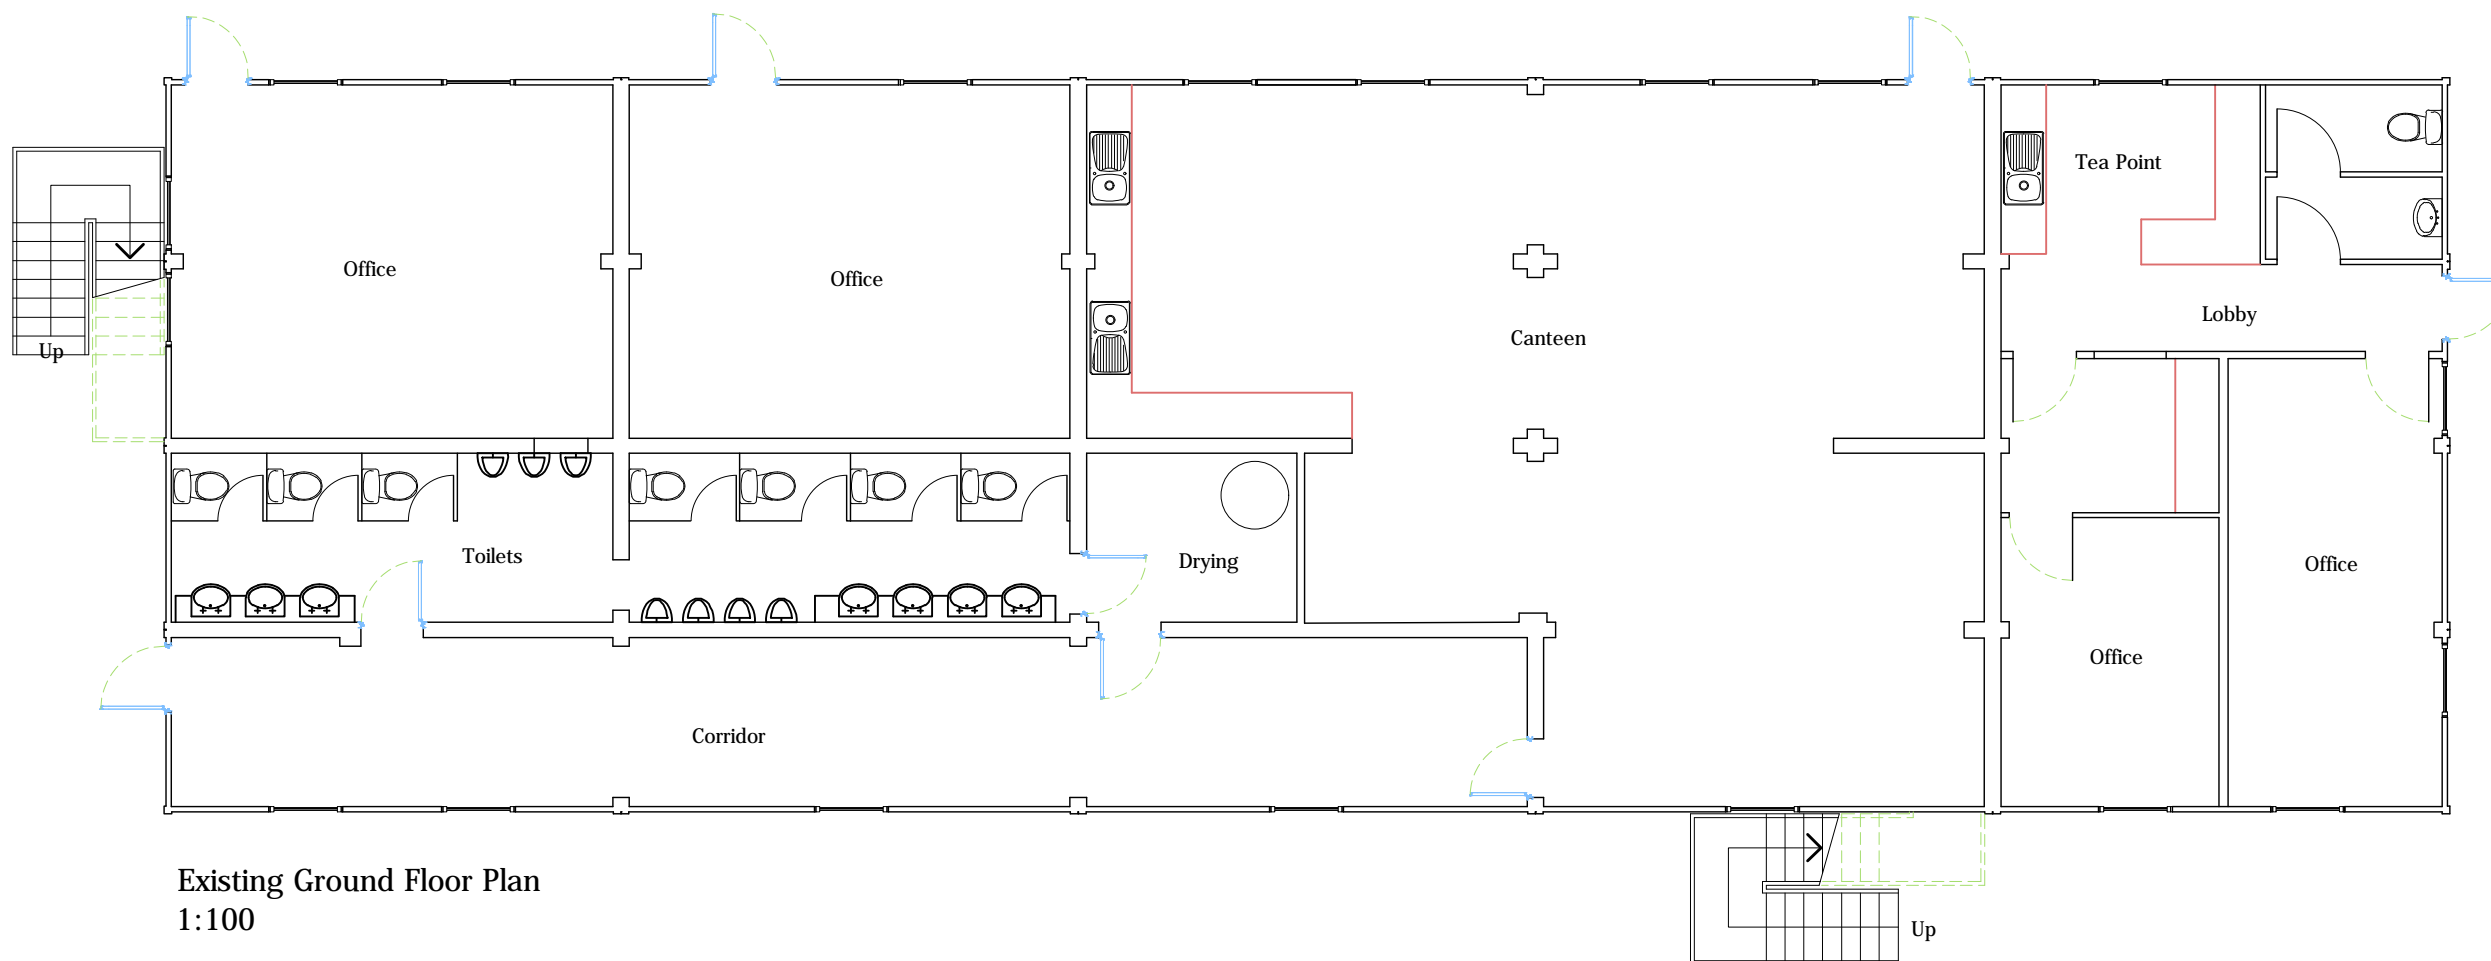

Existing Ground Floor Plan  
1:100



rev	date	description	by	chkd by	
Client:		Independent Oilfield Services			
Project:		Refurbishment of Existing Administration Building at Longside Airfield, Peterhead.			
Drawing Title:		EXISTING GROUND & FIRST FLOOR PLANS			
Stage:		PLANNING	Date:	NOV 2023	
Project No:	4934	Drawing No:	PL05	Revision:	
Scale:	NOTED	Drawn:	AA	Size:	A3
		Checked:			

**McADAM DESIGN SCOTLAND LTD**  
Commercial and Residential Chartered Architects

70 King Street, Peterhead AB42 1QJ  
Tel: 01779 475157  
info@mcadamdesign.com  
www.mcadamdesign.com

All drawings remain copyright of McAdam Design (Scotland) Ltd and must not be altered or reproduced without written consent. We take no responsibility for any misuse of the drawings by any third party resulting in infringement of our copyright.