




EXISTING SITE PLAN  
Scale 1:200@A1

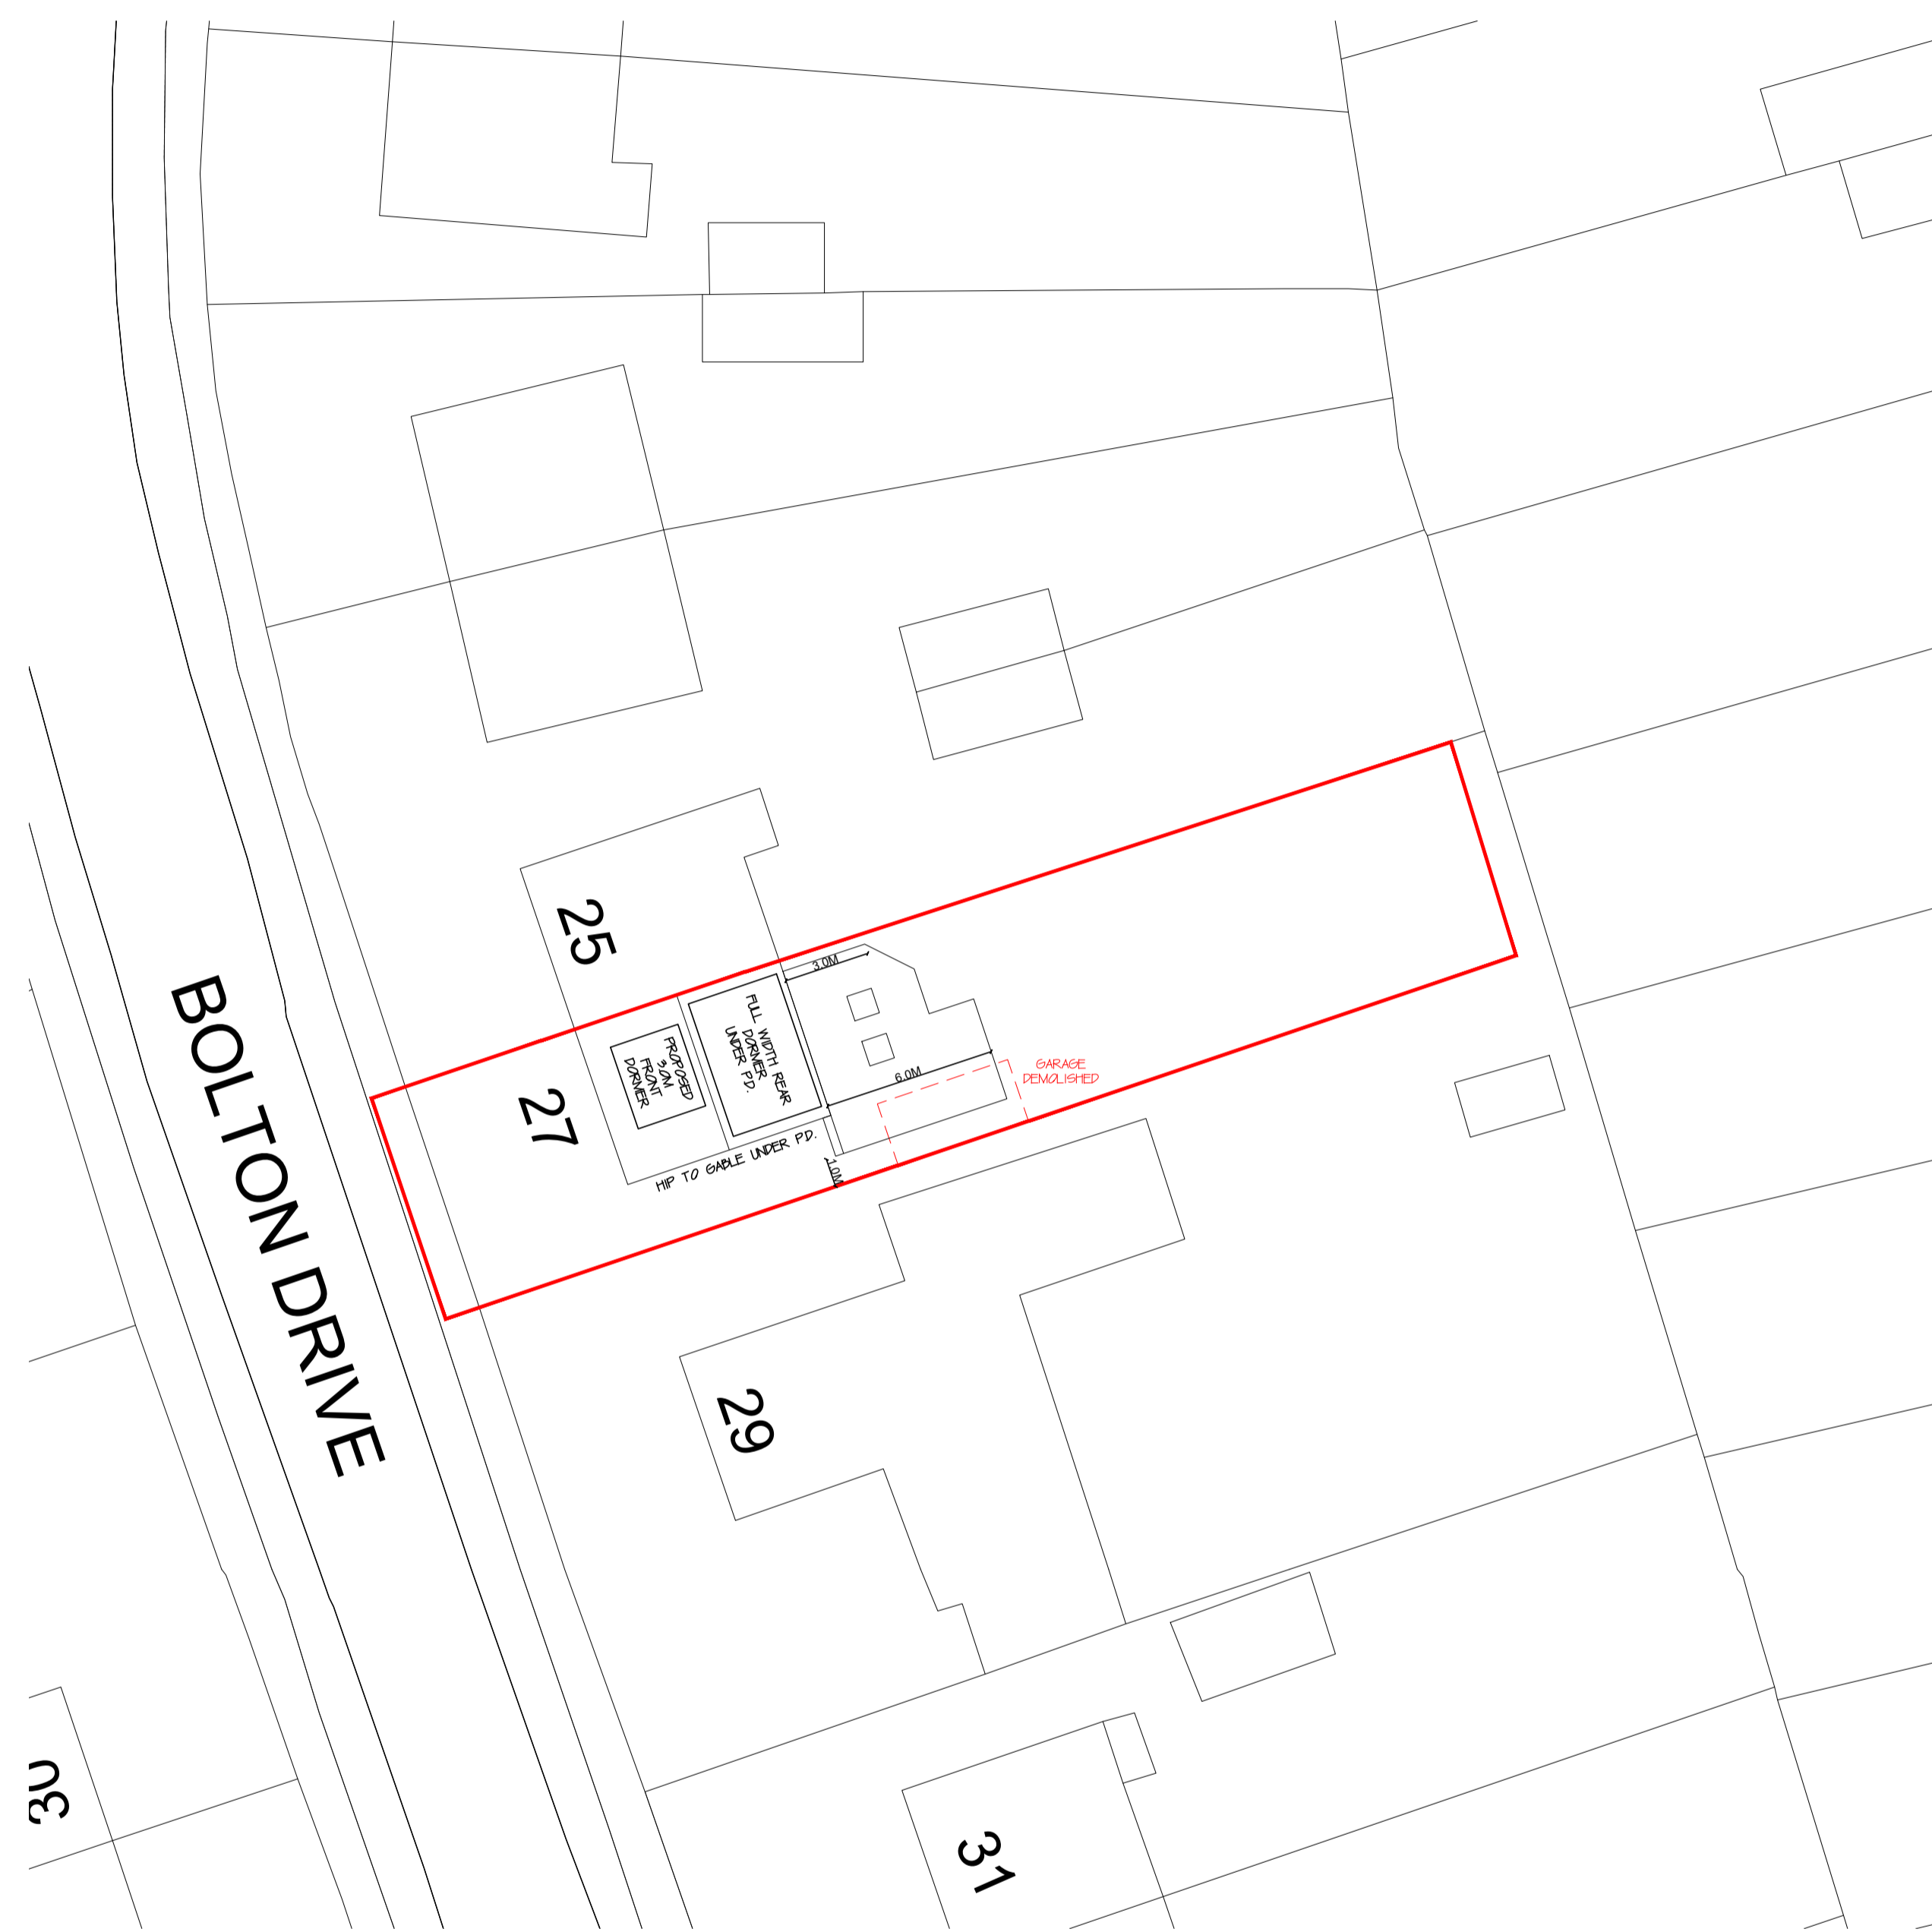

PROPOSED SITE PLAN  
Scale 1:200@A1

Site Address	27 Bolton Drive, BD2 2AB
Project	Proposed single storey rear and side extension, plus loft conversion with front and rear dormers (hip to gable and rear dormer under P.D.)
Dwg. Type	Site Plans
Dwg. Ref.	23-27BOL-PL03
Date	November 2023