



**SITE BLOCK PLAN**  
1:500 SCALE

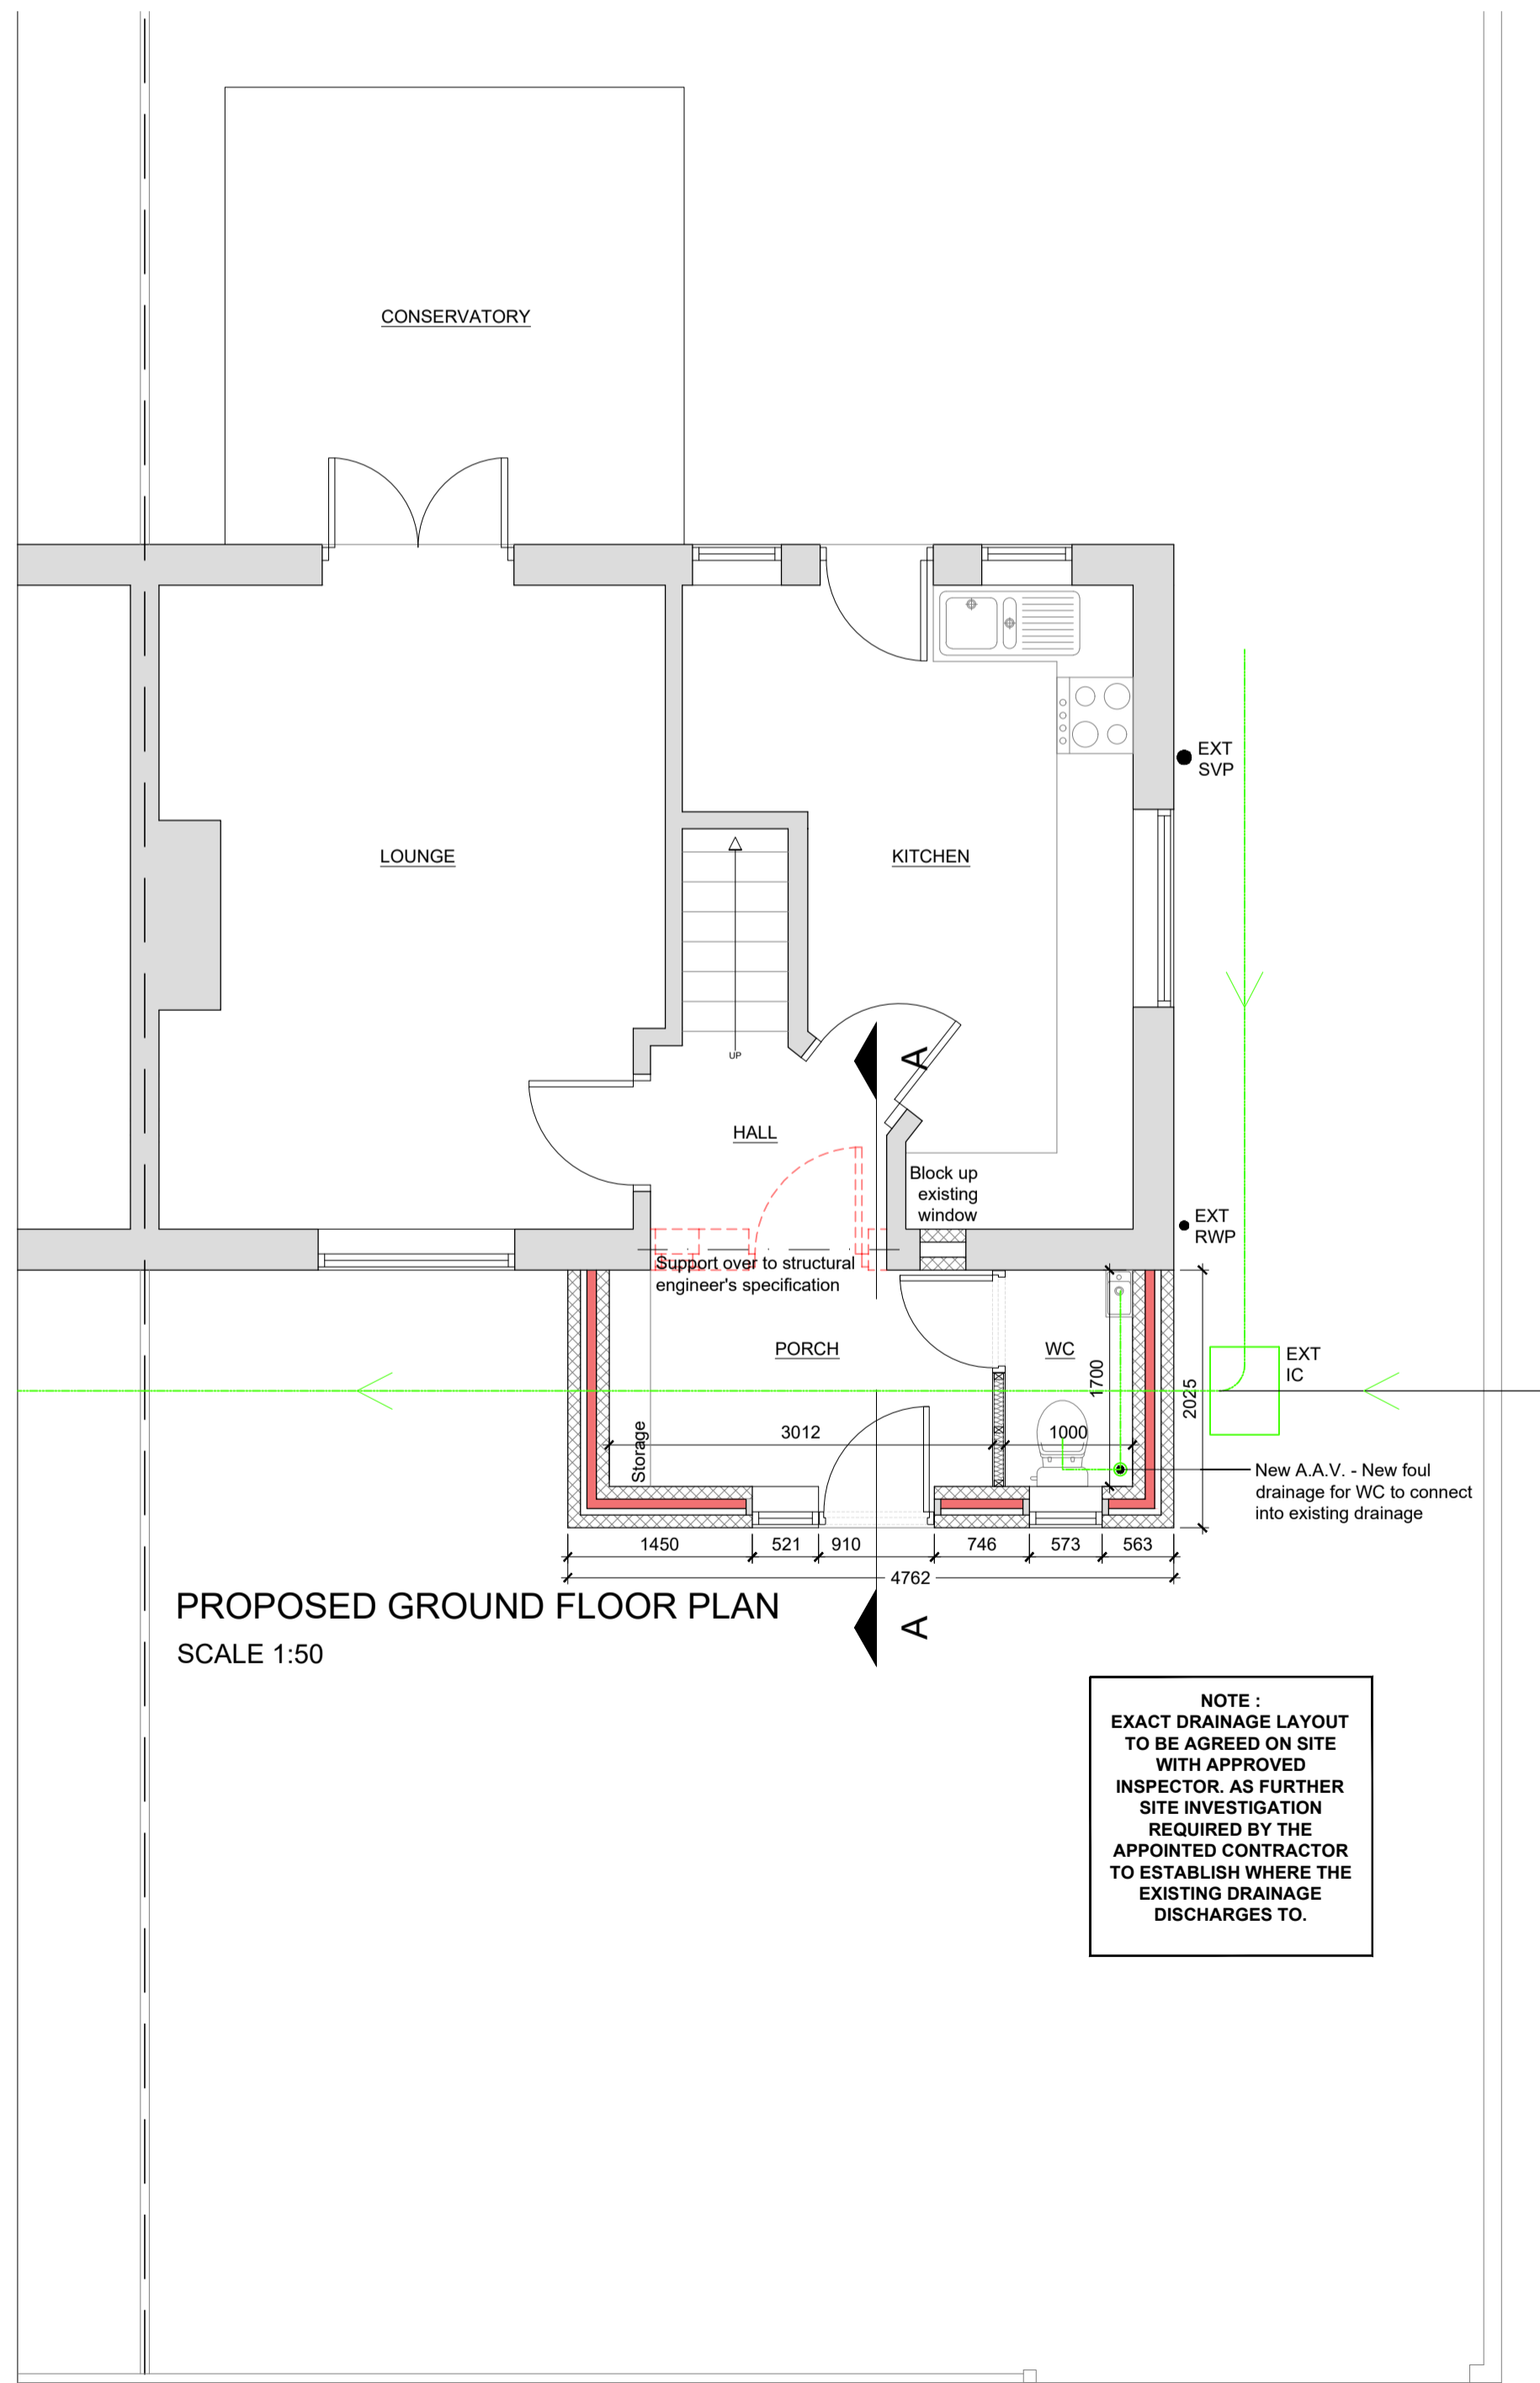


**PROPOSED GROUND FLOOR PLAN**  
SCALE 1:50




**PROPOSED FRONT ELEVATION**  
SCALE 1:50

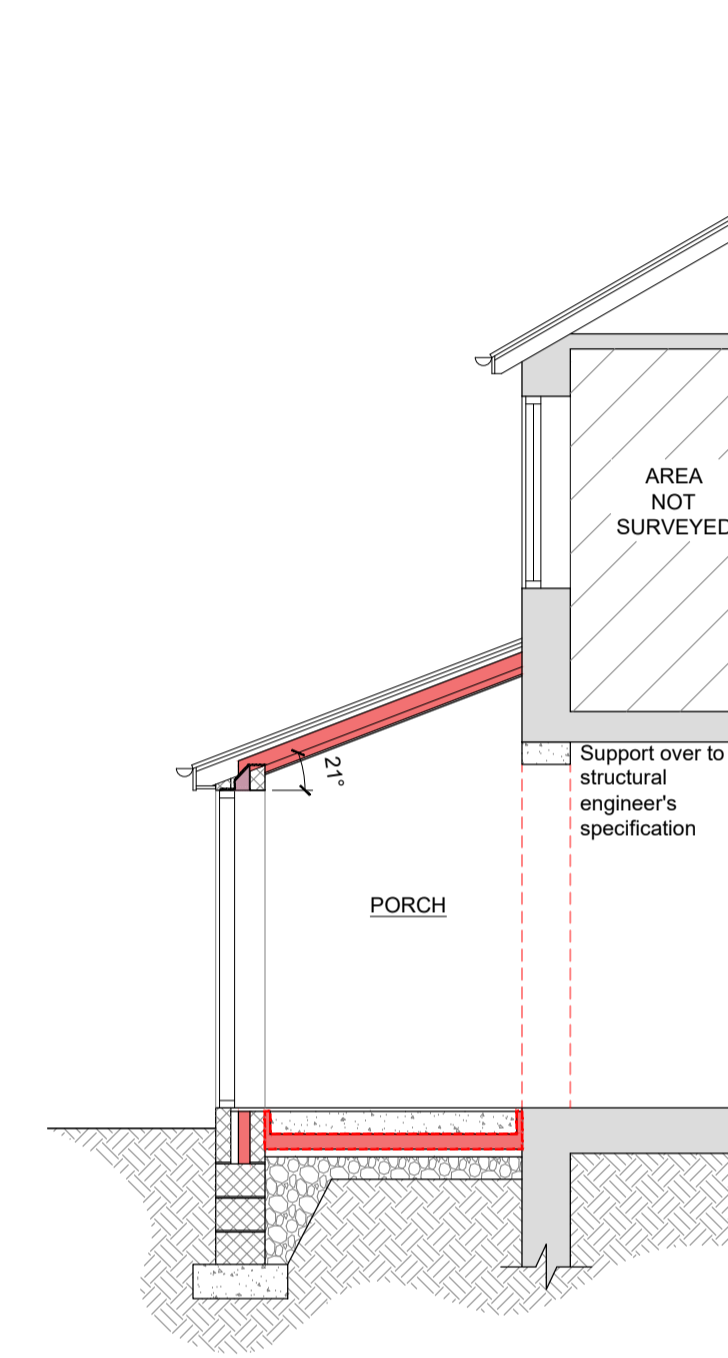

**PROPOSED SECTION A-A**  
SCALE 1:50

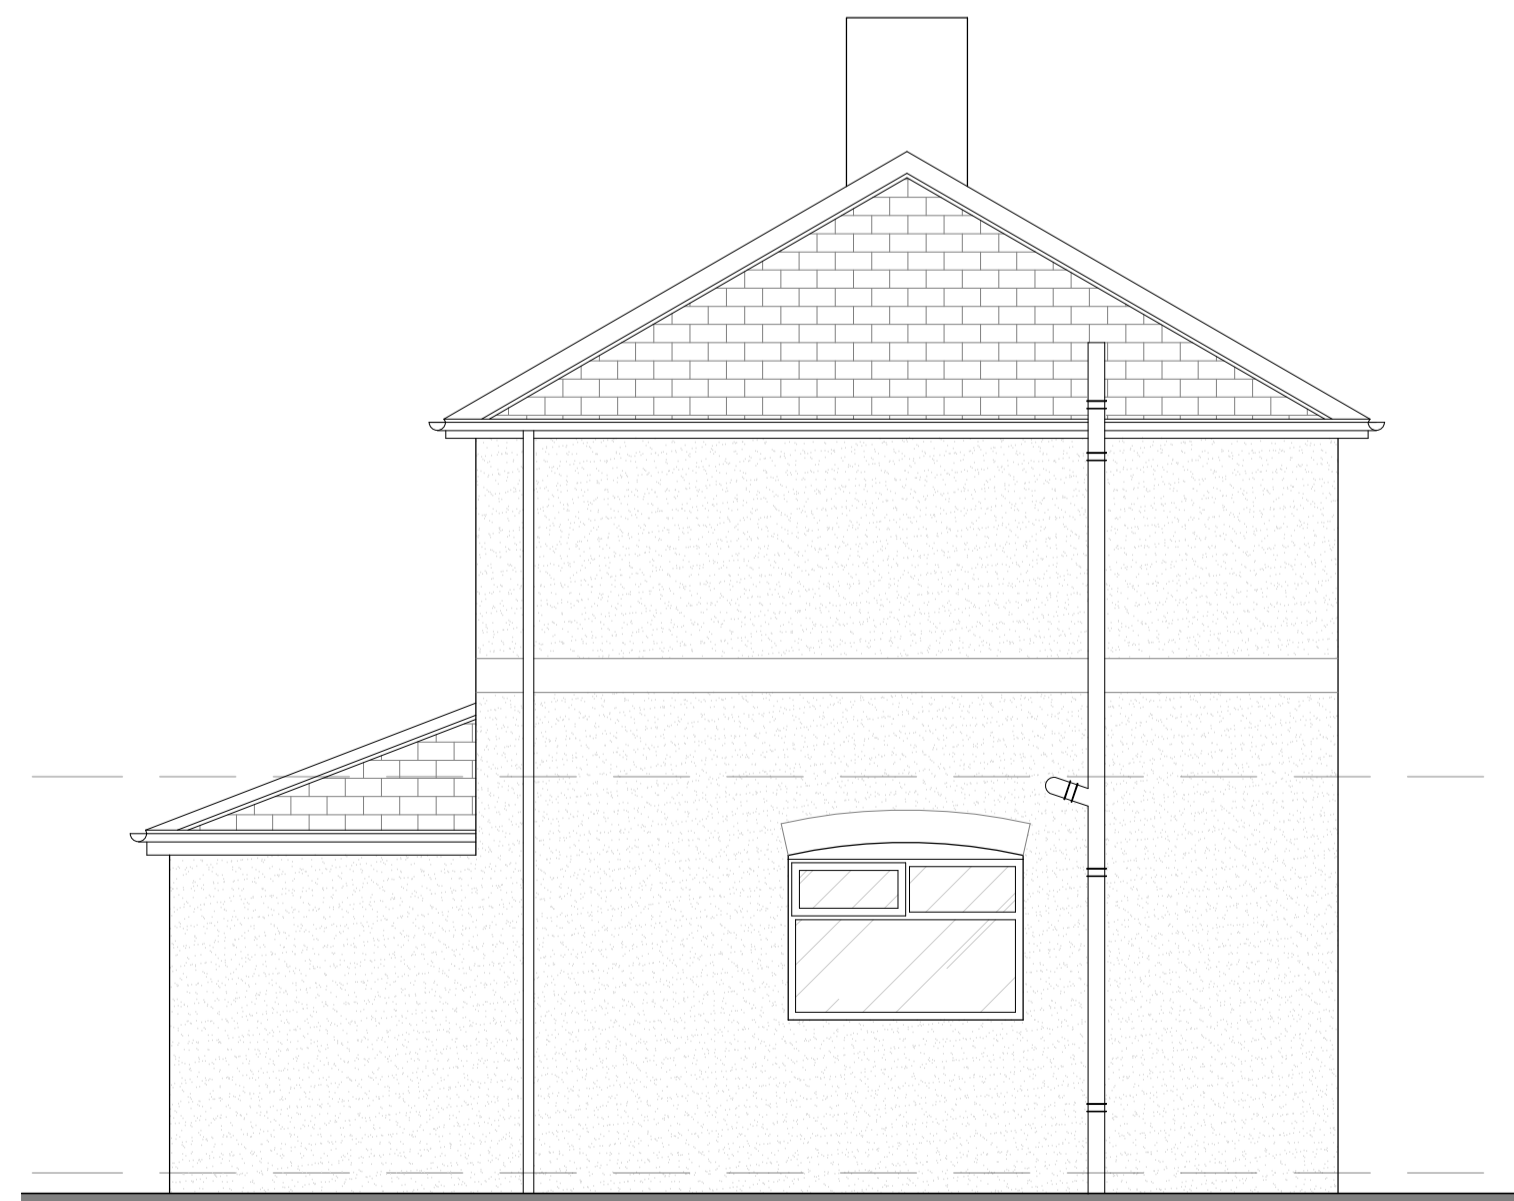

**PROPOSED SIDE ELEVATION**  
SCALE 1:50

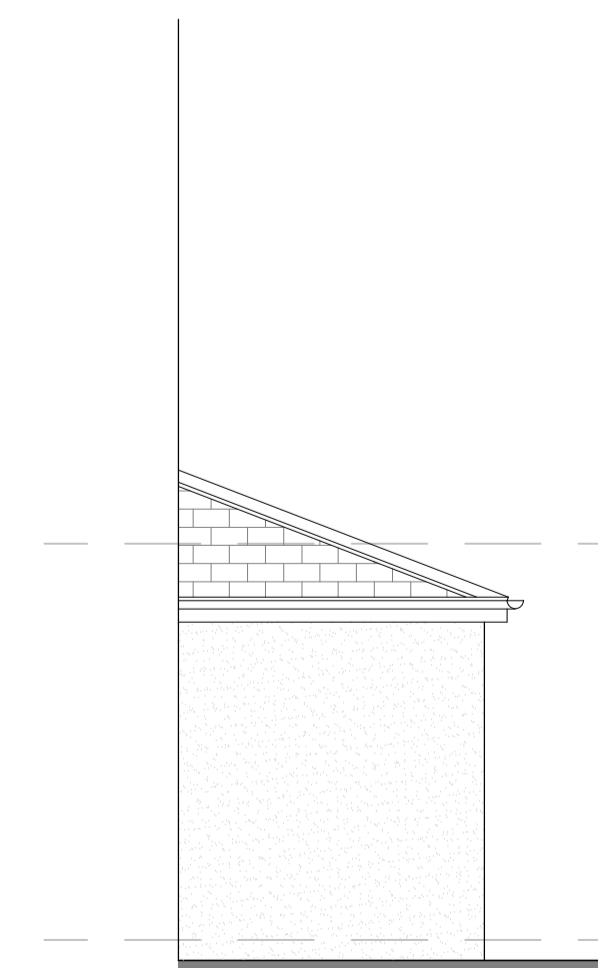

**PROPOSED SIDE ELEVATION**  
SCALE 1:50

**NOTE:**  
CONTRACTOR TO VERIFY ALL SIZES ON SITE BEFORE COMMENCEMENT.

**NOTE:**  
PLEASE DO NOT SCALE FROM THIS DRAWING.

**GENERAL NOTES**  
These notes do not comprise a full specification. The drawings are for Building Regulations purposes only and are not working plans. They do not comprise of a complete specification for the whole of the works. Their primary function is to assist the Local Authority Inspector to determine compliance in line with Building Regulations standards.

Where further clarifications are required contractor shall refer to the client for details and instruction.

All dimensions must be checked by the contractor and any discrepancies noted in writing to MAS Design Consultants Ltd.

All works must be carried out in accordance with current Building Regulations, Codes of Practice and Planning Officers requirements.

All materials must comply with current British Standards in situations used.

**Party Wall Act**  
Notices under the Party Wall Act are to be served by the building owner or appropriate body appointed by the building owner.  
For further clarification on the Party Wall Act 1996 contact:  
Cairn Wharf Consultancy Ltd.  
M: 07739 576 181 E: cw@cairnwharf.com  
For further information on the Party Wall Act 1996:  
[https://www.gov.uk/government/uploads/system/uploads/attachment\\_data/file/523010/Party\\_Wall\\_etc\\_Act\\_1996\\_-\\_Explanatory\\_Booklet.pdf](https://www.gov.uk/government/uploads/system/uploads/attachment_data/file/523010/Party_Wall_etc_Act_1996_-_Explanatory_Booklet.pdf)

**Building Contract**  
It is recommended that a formal written agreement is put in place between the building owner and the building contractor.  
A typical agreement that protects both owner and builder would be produced by the JCT.  
For further information on Building contracts speak to MAS Design Consultants Ltd.

**CDM 2015 Regulations**  
The Construction Design and Management (CDM) Regulations 2015 apply in full to all construction works and the client must now appoint a Principle Designer and a Principle Contractor. MAS Design Consultants Ltd. will act as Principle Designer. The Contractor must produce a written Construction Phase Plan.  
For further information on the CDM 2015 Regulations can be seen at <http://www.hse.gov.uk/pubns/m0g411.pdf> or contact MAS Design Consultants Ltd.

REV:



1 Oxford Street, Guiseley, Leeds LS20 9AX  
www.masdesignconsultants.com  
email : info@masdesignconsultants.com

**PLANNING & BUILDING REGULATIONS**

**PROPOSAL:**  
PROPOSED SINGLE STOREY FRONT EXTENSION; FORMING PORCH / WC.

**CLIENT DETAILS:**  
MRS P HOYLE  
25 PROSPECT ROAD  
BURLEY IN WHARFEDALE  
ILKLEY  
LS29 7PN

**DRAWING TITLE:**  
PLANS, ELEVATIONS & SECTION AS PROPOSED

PAPER	SCALE	DATE	DRAWING No	REV
A1	1:500 1:50	24/11/23	4140/04/100	-