




parking

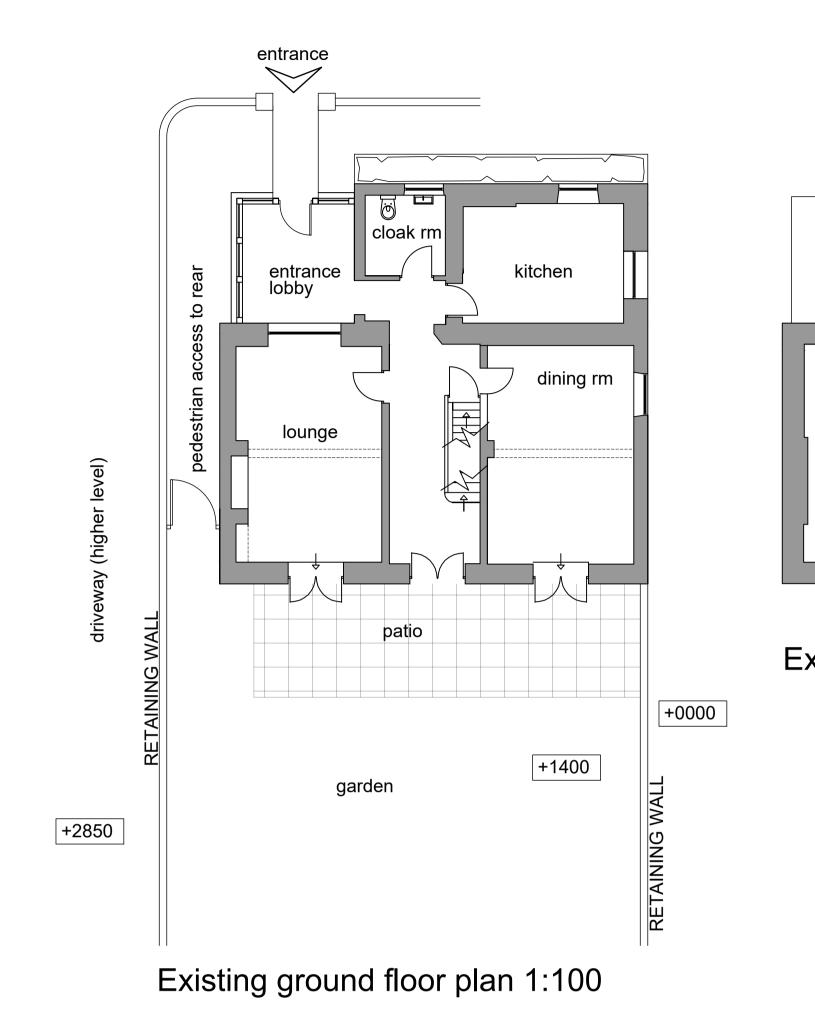

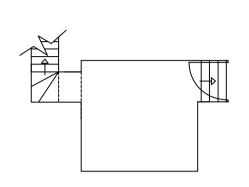

 

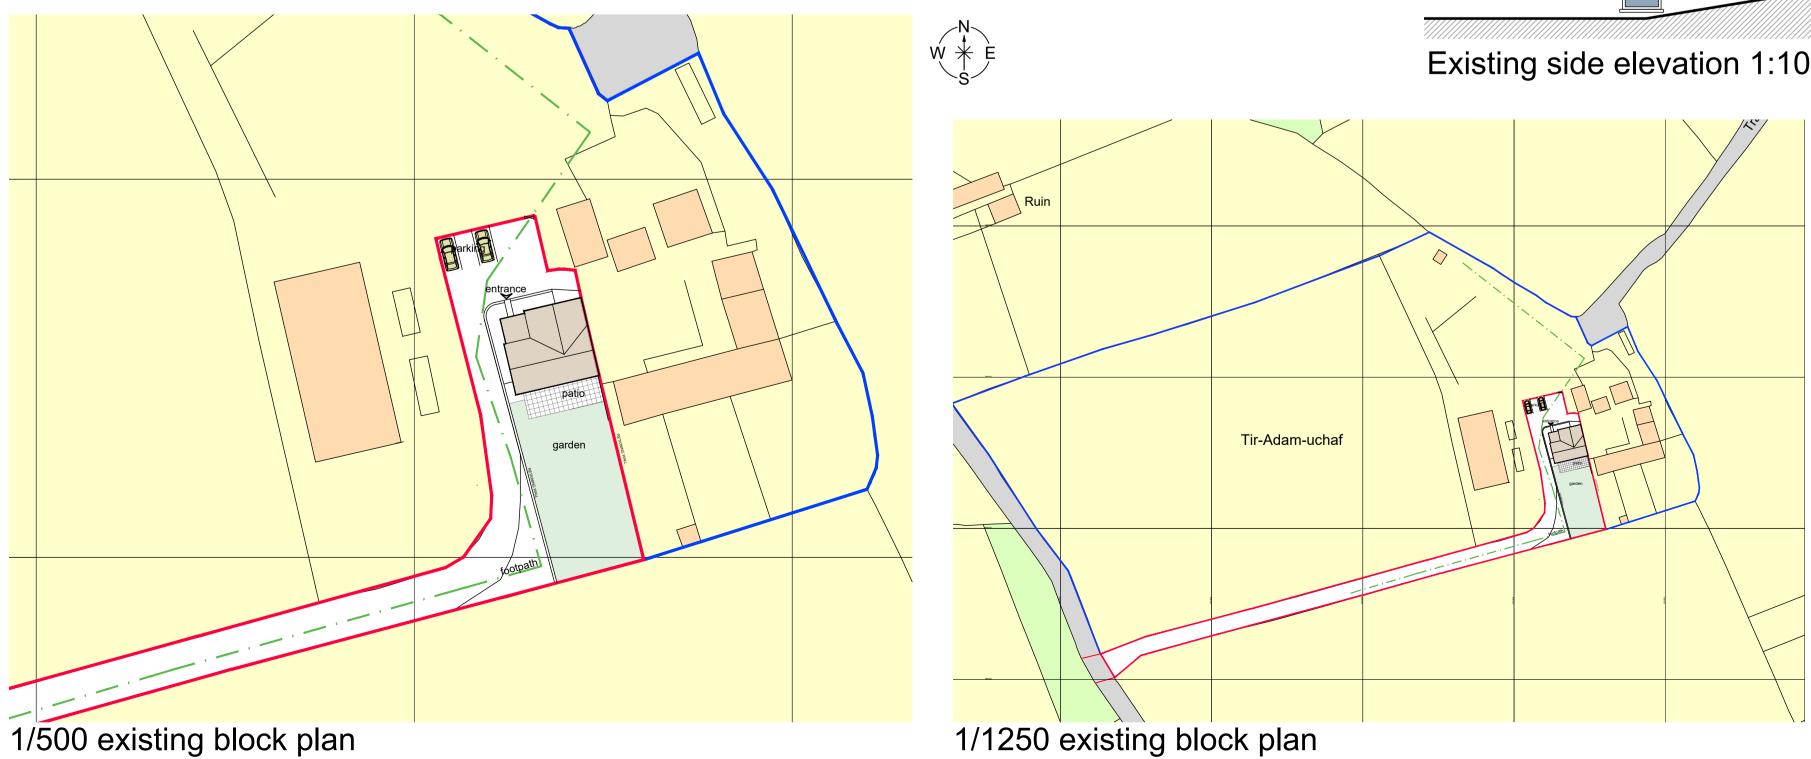


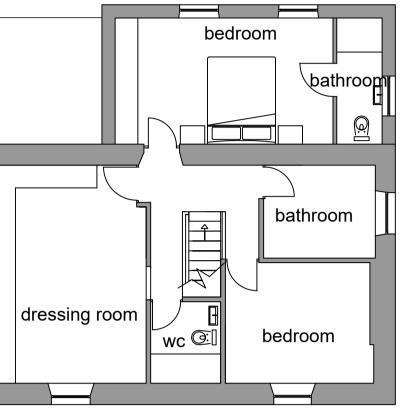

Existing first floor plan 1:100





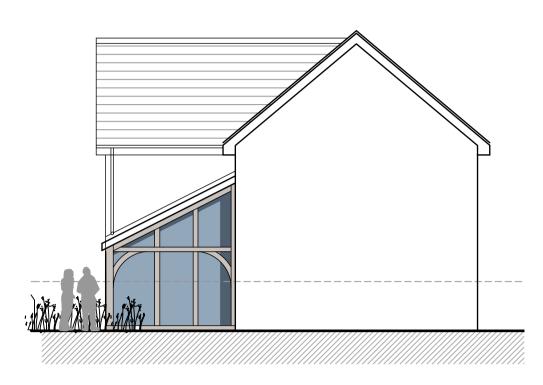



Existing side elevation 1:100



10m 1:1250 0m 1m 1:100 0m 5m 1:500

1/1250 existing block plan

Notes:

dimensions: All building and site dimensions, levels and sewer invert levels at connection points are to be checked and verified on site by the contractor before the commencement of works. All dimensions are to be checked prior to the placement of orders for materials or the fabrication of work and any discrepancy, omission or error is to be reported to the Architect immediately for verification.

<u>specification:</u> The Contractor is to comply with current Building Legislation, British Standard Specifications, Building Regulations etc. whether or not specifically stated on this drawing. This drawing must be checked against and read in conjunction with any structural or other relevant specialist and design documentation provided.

## Existing side elevation 1:100

## Existing rear elevation 1:100

## PLANNING

client: Mr G Mills

revisions:

project: The Farm House Tir Adam Gelligaer

description: Existing plans and elevations

architects Itd

**head office:** the old stone masons, 10 st johns st, abergavenny, monmouthshire. np7 5rt tel: **01873 851125** fax: **01873 851127** 

**newport:** first floor, 5 gold tops, newport, south wales. np20 4pg tel: **01633 245020** 

e: mail: **info@jdwarchitects.co.uk** w: **www.jdwarchitects.co.uk** 

1 20m	50m	100m	_125m
m 2m	5m		_10m
n 10m	25m		_50m

drawn: jw	scale: 1:100	@A1	
date: Jan '22	sheet	of:	
job drwg. no: iw1133 ·	- 150		rev: